


PORT OF TACOMA FILE: N:201711700082 Automobile Import Terminal Planning/Part 3 - KPFF Design/3.13 Drawings/Current/30pc Design/C2.0-C2.5 GRADING DRAINAGE AND UTILITY PLANS

BINDING EDGE

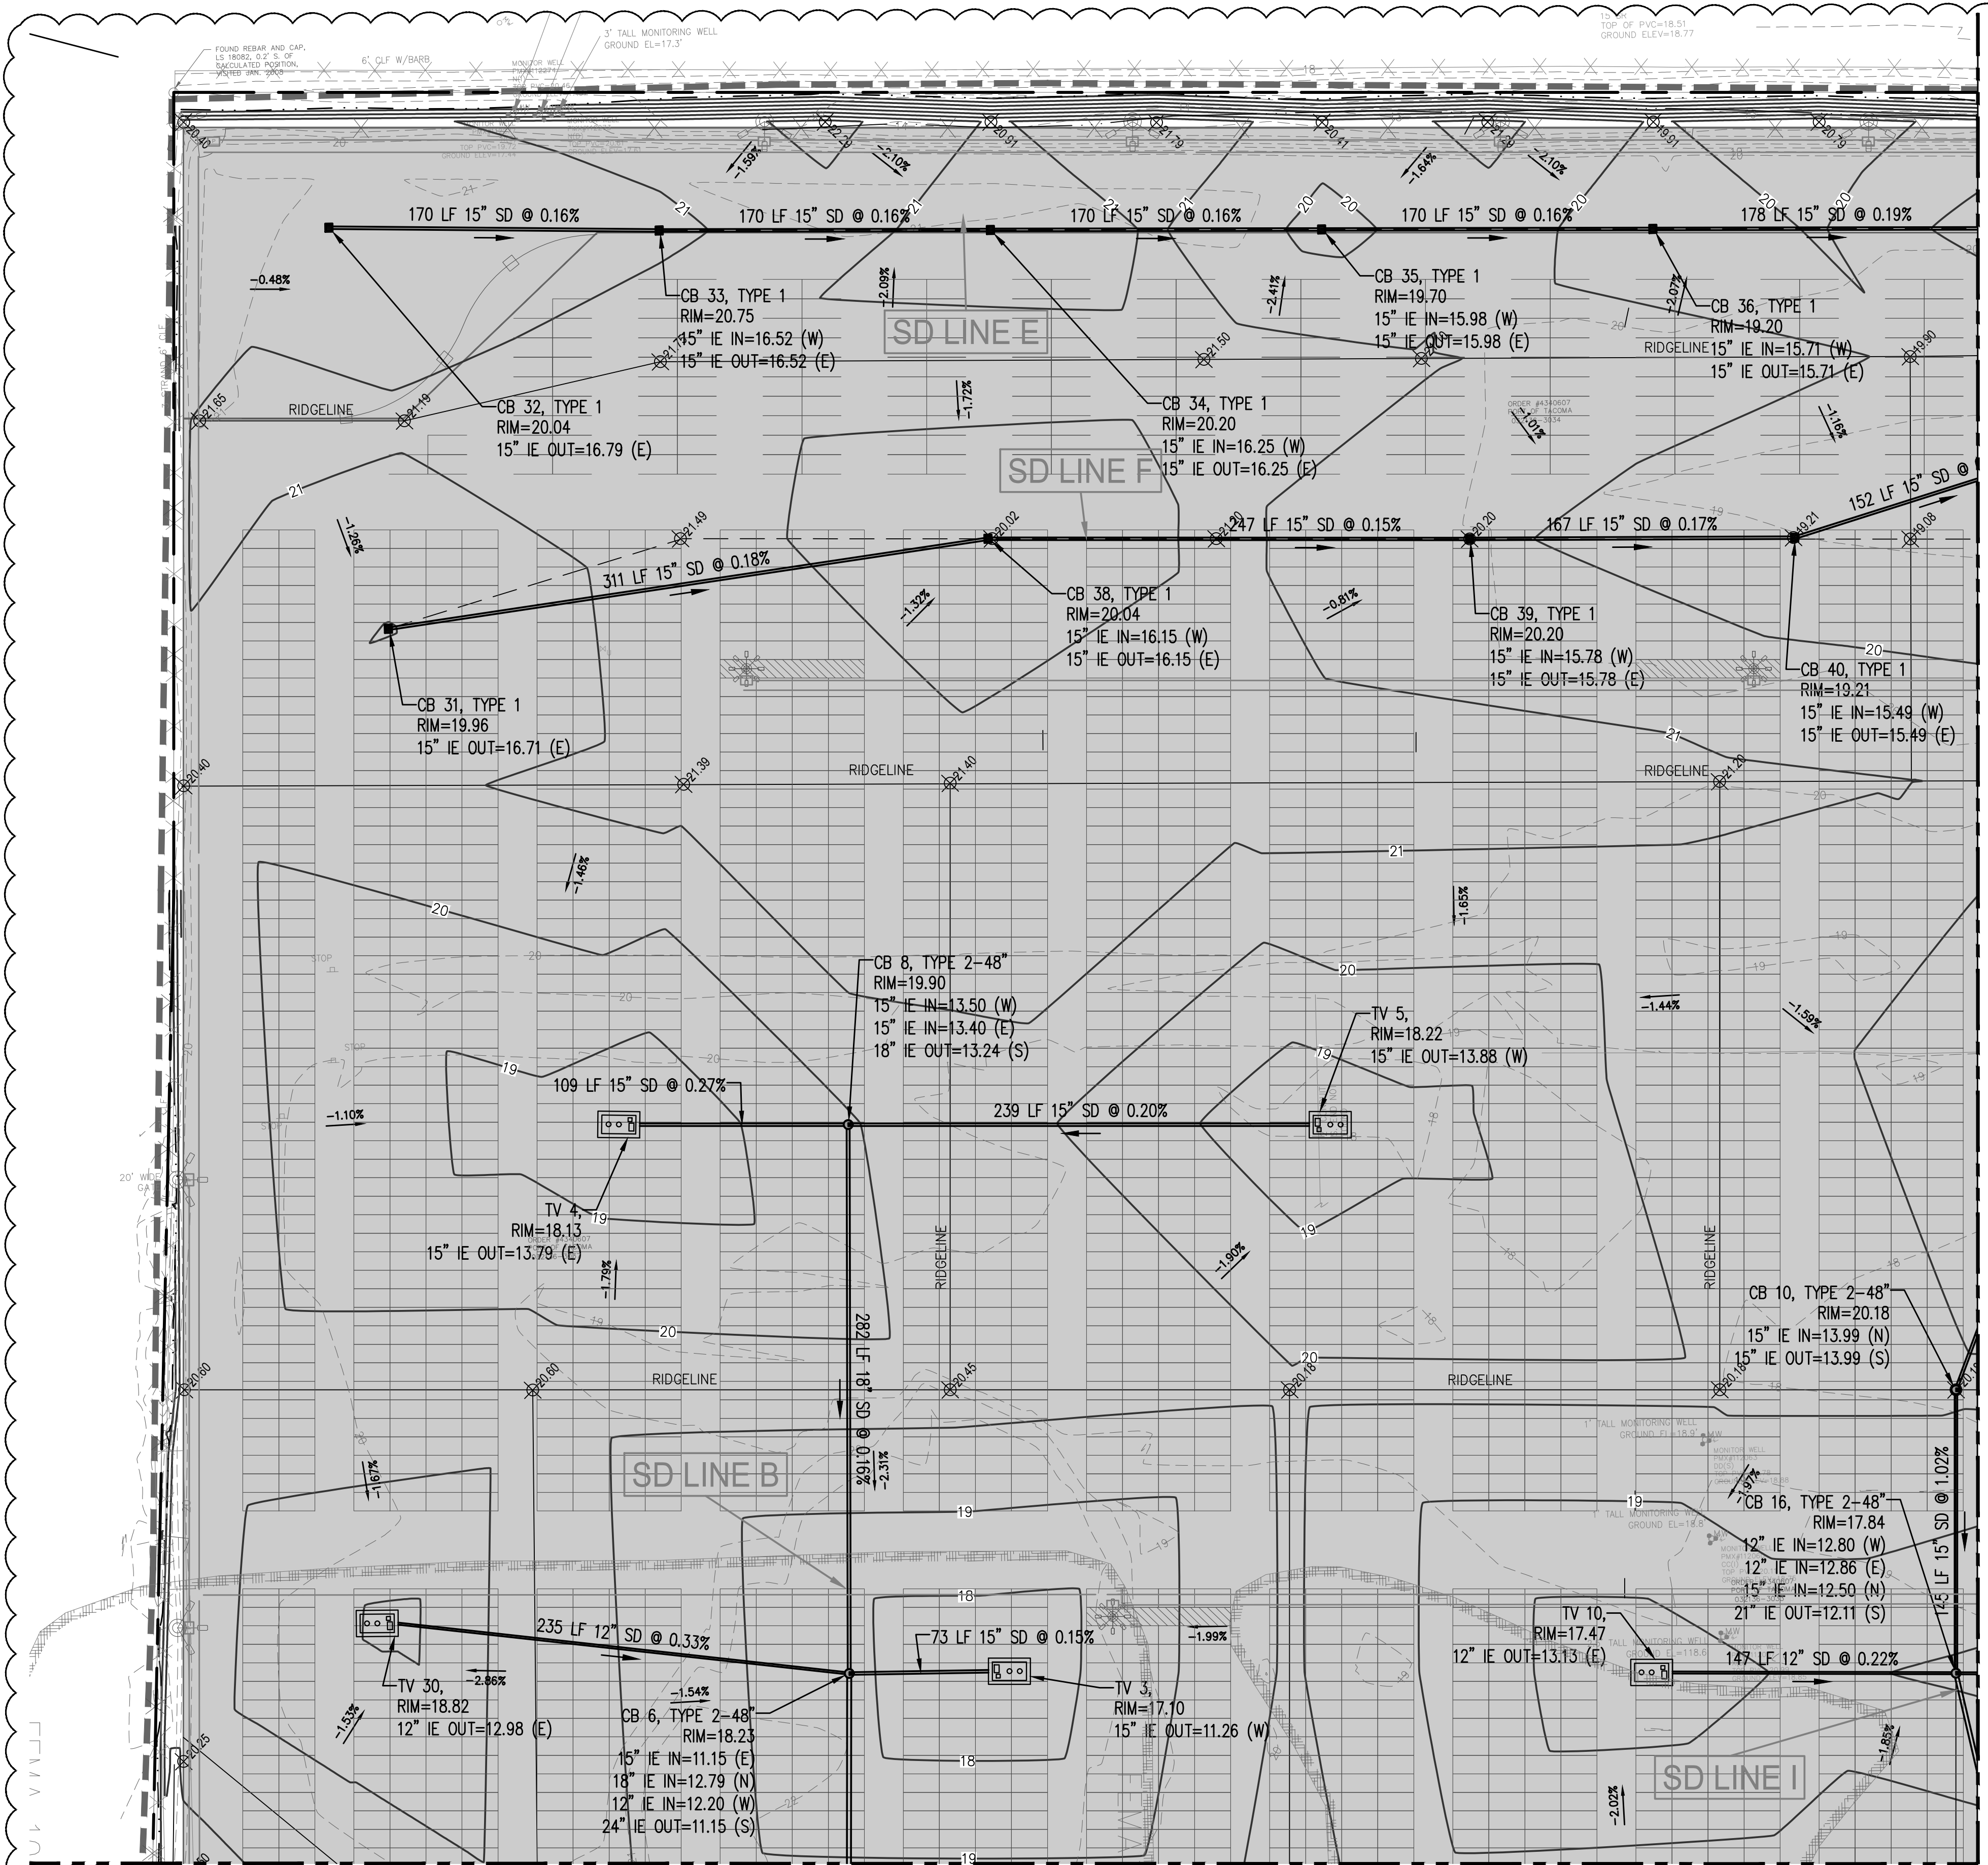

MATCH LINE SEE SHEET C2.1


MATCH LINE SEE SHEET C2.2

GRADING AND DRAINAGE NOTES


- ① PAVEMENT EDGE, SEE ③ C3.7
- ② OUTFALL PROTECTION, SEE ① C2.25
- ③ CONSTRUCT CULVERT PROTECTION SLAB PER ② C1.16

NOTES

1. REFER TO SHEETS D1.0 THRU D1.6 FOR AREAS OF KNOWN REMNANT CONTAMINATION, AREAS OF REMEDIATED CONTAMINATION, AND APPROXIMATE LOCATION OF BURIED CONCRETE FOUNDATIONS.
2. PROPOSED CONTOURS REPRESENT TOP OF PAVEMENT IN PAVED AREAS.
3. STRAIGHT GRADE SHALL BE MAINTAINED BETWEEN CONTOUR LINES AND SPOT ELEVATIONS UNLESS OTHERWISE SHOWN ON THE PLANS.
4. ALL FILL SOILS OR SOILS DISTURBED OR OVEREXCAVATED DURING CONSTRUCTION SHALL BE COMPACTED IN ACCORDANCE WITH THE SPECIFICATIONS.
5. STORM DRAIN PIPE SHALL BE CORRUGATED POLYETHYLENE PIPE, UNLESS OTHERWISE NOTED. REFER TO STORM DRAIN PROFILE SHEETS C2.9 THRU C2.20 FOR PIPE MATERIALS. PIPES CONNECTED TO TREATMENT VAULTS, FLOWING IN OR OUT, SHALL BE PVC.
6. ALL CATCH BASIN TYPE 1/1L STRUCTURES SHALL BE CONSTRUCTED PER WSDOT STD PLAN B-5.20-01.
7. TYPE 1/1L CATCH BASINS SHALL HAVE A RECTANGULAR BI-DIRECTIONAL VANED GRATE PER WSDOT STD PLAN B-30.40-01
8. ALL CATCH BASIN TYPE 2 STRUCTURES SHALL BE CONSTRUCTED PER WSDOT STD PLAN B-10.20-01 AND ② C2.21
9. ALL PIPE MATERIALS, JOINTS, AND PROTECTIVE TREATMENTS SHALL BE IN ACCORDANCE WITH SECTION 9.05 OF THE 2018 WSDOT STANDARD SPECIFICATIONS.
10. ALL CATCH BASIN, MANHOLE AND TREATMENT VAULT BLOCKOUTS SHALL BE FITTED WITH PRECAST COMPRESSION GASKET CONNECTION OR FLEXIBLE BOOT CONNECTION. SEE SHEET C2.6, NOTE 6.
11. PROVIDE CLEANOUT ON UPSTREAM END OF ALL SUBDRAIN AND ALL TIGHTLINE PIPES, AND MIDWAY ALONG SUBDRAIN AND ALL TIGHTLINE PIPES GREATER THAN 300 FEET LONG. REFER TO ③ C2.21 AND ⑤ C2.21
12. REFER TO SHEETS U1.0 THRU U1.5 FOR UTILITIES.
13. FOR TYPICAL TRACK SUBDRAIN INSTALLATION, REFER TO ③ C2.27
14. REFER TO SHEET C2.6, STORM DRAINAGE GENERAL NOTE 10 FOR CONDITIONS OF ALLOWABLE TEMPORARY STORMWATER DISCHARGE TO EXISTING STORMWATER POND ADJACENT TO TAYLOR WAY.

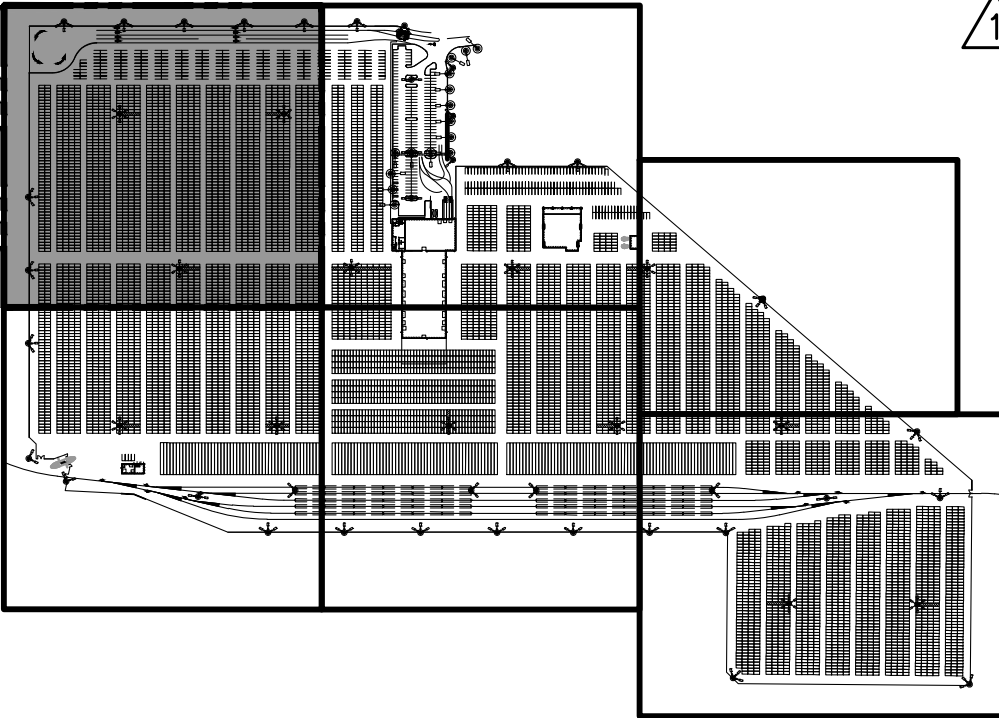

KEY PLAN
NTS

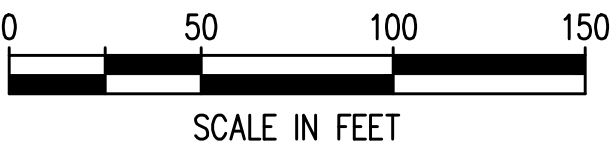

2407 North 31st Street, Suite 100
Tacoma, Washington 98407
(253) 396-0150 Fax (253) 396-0162

2407 North 31st Street, Suite 100
Tacoma, Washington 98407
(253) 396-0150 Fax (253) 396-0162

MADE IN WASHINGTON
REGISTERED PROFESSIONAL
ENGINEER
NO. 32791
EXPIRATION DATE 12/31/2024

APPROVED:	CMB	5/7/2018	CHECKED BY:	DATE
	SWK	5/9/2018	PROJ. ENGR	DATE
			PRINTED BY:	Items Jun 06, 2018
			PORT ADDRESS:	ONE SITCUM PLAZA TACOMA WA, 98401-1837
PARCEL 77 AUTO IMPORT TERMINAL	GRADING & DRAINAGE AREA 1	TOWNSHIP: 21N	RANGE: 3E	SECTION: 36
		DATE-HRZ: W83-SF	VERT: PORT OF TACOMA BM#	
		PARCEL: MULTIPLE	DRAWING SCALE: AS SHOWN	

C2.0

50 OF 163

CONTR/CONS: 070770


M. ID: 201020.01

PHASE: BID SET

THIS DRAWING IS THE PROPERTY OF THE PORT OF TACOMA AND SHALL NOT BE USED ON OTHER WORK, DISCLOSED, COPIED, IN WHOLE OR IN PART, WITHOUT WRITTEN PERMISSION

MATCH LINE SEE SHEET C2.0

MATCH LINE SEE SHEET C2.4

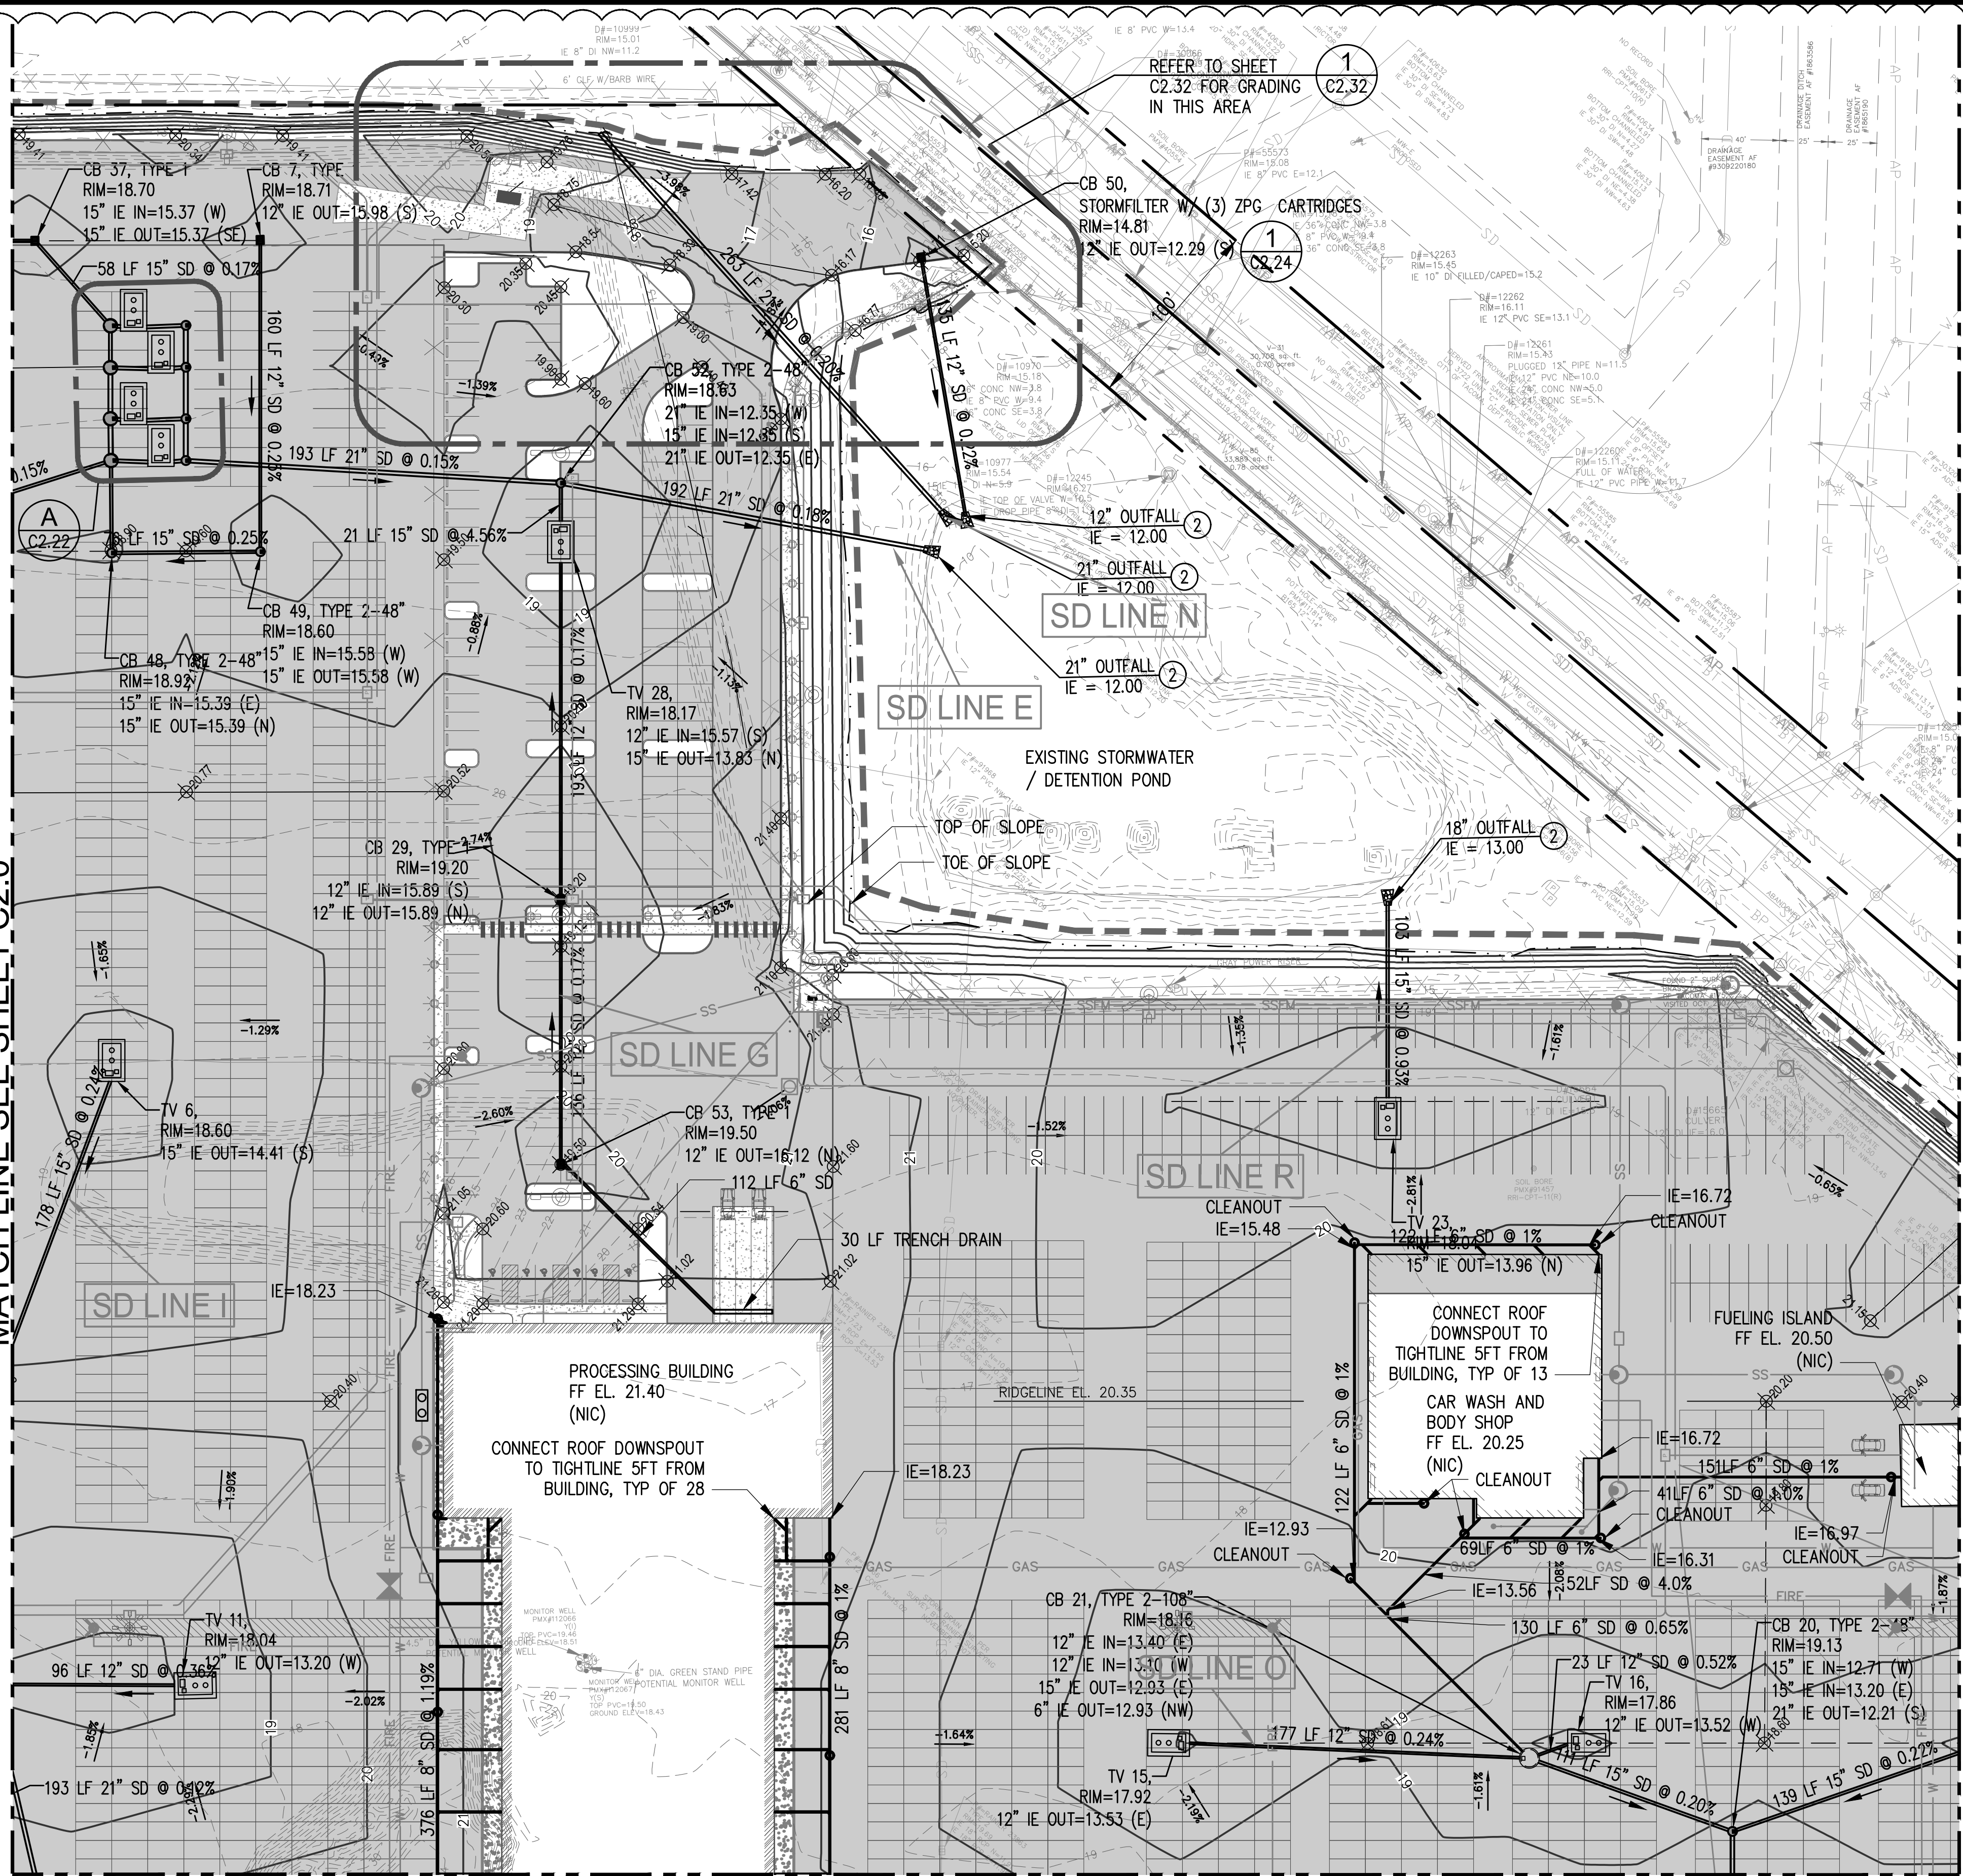


MATCH LINE SEE SHEET C2.3

GRADING AND DRAINAGE NOTES


- 1 PAVEMENT EDGE, SEE 3 C3.7
- 2 OUTFALL PROTECTION, SEE 1 C2.25
- 3 CONSTRUCT CULVERT PROTECTION SLAB PER 2 C1.16

NOTES

- REFER TO SHEETS D1.0 THRU D1.6 FOR AREAS OF KNOWN REMNANT CONTAMINATION, AREAS OF REMEDIATED CONTAMINATION, AND APPROXIMATE LOCATION OF BURIED CONCRETE FOUNDATIONS.
- PROPOSED CONTOURS REPRESENT TOP OF PAVEMENT IN PAVED AREAS.
- STRAIGHT GRADE SHALL BE MAINTAINED BETWEEN CONTOUR LINES AND SPOT ELEVATIONS UNLESS OTHERWISE SHOWN ON THE PLANS.
- ALL FILL SOILS OR SOILS DISTURBED OR OVEREXCAVATED DURING CONSTRUCTION SHALL BE COMPACTED IN ACCORDANCE WITH THE SPECIFICATIONS.
- STORM DRAIN PIPE SHALL BE CORRUGATED POLYETHYLENE PIPE, UNLESS OTHERWISE NOTED. REFER TO STORM DRAIN PROFILE SHEETS C2.9 THRU C2.20 FOR PIPE MATERIALS. PIPES CONNECTED TO TREATMENT VAULTS, FLOWING IN OR OUT, SHALL BE PVC.
- ALL CATCH BASIN TYPE 1/1L STRUCTURES SHALL BE CONSTRUCTED PER WSDOT STD PLAN B-5.20-01.
- TYPE 1/1L CATCH BASINS SHALL HAVE A RECTANGULAR BI-DIRECTIONAL VANED GRATE PER WSDOT STD PLAN B-30.40-01
- ALL CATCH BASIN TYPE 2 STRUCTURES SHALL BE CONSTRUCTED PER WSDOT STD PLAN B-10.20-01 AND 2 C2.21
- ALL PIPE MATERIALS, JOINTS, AND PROTECTIVE TREATMENTS SHALL BE IN ACCORDANCE WITH SECTION 9.05 OF THE 2018 WSDOT STANDARD SPECIFICATIONS.
- ALL CATCH BASIN, MANHOLE AND TREATMENT VAULT BLOCKOUTS SHALL BE FITTED WITH PRECAST COMPRESSION GASKET CONNECTION OR FLEXIBLE BOOT CONNECTION. SEE SHEET C2.6, NOTE 6.
- PROVIDE CLEANOUT ON UPSTREAM END OF ALL SUBDRAIN AND ALL TIGHTLINE PIPES, AND MIDWAY ALONG SUBDRAIN AND ALL TIGHTLINE PIPES GREATER THAN 300 FEET LONG. REFER TO 3 C2.21 AND 5 C2.21
- REFER TO SHEETS U1.0 THRU U1.5 FOR UTILITIES.
- FOR TYPICAL TRACK SUBDRAIN INSTALLATION, REFER TO 3 C2.27
- REFER TO SHEET C2.6, STORM DRAINAGE GENERAL NOTE 10 FOR CONDITIONS OF ALLOWABLE TEMPORARY STORMWATER DISCHARGE TO EXISTING STORMWATER POND ADJACENT TO TAYLOR WAY.

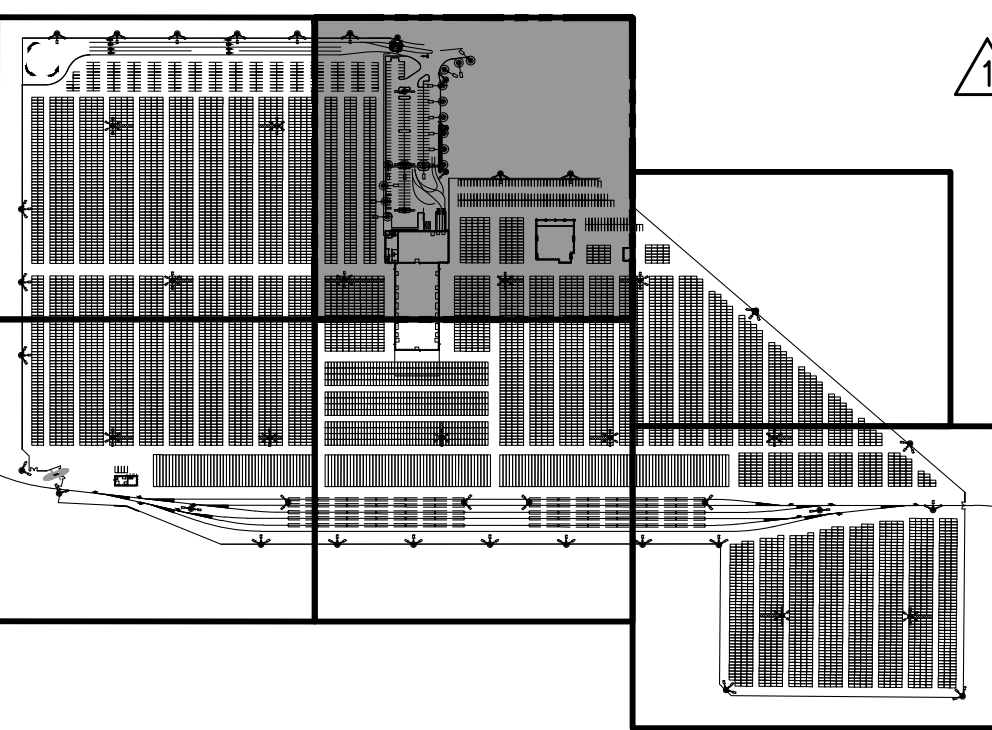

KEY PLAN
NTS

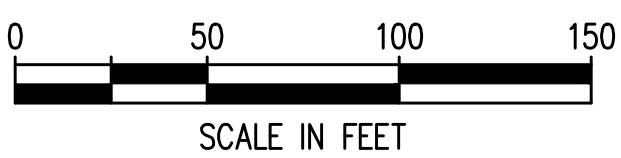

C2.1 51 OF 163		PARCEL 77 AUTO IMPORT TERMINAL		APPROVED:		CMB		5/7/2018		CHECKED BY DATE		SWK		5/9/2018		PROJ. ENGR DATE		DIRECTOR ENG. DATE		PRINTED BY: Hemon Jun 06, 2018		PORT ADDRESS: ONE SITCOM PLAZA		TACOMA WA, 98401-1837		DRAWING SCALE: AS SHOWN		TOWNSHIP: 21N		RANGE: 3E		SECTION: 36		DATE-HRZ: W83-SF		PARCEL: MULTIPLE		BID SET		M. ID: 201020.01		CONTRACT/CONS: 07070		C2.1 OF 163		GRADING & DRAINAGE AREA 2		MADE KNOXLEY TERRAZZO		Kpff		2407 North 31st Street, Suite 100 Tacoma, Washington 98407 (253) 396-0150 Fax (253) 396-0162		P.O. BOX 1837 TACOMA WA 98401 (253)396-0441		Part of Tacoma		DATE: 6/5		APPR: CMB		BY: CMB		REVISION: ADDENDUM #4		MARK: A	
-------------------	--	--------------------------------	--	-----------	--	-----	--	----------	--	-----------------	--	-----	--	----------	--	-----------------	--	--------------------	--	--------------------------------	--	--------------------------------	--	-----------------------	--	-------------------------	--	---------------	--	-----------	--	-------------	--	------------------	--	------------------	--	---------	--	------------------	--	----------------------	--	-------------	--	---------------------------	--	-----------------------	--	------	--	--	--	---	--	----------------	--	-----------	--	-----------	--	---------	--	-----------------------	--	---------	--

MATCH LINE SEE SHEET C2.30

MATCH LINE SEE SHEET C2.0

MATCH LINE SEE SHEET C2.3




GRADING AND DRAINAGE NOTES


- ① PAVEMENT EDGE, SEE **3** C3.7
- ② OUTFALL PROTECTION, SEE **1** C2.25
- ③ CONSTRUCT CULVERT PROTECTION SLAB PER **2** C1.16

NOTES

- REFER TO SHEETS D1.0 THRU D1.6 FOR AREAS OF KNOWN REMNANT CONTAMINATION, AREAS OF REMEDIATED CONTAMINATION, AND APPROXIMATE LOCATION OF BURIED CONCRETE FOUNDATIONS.
- PROPOSED CONTOURS REPRESENT TOP OF PAVEMENT IN PAVED AREAS.
- STRAIGHT GRADE SHALL BE MAINTAINED BETWEEN CONTOUR LINES AND SPOT ELEVATIONS UNLESS OTHERWISE SHOWN ON THE PLANS.
- ALL FILL SOILS OR SOILS DISTURBED OR OVEREXCAVATED DURING CONSTRUCTION SHALL BE COMPACTED IN ACCORDANCE WITH THE SPECIFICATIONS.
- STORM DRAIN PIPE SHALL BE CORRUGATED POLYETHYLENE PIPE, UNLESS OTHERWISE NOTED. REFER TO STORM DRAIN PROFILE SHEETS C2.9 THRU C2.20 FOR PIPE MATERIALS. PIPES CONNECTED TO TREATMENT VAULTS, FLOWING IN OR OUT, SHALL BE PVC.
- ALL CATCH BASIN TYPE 1/1L STRUCTURES SHALL BE CONSTRUCTED PER WSDOT STD PLAN B-5.20-01.
- TYPE 1/1L CATCH BASINS SHALL HAVE A RECTANGULAR BI-DIRECTIONAL VANED GRATE PER WSDOT STD PLAN B-30.40-01
- ALL CATCH BASIN TYPE 2 STRUCTURES SHALL BE CONSTRUCTED PER WSDOT STD PLAN B-10.20-01 AND **2** C2.21
- ALL PIPE MATERIALS, JOINTS, AND PROTECTIVE TREATMENTS SHALL BE IN ACCORDANCE WITH SECTION 9.05 OF THE 2018 WSDOT STANDARD SPECIFICATIONS.
- ALL CATCH BASIN, MANHOLE AND TREATMENT VAULT BLOCKOUTS SHALL BE FITTED WITH PRECAST COMPRESSION GASKET CONNECTION OR FLEXIBLE BOOT CONNECTION. SEE SHEET C2.6, NOTE 6.
- PROVIDE CLEANOUT ON UPSTREAM END OF ALL SUBDRAIN AND ALL TIGHTLINE PIPES, AND MIDWAY ALONG SUBDRAIN AND ALL TIGHTLINE PIPES GREATER THAN 300 FEET LONG. REFER TO **3** C2.21 AND **5** C2.21
- REFER TO SHEETS U1.0 THRU U1.5 FOR UTILITIES.
- FOR TYPICAL TRACK SUBDRAIN INSTALLATION, REFER TO **3** C2.27
- REFER TO SHEET C2.6, STORM DRAINAGE GENERAL NOTE 10 FOR CONDITIONS OF ALLOWABLE TEMPORARY STORMWATER DISCHARGE TO EXISTING STORMWATER POND ADJACENT TO TAXLOR WAY.

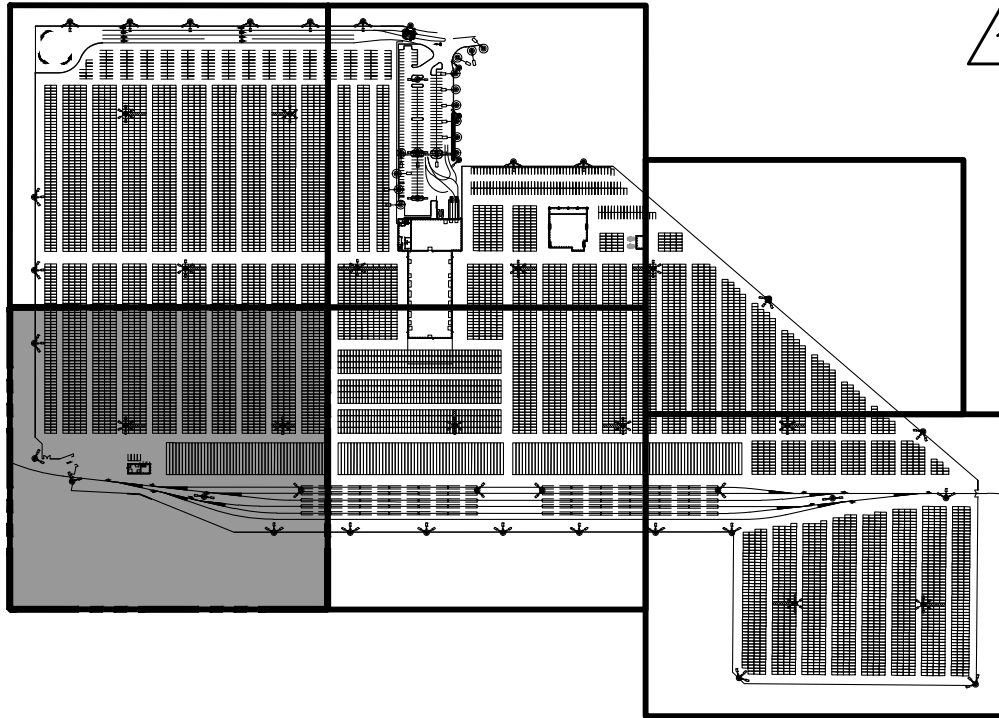


KEY PLAN
NTS

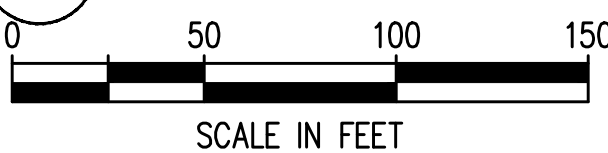

C2.2 52 OF 163	PARCEL 77 AUTO IMPORT TERMINAL				GRADING & DRAINAGE AREA 3	Port of Tacoma 2407 North 31st Street, Suite 100 Tacoma, Washington 98407 (253) 396-0150 Fax (253) 396-0162 P.O. BOX 1837 TACOMA, WA 98401 (253)383-5841
	CONTRACT/CONS: 070770	TOWNSHIP: 21N	RANGE: 3E	SECTION: 36		
M. ID: 201020.01	DATE-HRZ: W83-SF	VERT: PORT OF TACOMA BM#	PRINTED BY: Hemon Jun 06, 2018		DATE: 5/7/2018	kpff Karl Pfeiffer & Associates, Inc. REGISTERED PROFESSIONAL ENGINEER No. 32791 W.A. 1997
PHASE: BID SET	PARCEL: MULTIPLE	DRAWING SCALE: AS SHOWN	PORT ADDRESS: ONE SITCOM PLAZA TACOMA WA, 98401-1837		APPROVED: CMB	
			BY: CMB		DATE: 6/5	
			REVISION: ADDENDUM #4		APPR: 6/5	
			MARK: A			

MATCH LINE SEE SHEET C2.2

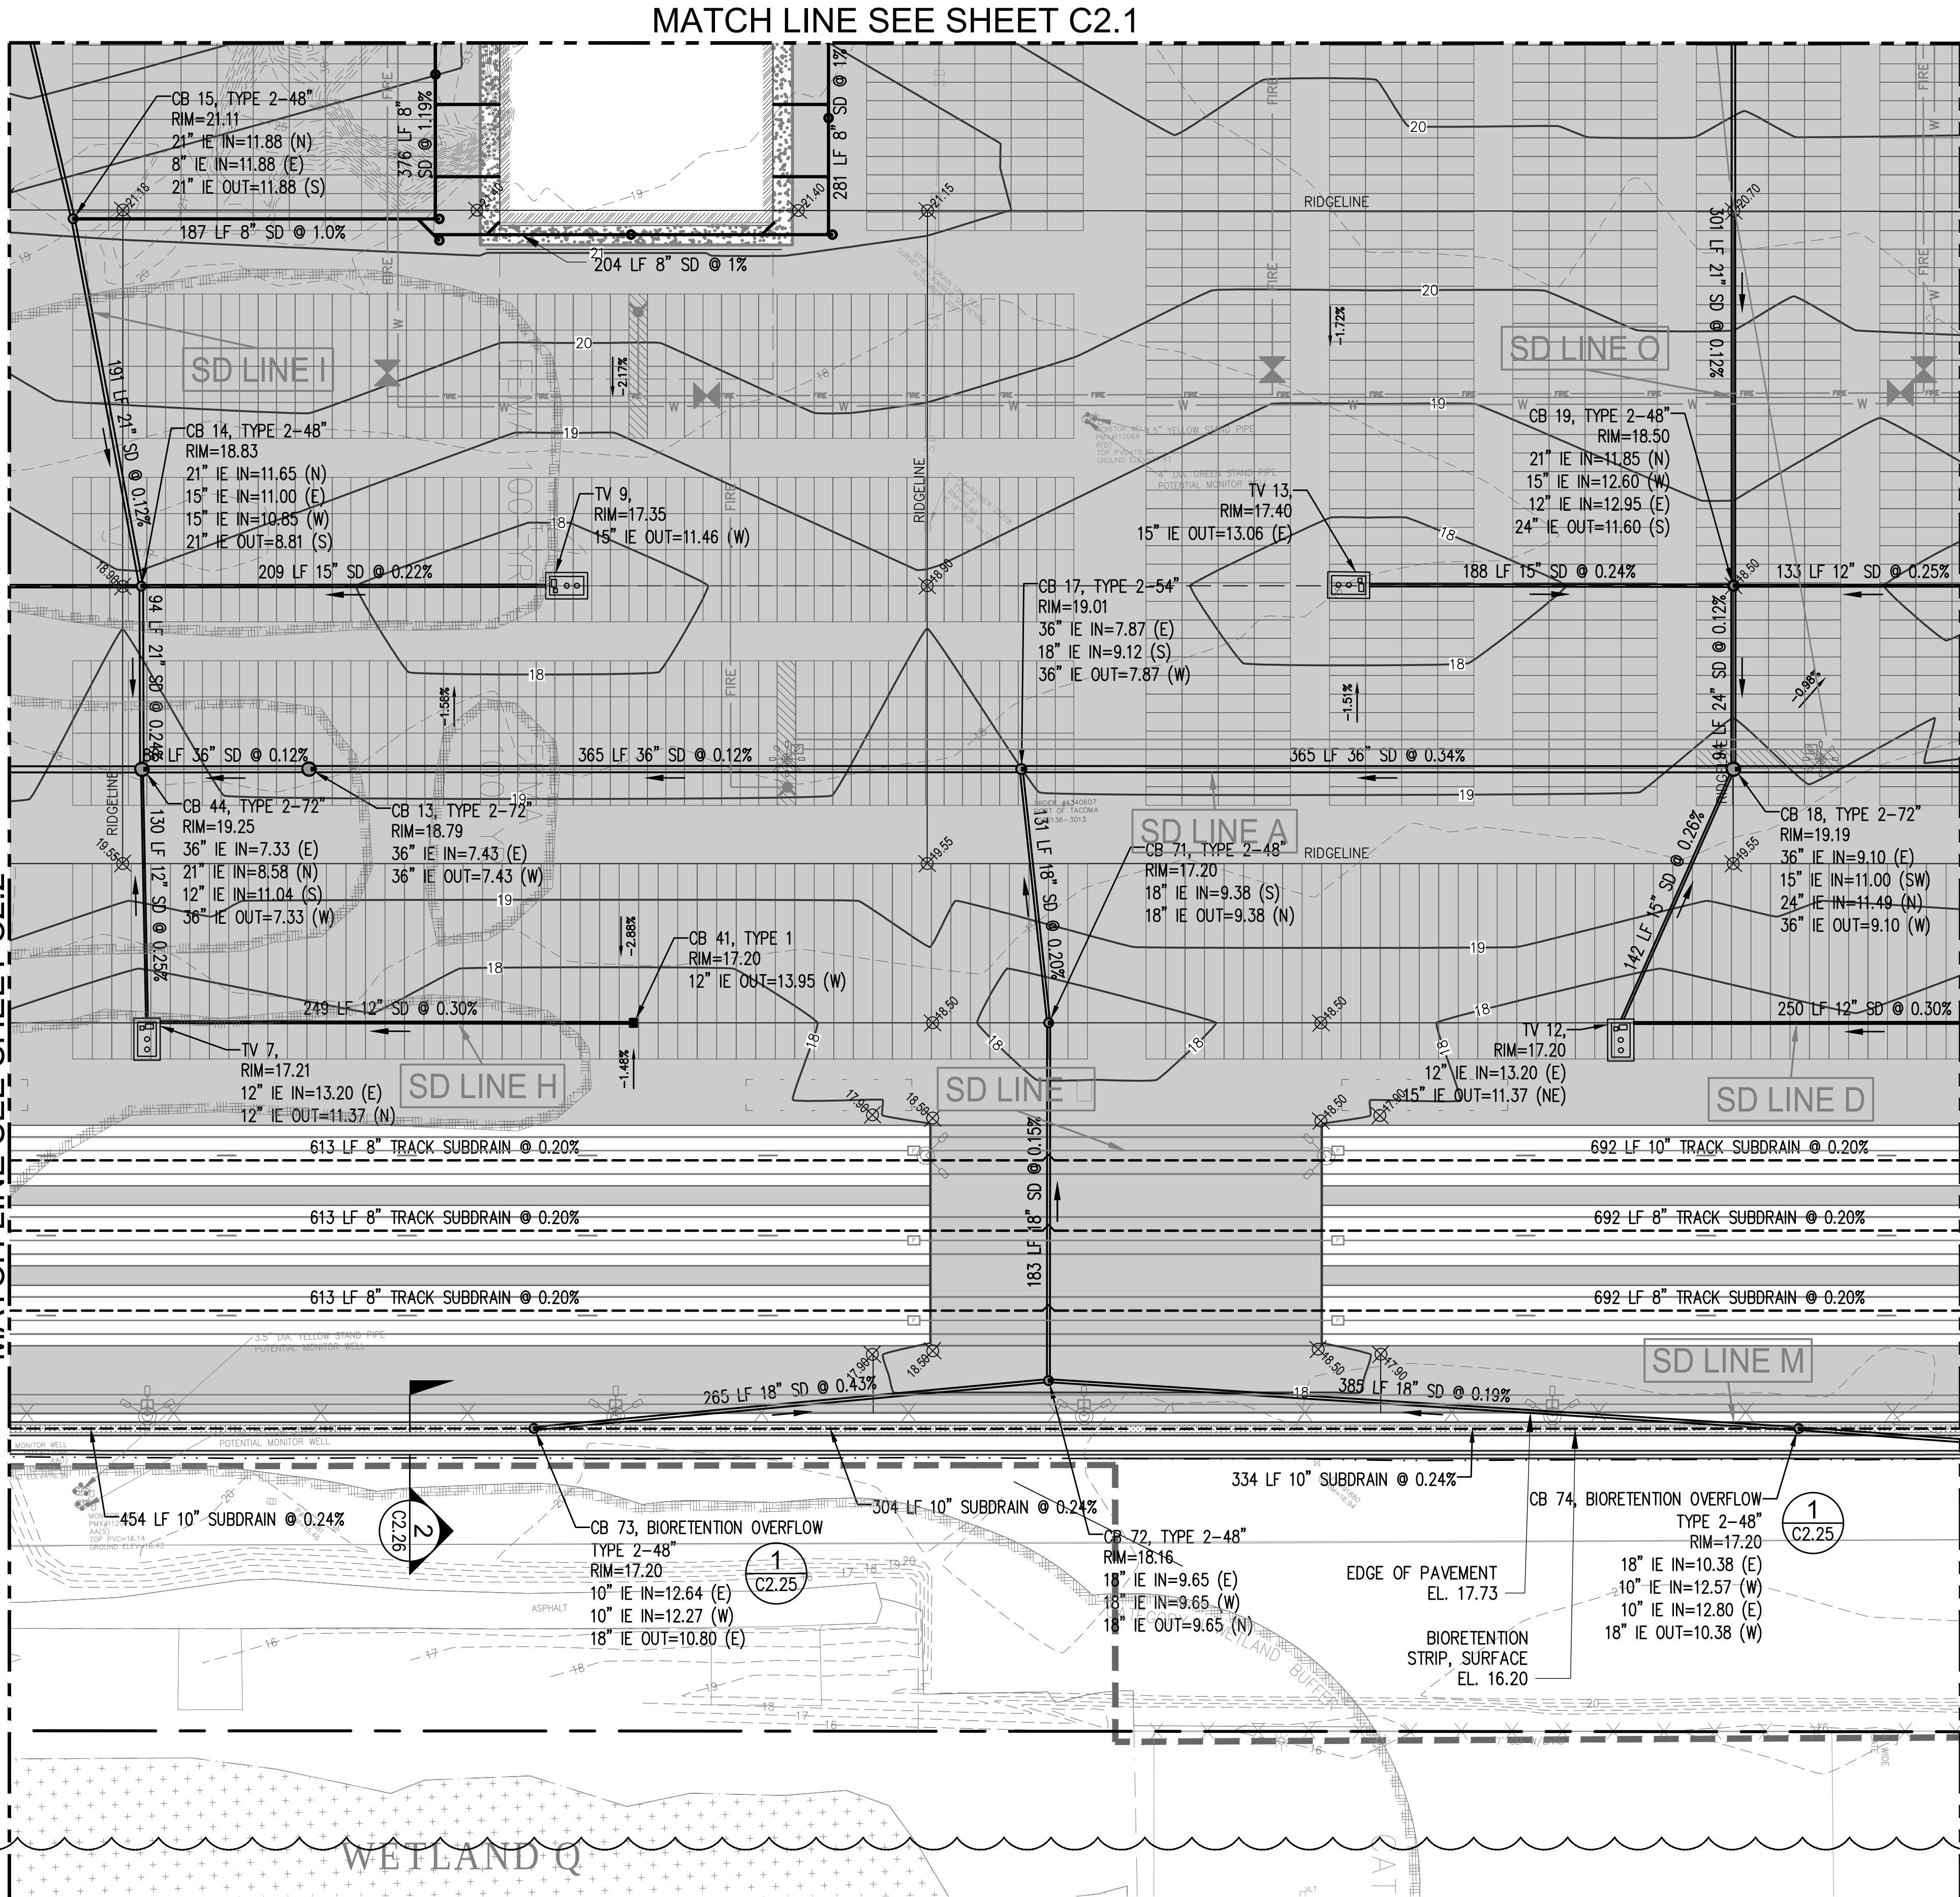

MATCH LINE SEE SHEET C2.4


MATCH LINE SEE SHEET C2.5

GRADING AND DRAINAGE NOTES


- PAVEMENT EDGE, SEE **3** C3.7
- OUTFALL PROTECTION, SEE **1** C2.25
- CONSTRUCT CULVERT PROTECTION SLAB PER **2** C1.16

NOTES

- REFER TO SHEETS D1.0 THRU D1.6 FOR AREAS OF KNOWN REMNANT CONTAMINATION, AREAS OF REMEDIATED CONTAMINATION, AND APPROXIMATE LOCATION OF BURIED CONCRETE FOUNDATIONS.
- PROPOSED CONTOURS REPRESENT TOP OF PAVEMENT IN PAVED AREAS.
- STRAIGHT GRADE SHALL BE MAINTAINED BETWEEN CONTOUR LINES AND SPOT ELEVATIONS UNLESS OTHERWISE SHOWN ON THE PLANS.
- ALL FILL SOILS OR SOILS DISTURBED OR OVEREXCAVATED DURING CONSTRUCTION SHALL BE COMPACTED IN ACCORDANCE WITH THE SPECIFICATIONS.
- STORM DRAIN PIPE SHALL BE CORRUGATED POLYETHYLENE PIPE, UNLESS OTHERWISE NOTED. REFER TO STORM DRAIN PROFILE SHEETS C2.9 THRU C2.20 FOR PIPE MATERIALS. PIPES CONNECTED TO TREATMENT VAULTS, FLOWING IN OR OUT, SHALL BE PVC.
- ALL CATCH BASIN TYPE 1/1L STRUCTURES SHALL BE CONSTRUCTED PER WSDOT STD PLAN B-5.20-01.
- TYPE 1/1L CATCH BASINS SHALL HAVE A RECTANGULAR BI-DIRECTIONAL VANED GRATE PER WSDOT STD PLAN B-30.40-01
- ALL CATCH BASIN TYPE 2 STRUCTURES SHALL BE CONSTRUCTED PER WSDOT STD PLAN B-10.20-01 AND **2** C2.21
- ALL PIPE MATERIALS, JOINTS, AND PROTECTIVE TREATMENTS SHALL BE IN ACCORDANCE WITH SECTION 9.05 OF THE 2018 WSDOT STANDARD SPECIFICATIONS.
- ALL CATCH BASIN, MANHOLE AND TREATMENT VAULT BLOCKOUTS SHALL BE FITTED WITH PRECAST COMPRESSION GASKET CONNECTION OR FLEXIBLE BOOT CONNECTION. SEE SHEET C2.6, NOTE 6.
- PROVIDE CLEANOUT ON UPSTREAM END OF ALL SUBDRAIN AND ALL TIGHTLINE PIPES, AND MIDWAY ALONG SUBDRAIN AND ALL TIGHTLINE PIPES GREATER THAN 300 FEET LONG. REFER TO **3** C2.21 AND **5** C2.21
- REFER TO SHEETS U1.0 THRU U1.5 FOR UTILITIES.
- FOR TYPICAL TRACK SUBDRAIN INSTALLATION, REFER TO **3** C2.27
- REFER TO SHEET C2.6, STORM DRAINAGE GENERAL NOTE 10 FOR CONDITIONS OF ALLOWABLE TEMPORARY STORMWATER DISCHARGE TO EXISTING STORMWATER POND ADJACENT TO TAYLOR WAY.

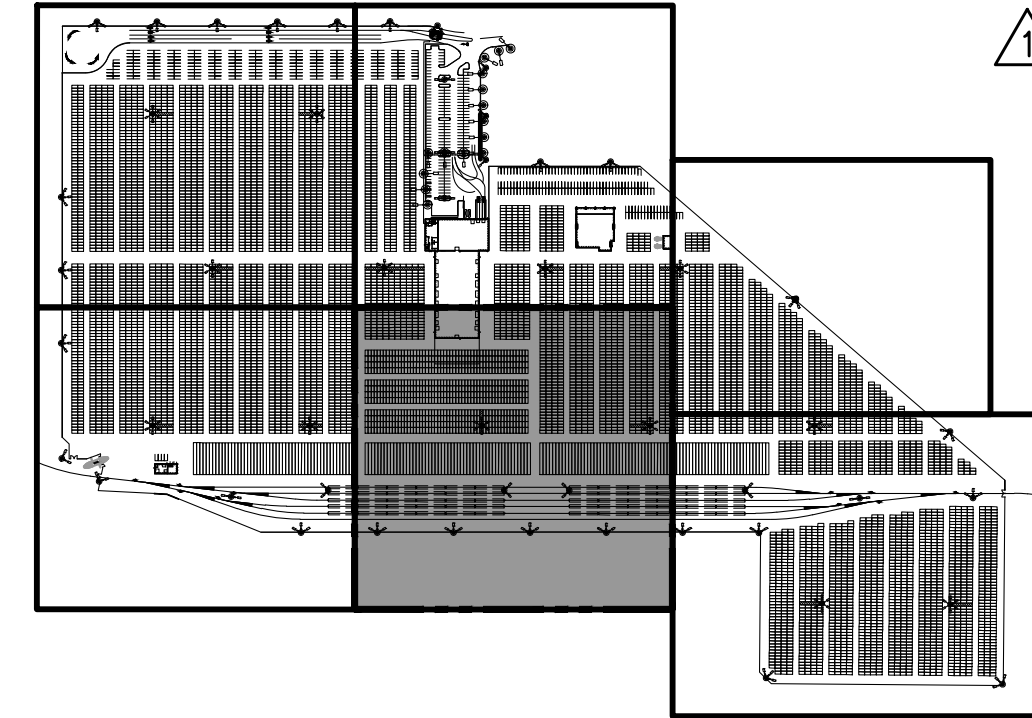


KEY PLAN
NTS

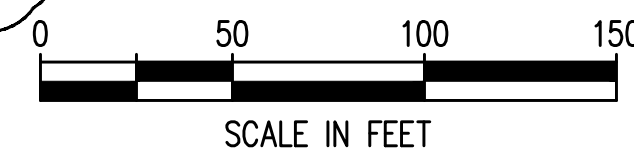

C2.3 53 OF 163	PARCEL 77 AUTO IMPORT TERMINAL				GRADING & DRAINAGE AREA 4	TOWNSHIP: 21N RANGE: 3E SECTION: 36	DATE-HRZ: W83-SF VERT: PORT OF TACOMA BM#	DRAWING SCALE: AS SHOWN	PARCEL: MULTIPLE	M. ID: 201020.01 PHASE: BID SET	CONTRACT/CONS: 070770
APPROVED:		CMB	5/7/2018	CHECKED BY: DATE	SWK	5/9/2018	PROJ. ENGR	DATE	DIRECTOR ENG. DATE: 6/6/2018 PRINTED BY: 6/6/2018 PORT ADDRESS: ONE SITCUM PLAZA TACOMA WA, 98401-1837		
Kpff		2407 North 31st Street, Suite 100 Tacoma, Washington 98407 (253) 396-0150 Fax (253) 396-0162		P.O. BOX 1837 TACOMA WA 98401 (253)396-0441		Port of Tacoma		BY: CMB		DATE: 6/5	APPR:
MADE IN WASHINGTON		REGISTERED PROFESSIONAL		32791		6/9/18		REVISION: ADDENDUM #4		MARK: A	

MATCH LINE SEE SHEET C2.4

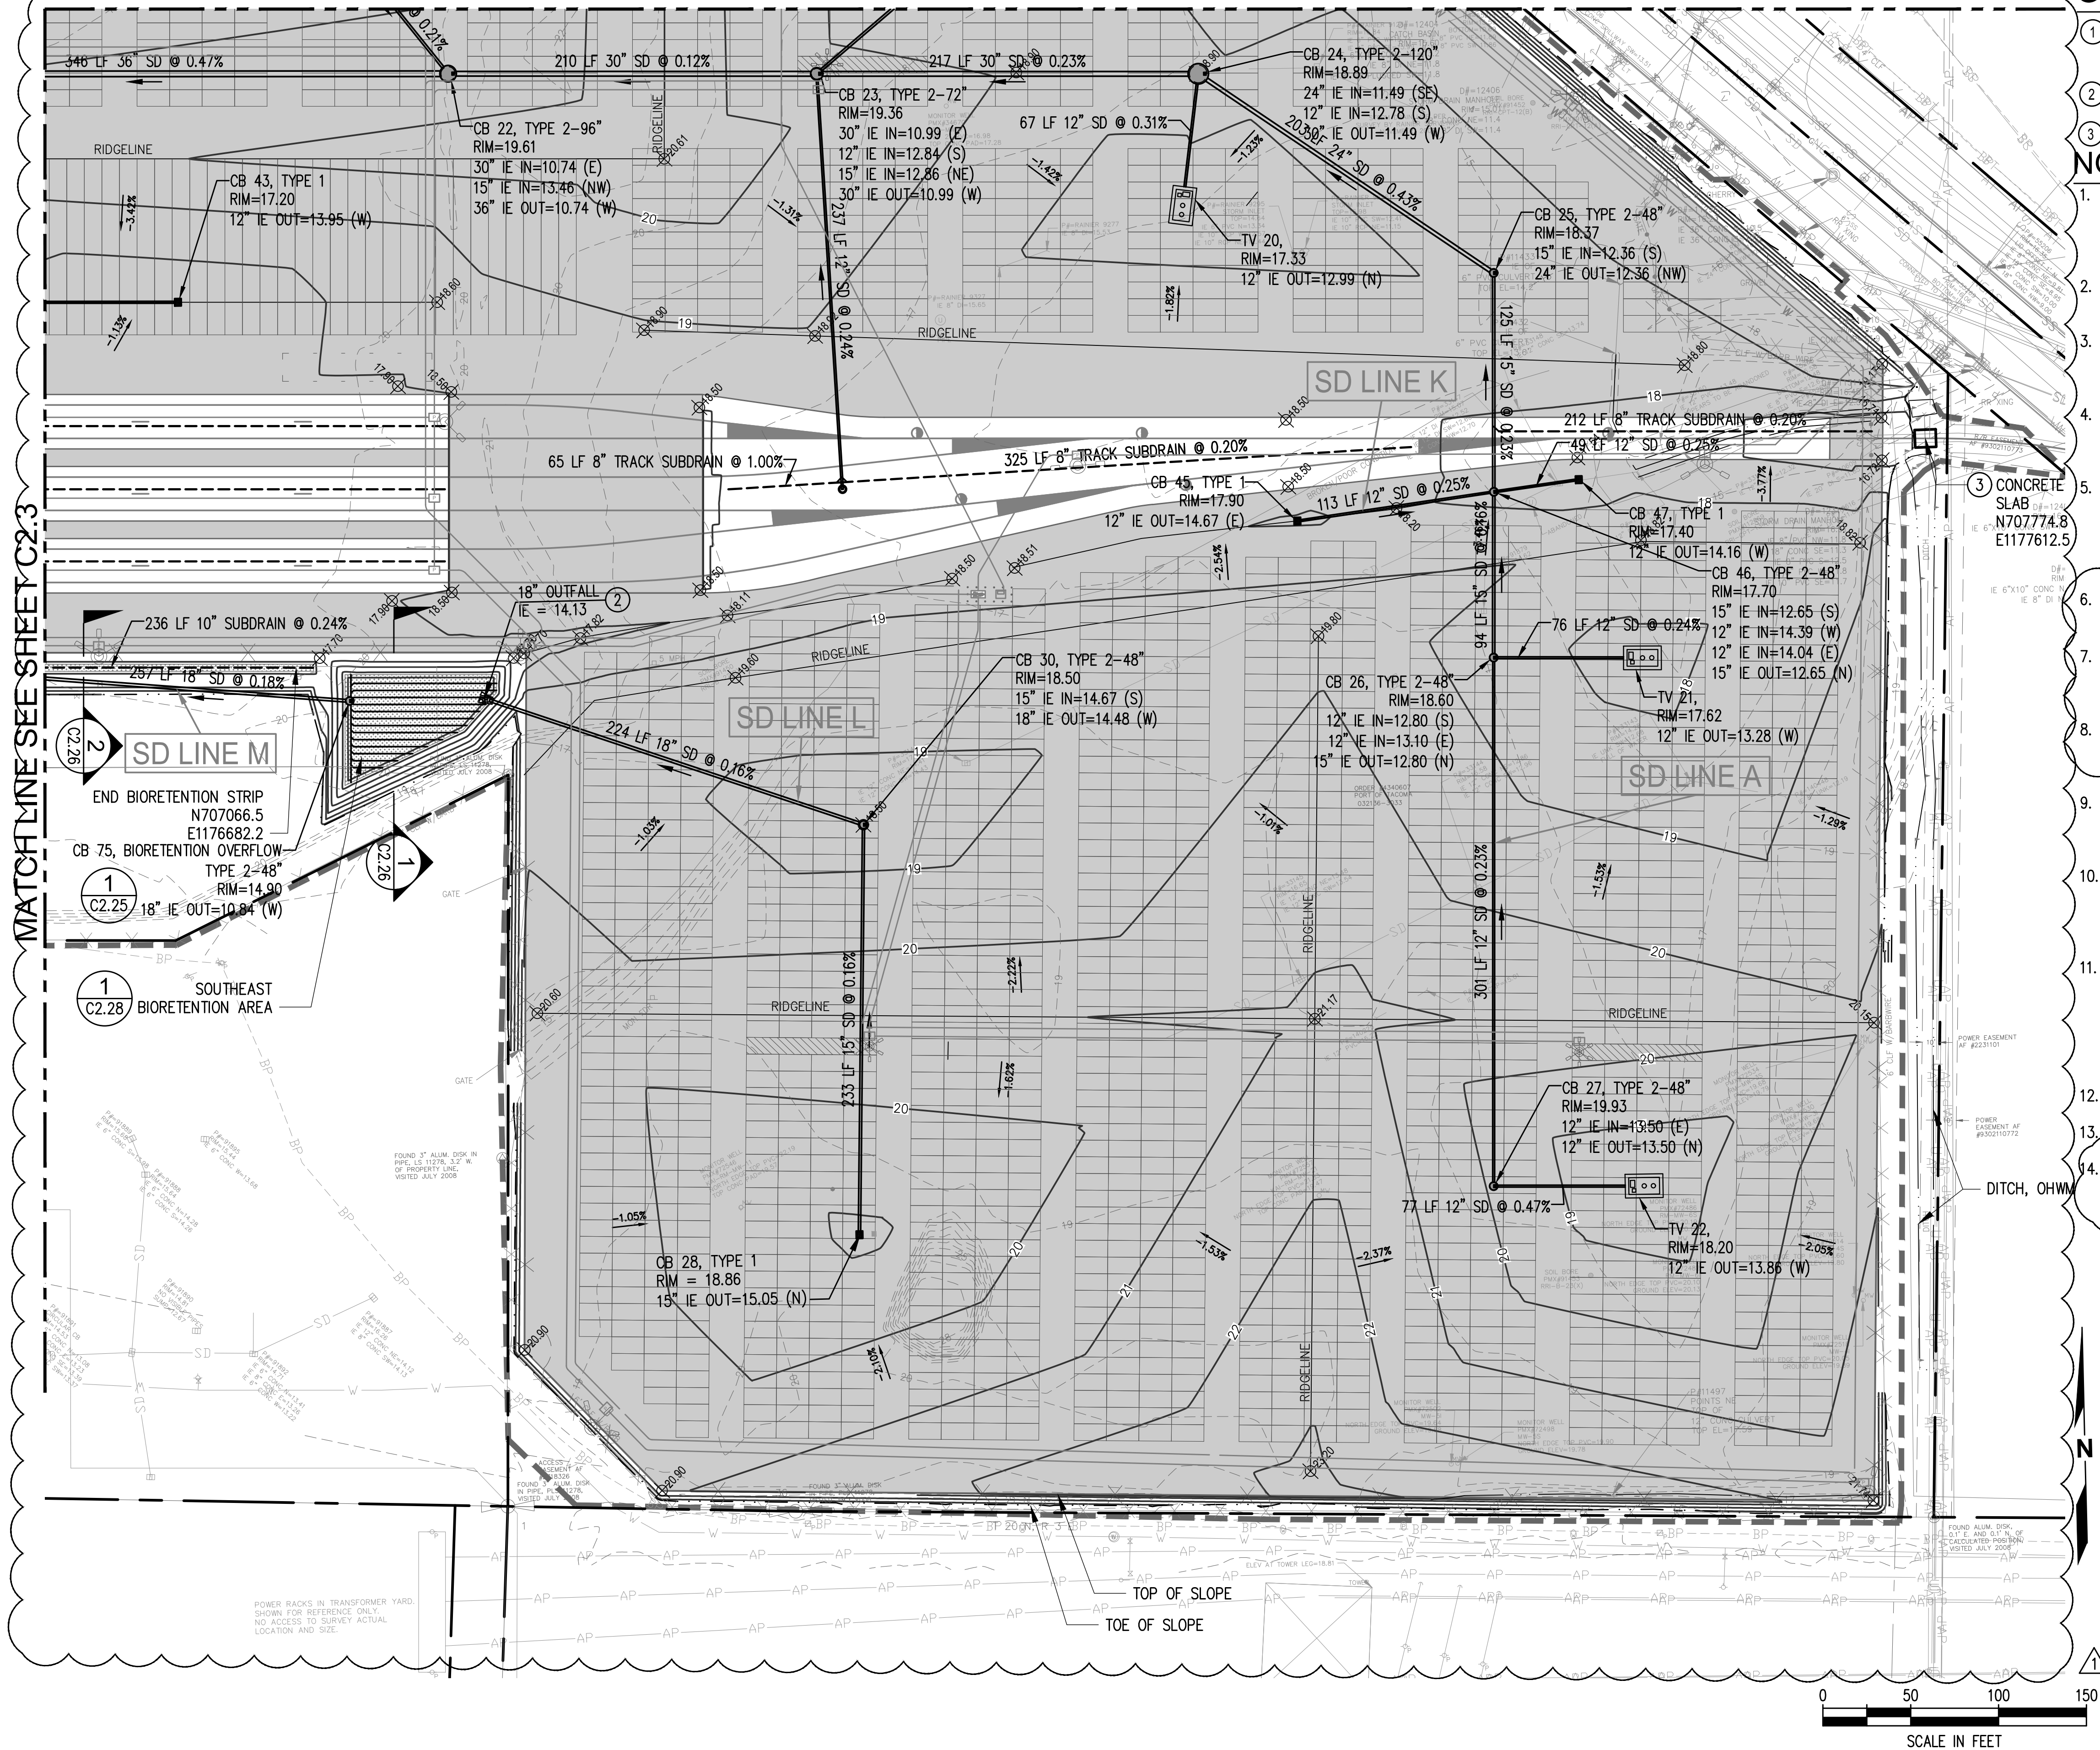


GRADING AND DRAINAGE NOTES

- PAVEMENT EDGE, SEE **3** C3.7
- OUTFALL PROTECTION, SEE **1** C2.25
- CONSTRUCT CULVERT PROTECTION SLAB PER **2** C1.16

NOTES

- REFER TO SHEETS D1.0 THRU D1.6 FOR AREAS OF KNOWN REMNANT CONTAMINATION, AREAS OF REMEDIATED CONTAMINATION, AND APPROXIMATE LOCATION OF BURIED CONCRETE FOUNDATIONS.
- PROPOSED CONTOURS REPRESENT TOP OF PAVEMENT IN PAVED AREAS.
- STRAIGHT GRADE SHALL BE MAINTAINED BETWEEN CONTOUR LINES AND SPOT ELEVATIONS UNLESS OTHERWISE SHOWN ON THE PLANS.
- ALL FILL SOILS OR SOILS DISTURBED OR OVEREXCAVATED DURING CONSTRUCTION SHALL BE COMPACTED IN ACCORDANCE WITH THE SPECIFICATIONS.
- STORM DRAIN PIPE SHALL BE CORRUGATED POLYETHYLENE PIPE, UNLESS OTHERWISE NOTED. REFER TO STORM DRAIN PROFILE SHEETS C2.9 THRU C2.20 FOR PIPE MATERIALS. PIPES CONNECTED TO TREATMENT VAULTS, FLOWING IN OR OUT, SHALL BE PVC.
- ALL CATCH BASIN TYPE 1/1L STRUCTURES SHALL BE CONSTRUCTED PER WSDOT STD PLAN B-5.20-01.
- TYPE 1/1L CATCH BASINS SHALL HAVE A RECTANGULAR BI-DIRECTIONAL VANED GRATE PER WSDOT STD PLAN B-30.40-01
- ALL CATCH BASIN TYPE 2 STRUCTURES SHALL BE CONSTRUCTED PER WSDOT STD PLAN B-10.20-01 AND **2** C2.21
- ALL PIPE MATERIALS, JOINTS, AND PROTECTIVE TREATMENTS SHALL BE IN ACCORDANCE WITH SECTION 9.05 OF THE 2018 WSDOT STANDARD SPECIFICATIONS.
- ALL CATCH BASIN, MANHOLE AND TREATMENT VAULT BLOCKOUTS SHALL BE FITTED WITH PRECAST COMPRESSION GASKET CONNECTION OR FLEXIBLE BOOT CONNECTION. SEE SHEET C2.6, NOTE 6.
- PROVIDE CLEANOUT ON UPSTREAM END OF ALL SUBDRAIN AND ALL TIGHTLINE PIPES, AND MIDWAY ALONG SUBDRAIN AND ALL TIGHTLINE PIPES GREATER THAN 300 FEET LONG. REFER TO **3** C2.21 AND **5** C2.21
- REFER TO SHEETS U1.0 THRU U1.5 FOR UTILITIES.
- FOR TYPICAL TRACK SUBDRAIN INSTALLATION, REFER TO **3** C2.27
- REFER TO SHEET C2.6, STORM DRAINAGE GENERAL NOTE 10 FOR CONDITIONS OF ALLOWABLE TEMPORARY STORMWATER DISCHARGE TO EXISTING STORMWATER POND ADJACENT TO TAXIWAY.

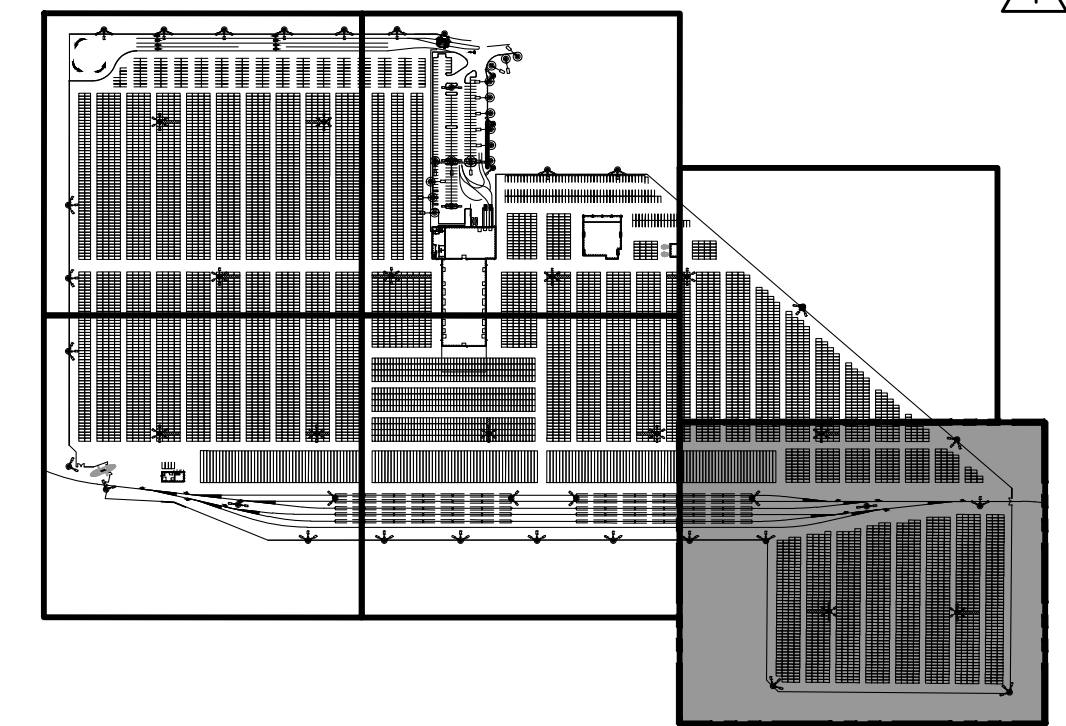


KEY PLAN
NTS



2407 North 31st Street, Suite 100
Tacoma, Washington 98407
(253) 396-0150 Fax (253) 396-0162

kpff

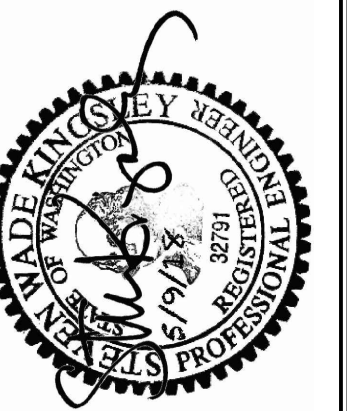

CMB	5/7/2018
CHECKED BY	DATE
SWK	5/9/2018
PROJ. ENGR	DATE
DIRECTOR	5/9/2018
PRINTED BY:	Items Jun 06, 2018
PORT ADDRESS:	ONE SITCUM PLAZA
TACOMA WA	98401-1837


PARCEL 77 AUTO IMPORT TERMINAL

GRADING & DRAINAGE AREA 6

C2.5
55 OF 163

CONTR/CONS: 070770
M. ID: 201020.01
PHASE: BID SET


THIS DRAWING IS THE PROPERTY OF THE PORT OF TACOMA AND SHALL NOT BE USED ON OTHER WORK, DISCLOSED, COPIED, IN WHOLE OR IN PART, WITHOUT WRITTEN PERMISSION

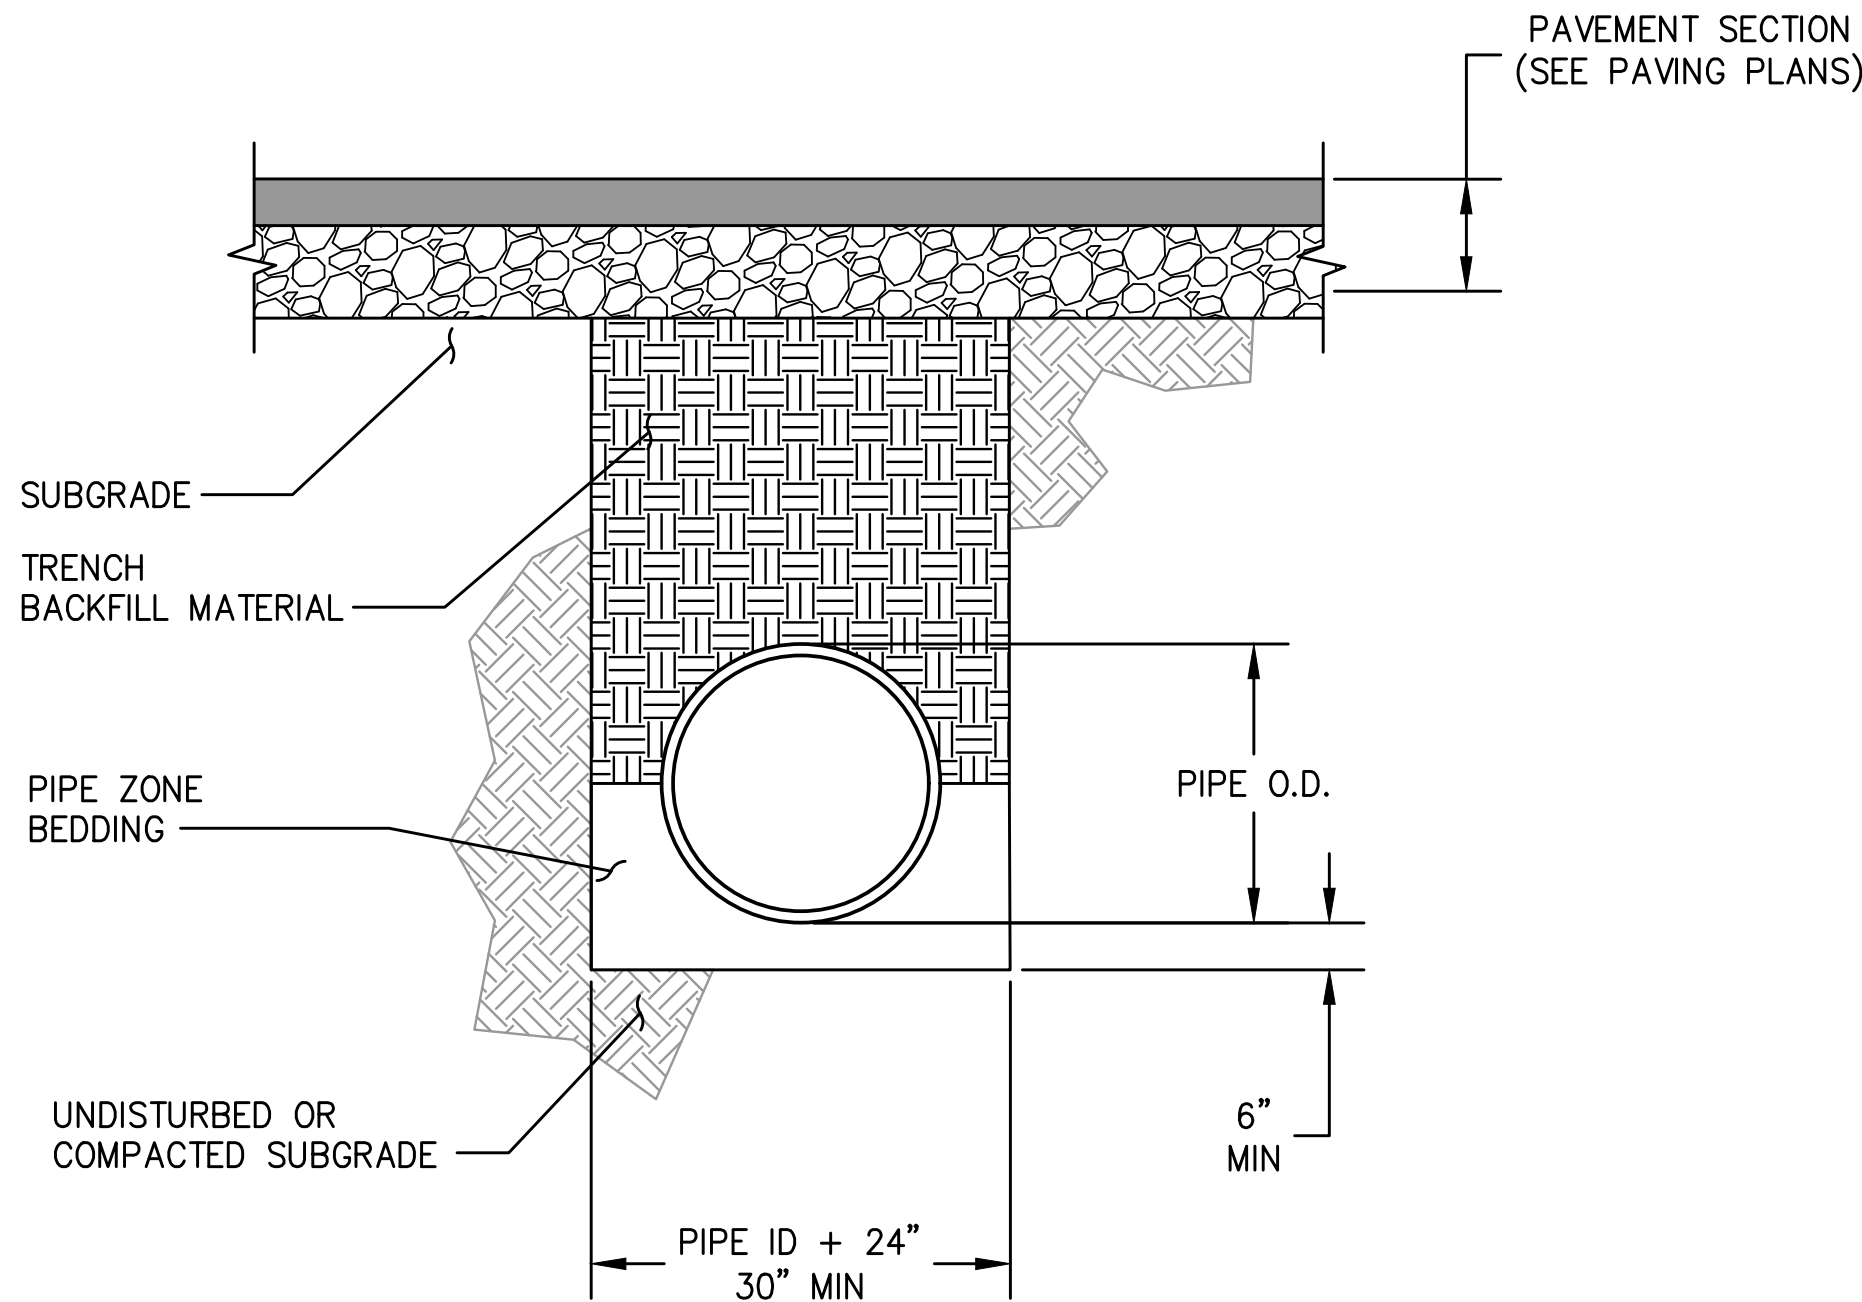

NOTE:
1. CONTRACTOR SHALL PROVIDE DEWATERING SYSTEMS AS REQUIRED DURING PIPE INSTALLATIONS.


1
C2.21 NTS

TYPICAL STORM DRAINAGE TRENCH DETAIL

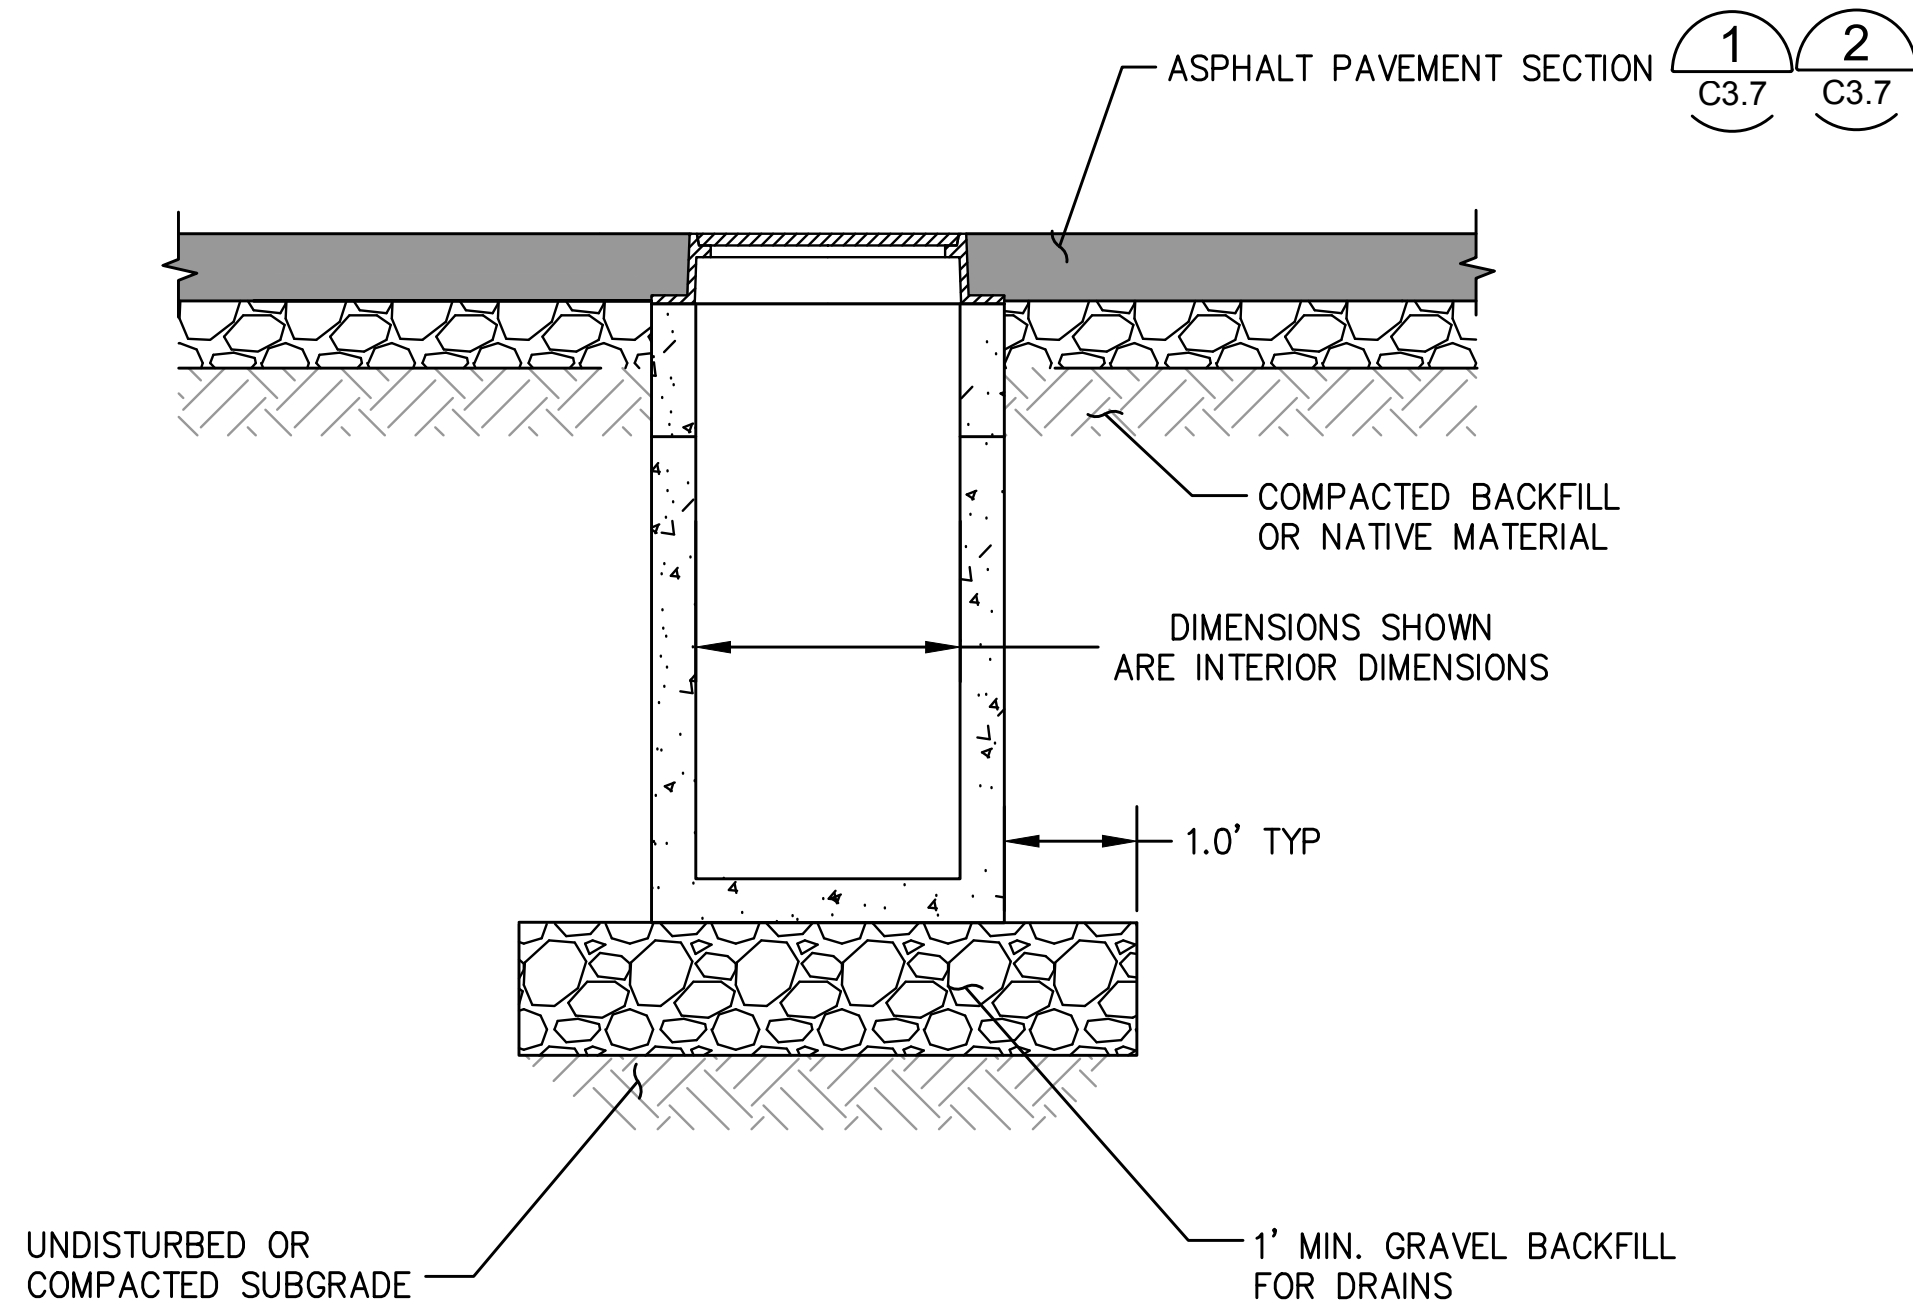

4
C2.21 NTS


TYPICAL CATCH BASIN TYPE 1 INSTALLATION DETAIL

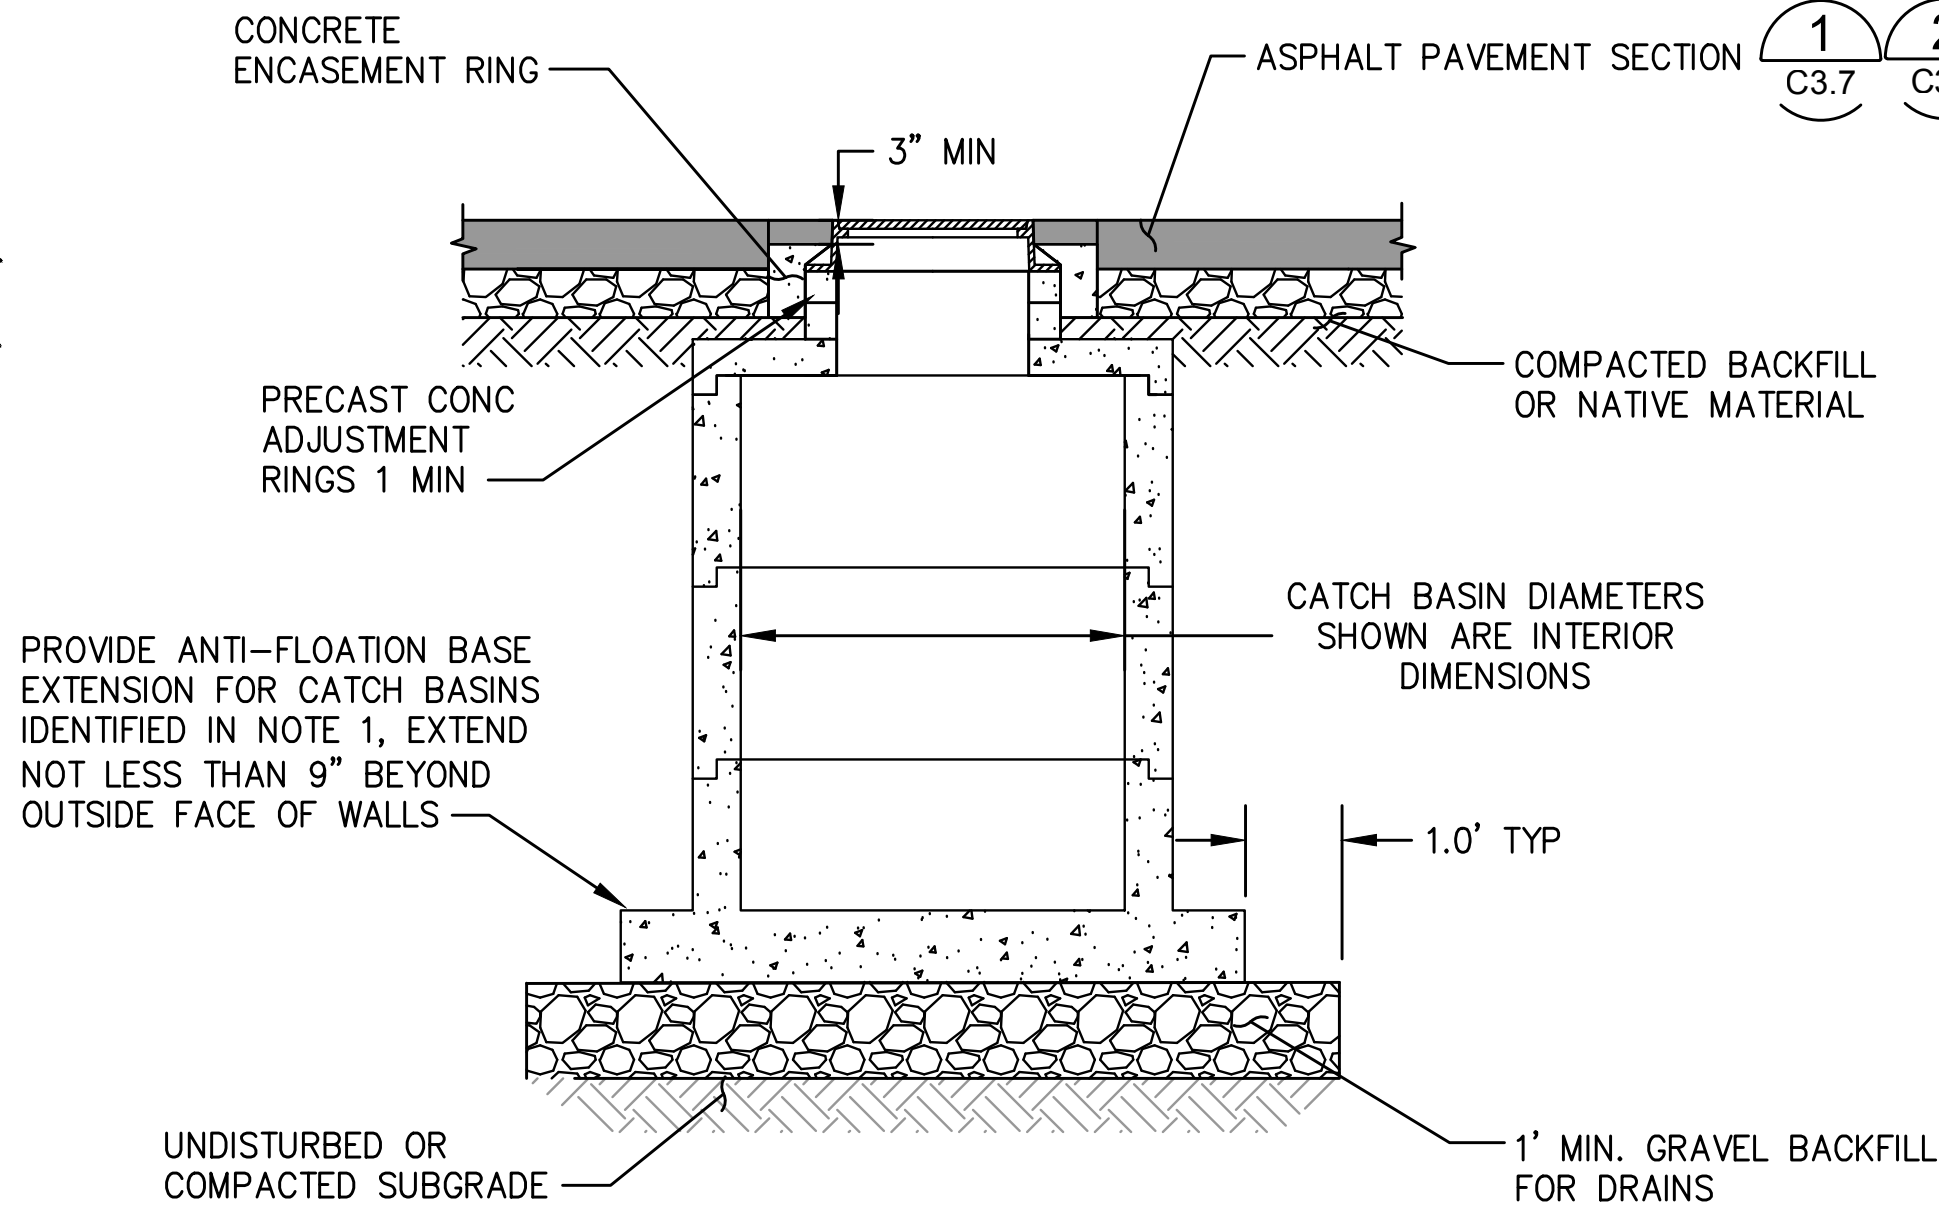

NOTE:
1. PROVIDE ANTI-FLOTATION BASE EXTENSION FOR CATCH BASINS: CB1, CB2, CB3, CB4, CB5, CB6, CB12, CB13, CB14, CB16, CB17, CB18, CB19, CB22, CB23, CB24, CB44, CB46, CB72, CB73, CB74.


2
C2.21 NTS

TYPICAL CATCH BASIN TYPE 2 INSTALLATION DETAIL

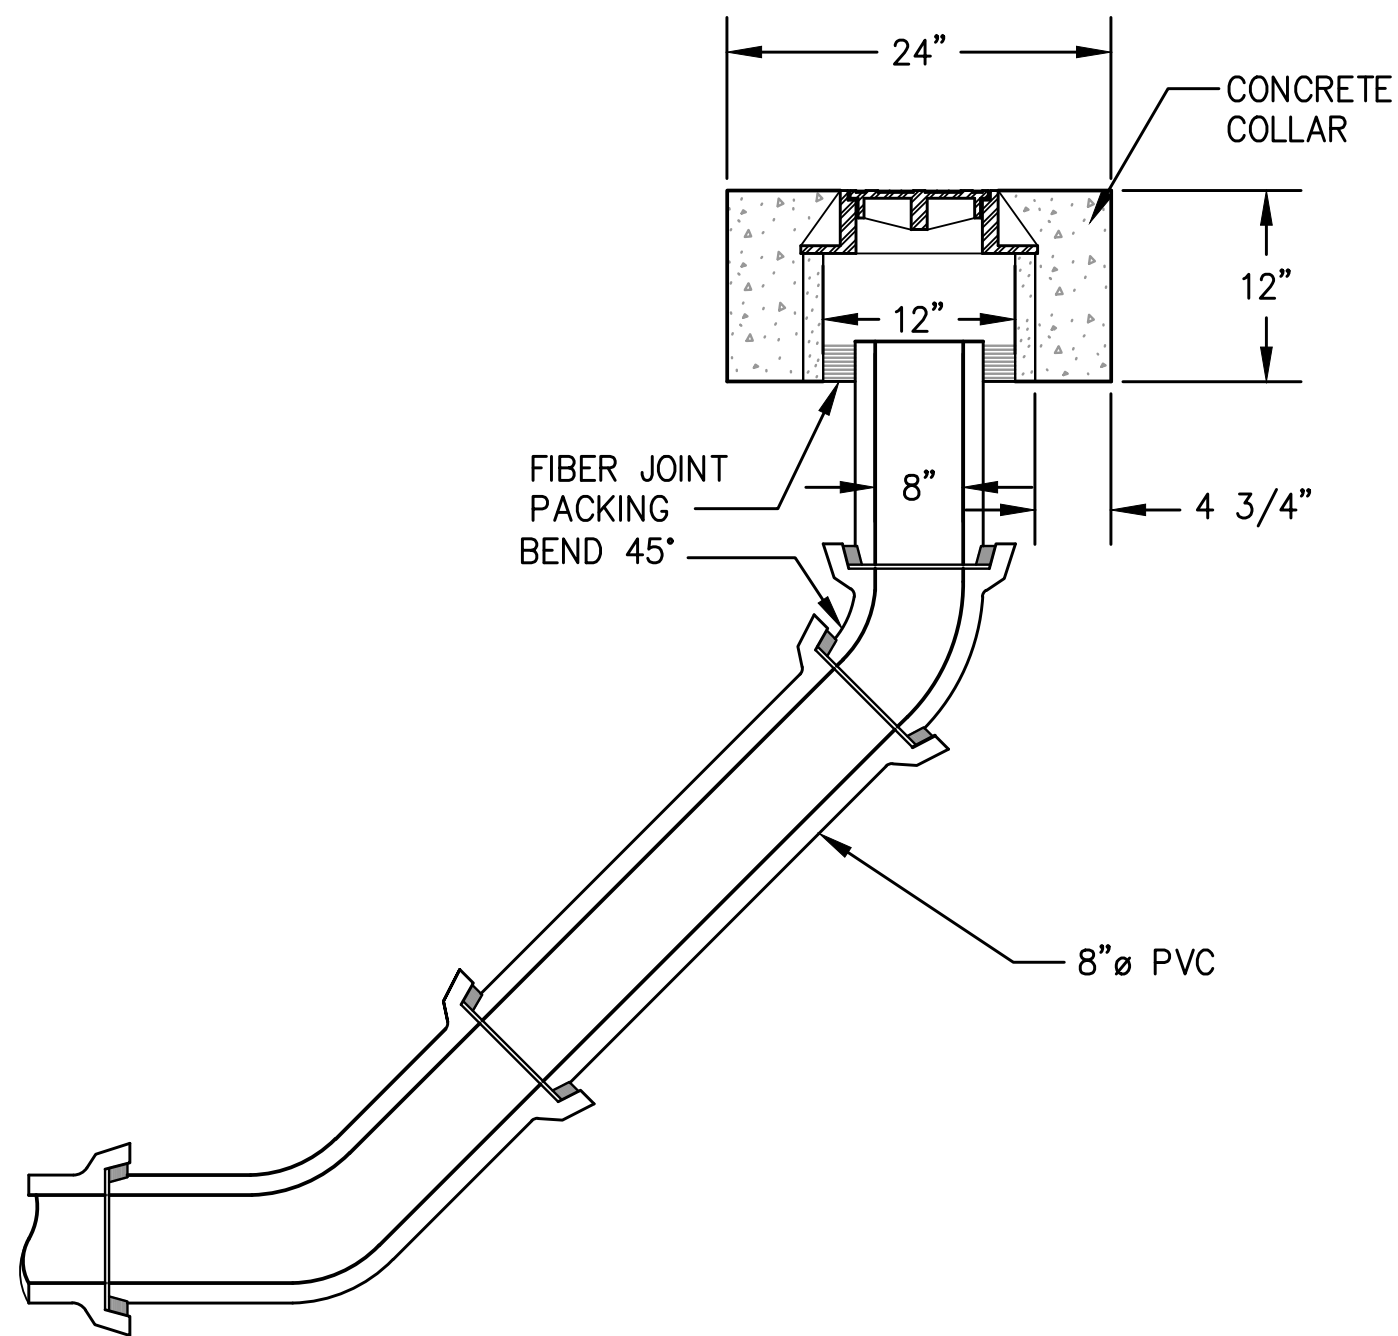


5
C2.21 NTS

PAVED OR OPEN BALLAST AREA STORM DRAIN CLEANOUT

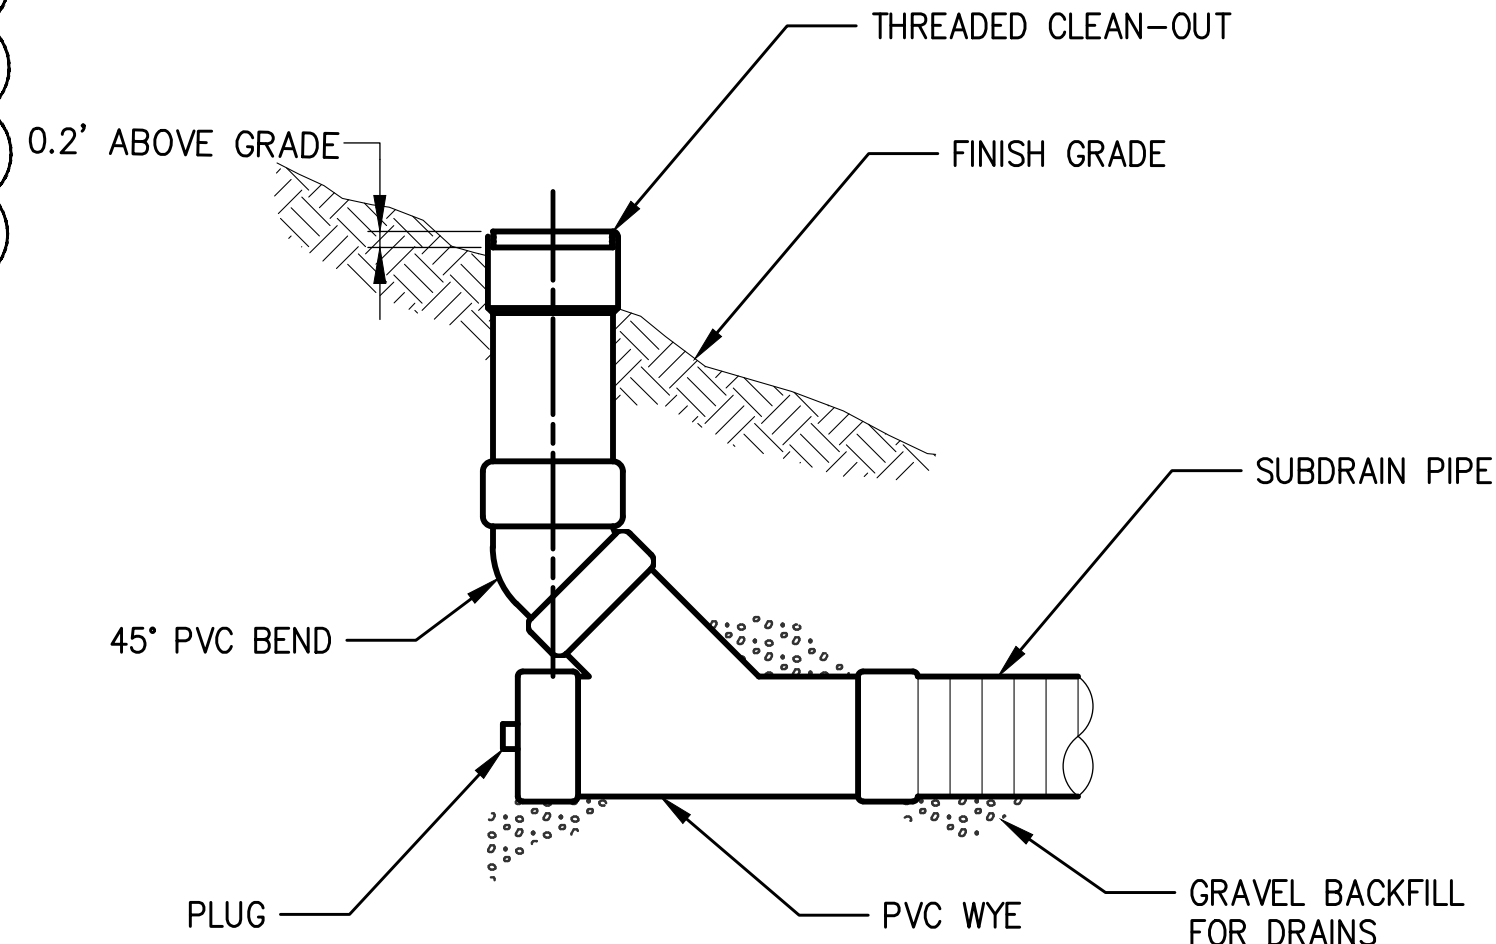

3
C2.21 NTS

TYPICAL BIORETENTION AREA CLEANOUT DETAIL

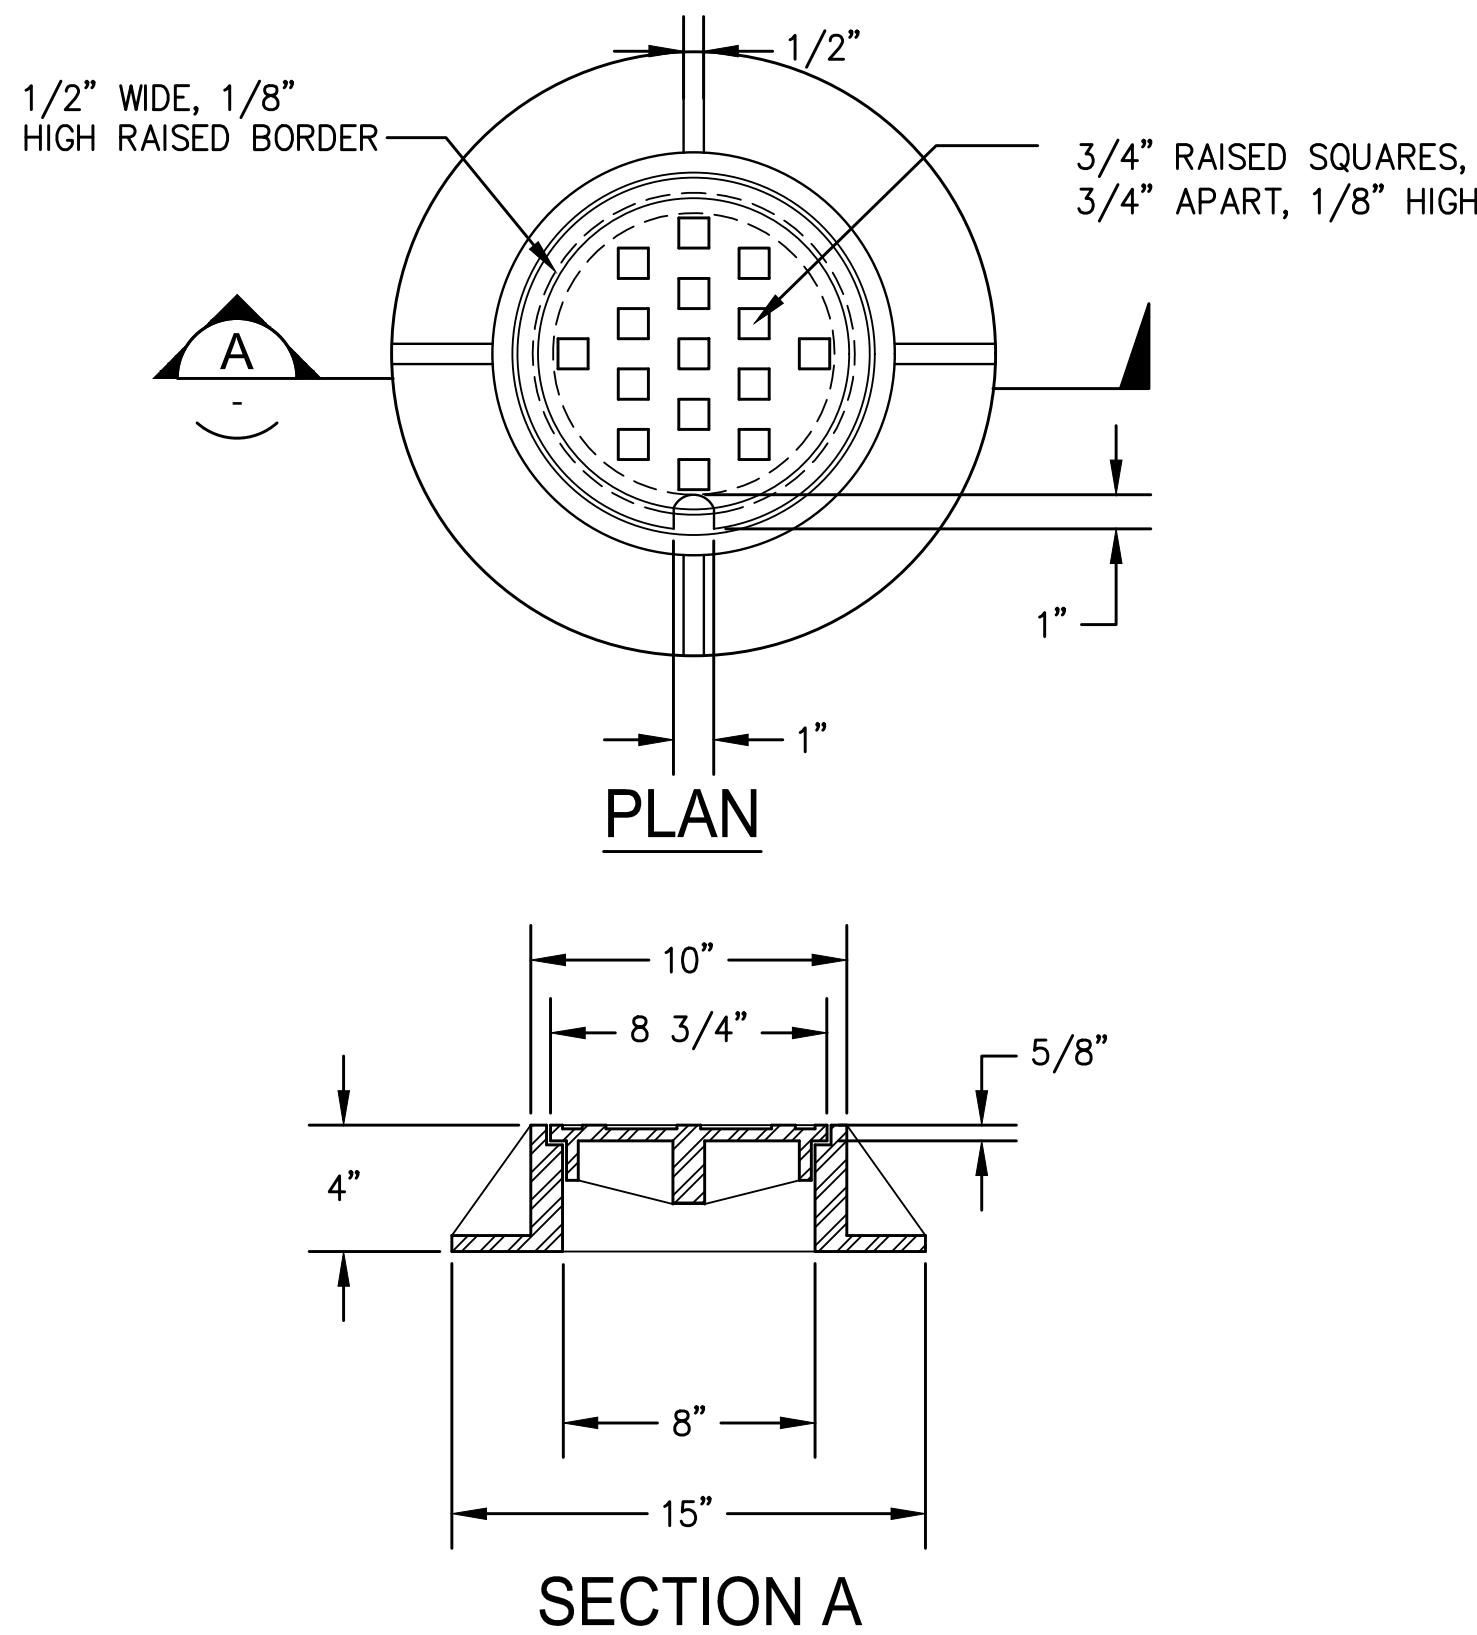

Port of Tacoma 2407 North 31st Street, Suite 100 Tacoma, Washington 98407 (253) 396-0150 Fax (253) 396-0162 P.O. BOX 1837 TACOMA, WA 98401 (253)396-5841	kpff KIMLEY-HORN A PROFESSIONAL ENGINEERING FIRM REGISTERED IN THE STATE OF WASHINGTON No. 32791 Exp. 6/30/2018	5/7/2018	CMB	5/7/2018										
		CHECKED BY	DATE	5/9/2018										
		SWK	5/9/2018	5/9/2018										
		PROJ. ENGR	DATE	5/9/2018										
2407 North 31st Street, Suite 100 Tacoma, Washington 98407 (253) 396-0150 Fax (253) 396-0162 P.O. BOX 1837 TACOMA, WA 98401 (253)396-5841	REVISION: BY: CMB ADDENDUM #4	APPR: DATE: 6/5	MARK: REVISION: BY: CMB ADDENDUM #4	DATE: 6/5										
APPROVED:					PARCEL 77 AUTO IMPORT TERMINAL					C2.21 71 OF 163				
DIRECTOR ENG. DATE: chennett Jun 06, 2018					TOWNSHIP: 21N RANGE: 3E SECTION: 36					CONT/CONS: 070770				
PRINTED BY: chennett Jun 06, 2018					PORT OF TACOMA BM#					M. ID: 201020.01				
PORT ADDRESS: ONE SITCUM PLAZA					DRAWING SCALE: AS SHOWN					PHASE: BID SET				
TACOMA WA, 98401-1837														

THIS DRAWING IS THE PROPERTY OF THE PORT OF TACOMA AND SHALL NOT BE USED ON OTHER WORK, DISCLOSED, COPIED, IN WHOLE OR IN PART, WITHOUT WRITTEN PERMISSION




KEY PLAN

NTS



C2.30 80 OF 163										PARCEL 77 AUTO IMPORT TERMINAL										APPROVED:										CMB 5/17/2018	
BLAIR WATERWAY OUTFALL PLAN	

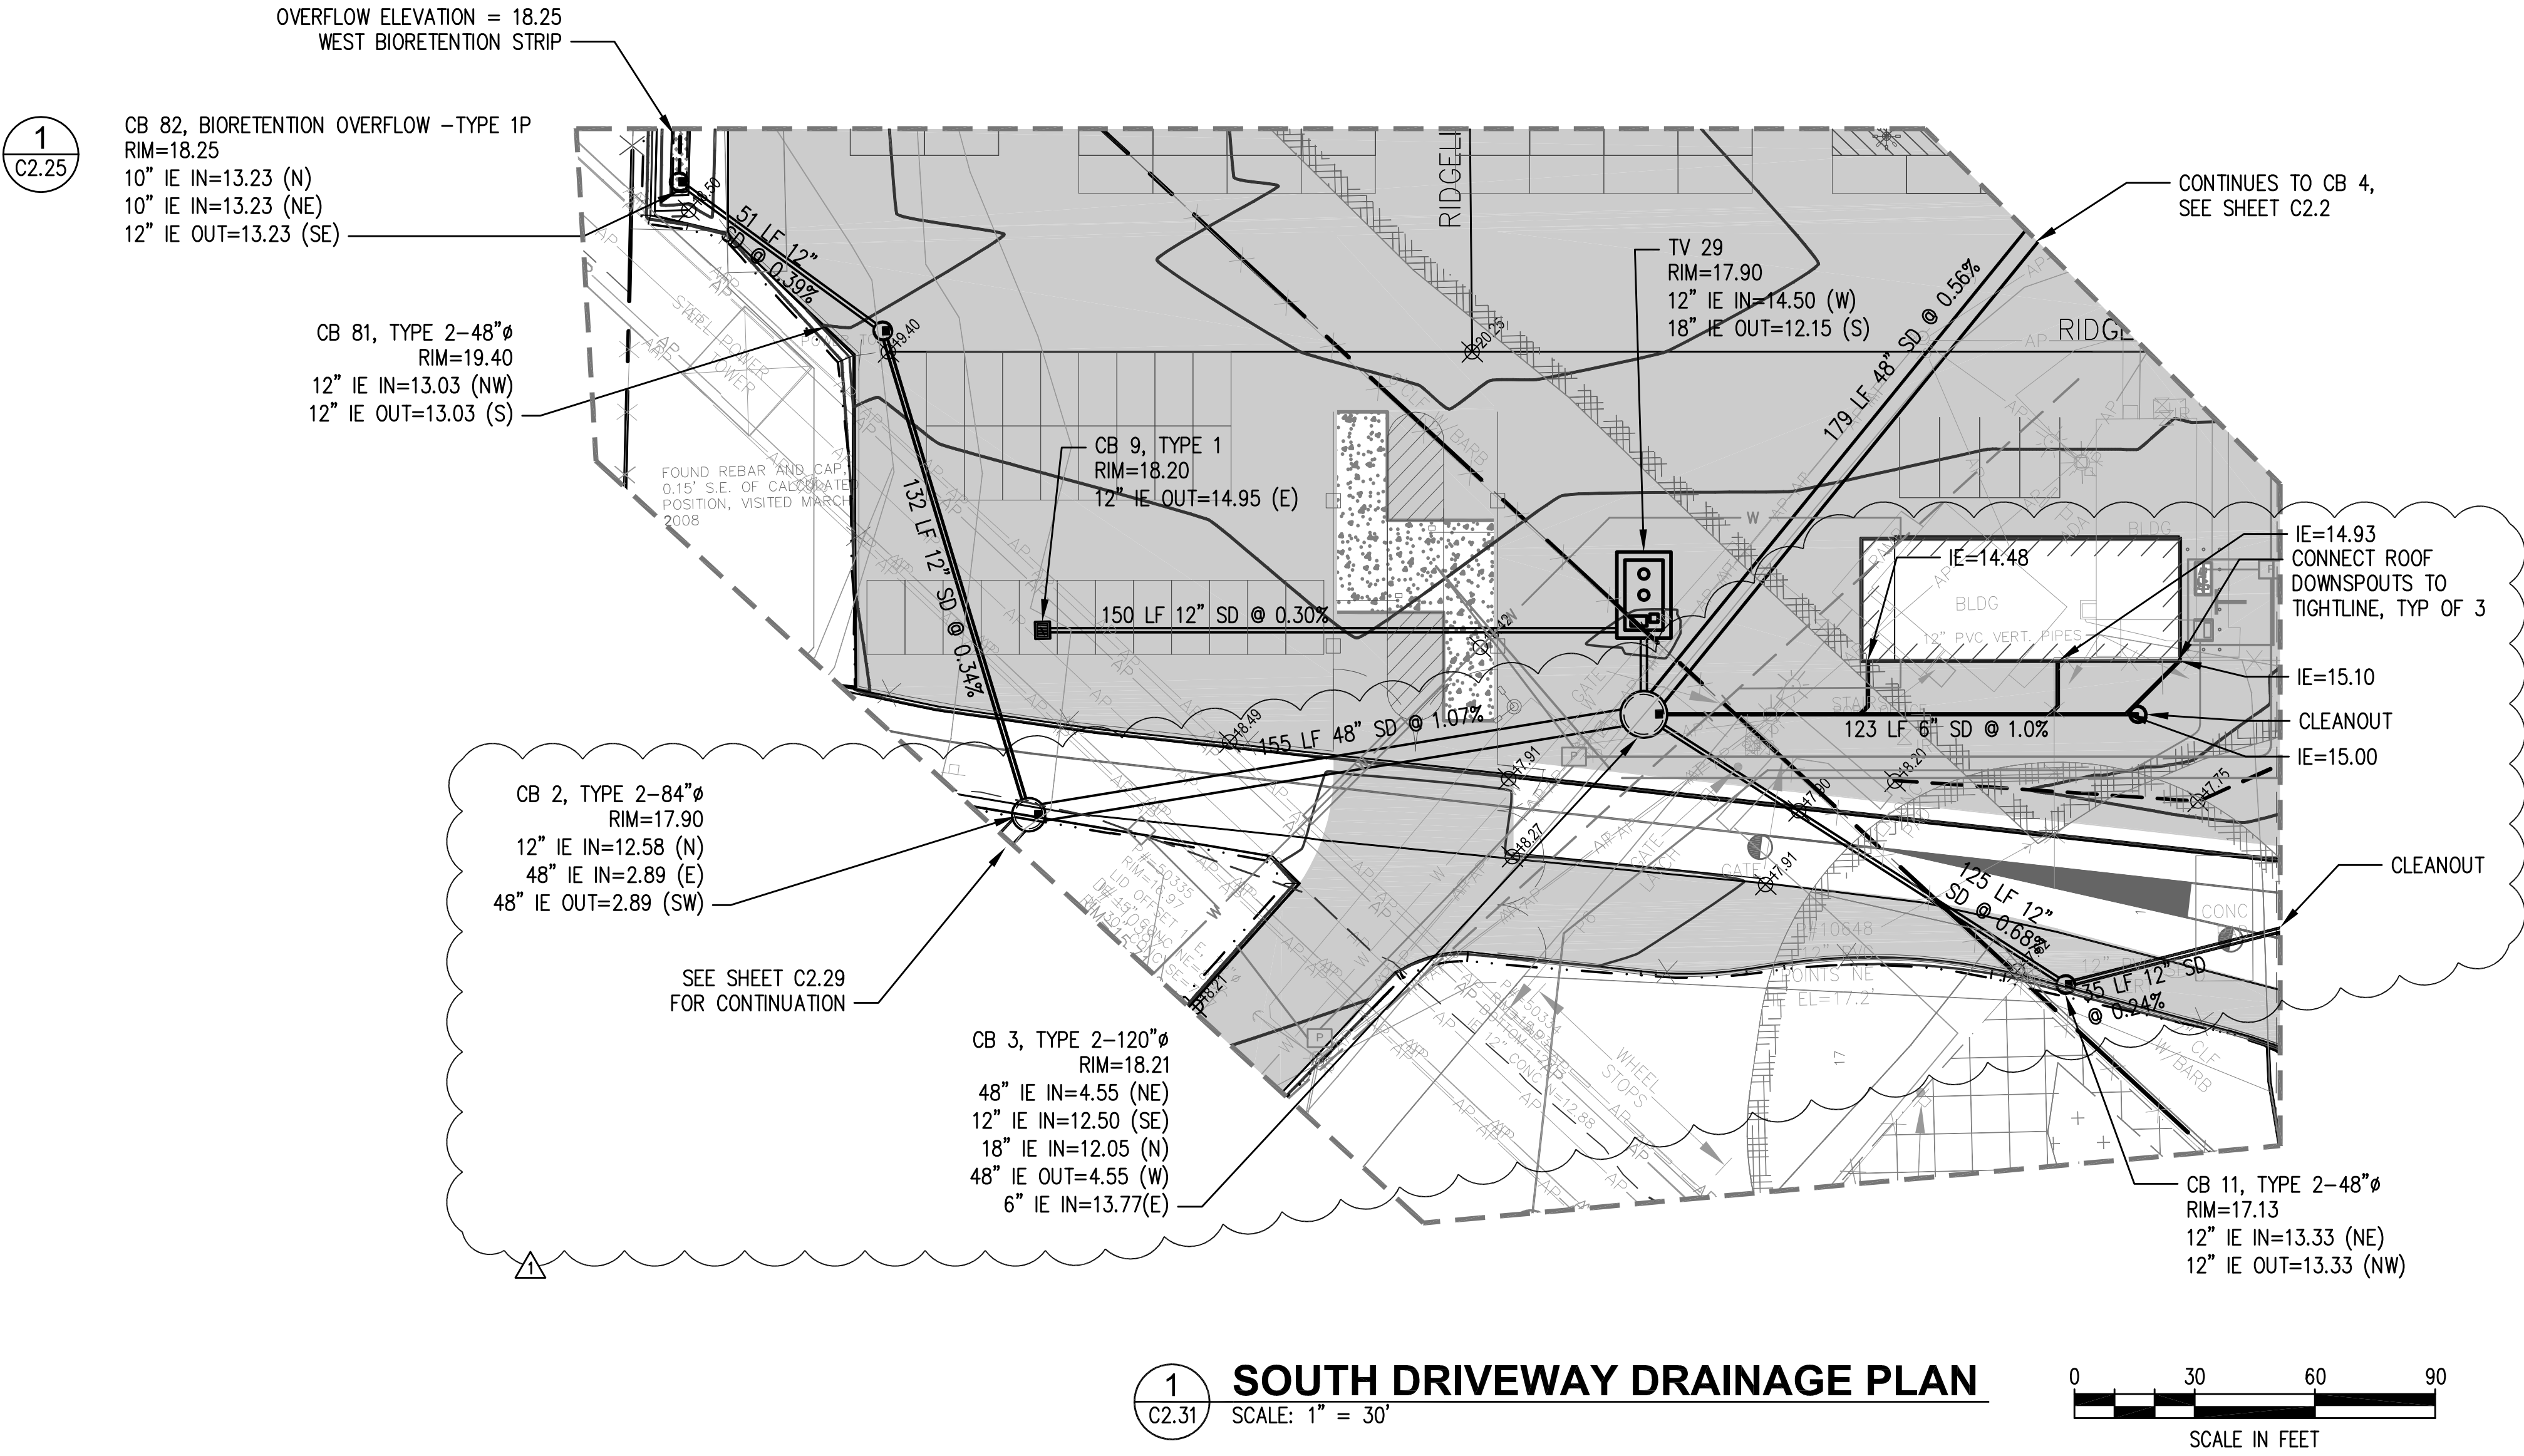


C2.31 81 OF 163	PARCEL 77 AUTO IMPORT TERMINAL				APPROVED:		CMB	5/7/2018					2407 North 31st Street, Suite 100 Tacoma, Washington 98407 (253) 396-0150 Fax (253) 396-0162 P.O. BOX 1837 TACOMA, WA 98401 (253)85-5441			
	SOUTH DRIVEWAY DRAINAGE PLAN				DIRECTOR ENG. DATE		SWK	5/9/2018	BY:		CMB	DATE:	6/5	REVISION:		ADDENDUM #4
	TOWNSHIP: 21N	RANGE: 3E	SECTION: 36		PRINTED BY: chennett Jun 06, 2018		PROJECT: ONE SITCUM PLAZA		MARK:		BY:		DATE:	REVISION:		ADDENDUM #4
	CONTRACT/CONS: 070770	DAT-HRZ: W83-SF	PARCEL: MULTIPLE	DRAWING SCALE: AS SHOWN	TACOMA WA, 98401-1837		TACOMA WA, 98401-1837		TACOMA WA, 98401-1837		TACOMA WA, 98401-1837		TACOMA WA, 98401-1837		TACOMA WA, 98401-1837	


THIS DRAWING IS THE PROPERTY OF THE PORT OF TACOMA AND SHALL NOT BE USED ON OTHER WORK, DISCLOSED, COPIED, IN WHOLE OR IN PART, WITHOUT WRITTEN PERMISSION

PORT OF TACOMA FILE: N:\2017\1700082 Automobile Import Terminal Planning\Part 3 - KPFF Design\3.13 Drawings\Current\30pc Design\C2.33 BLAIR OUTFALL PROFILE AND SECTIONS

BINDING EDGE

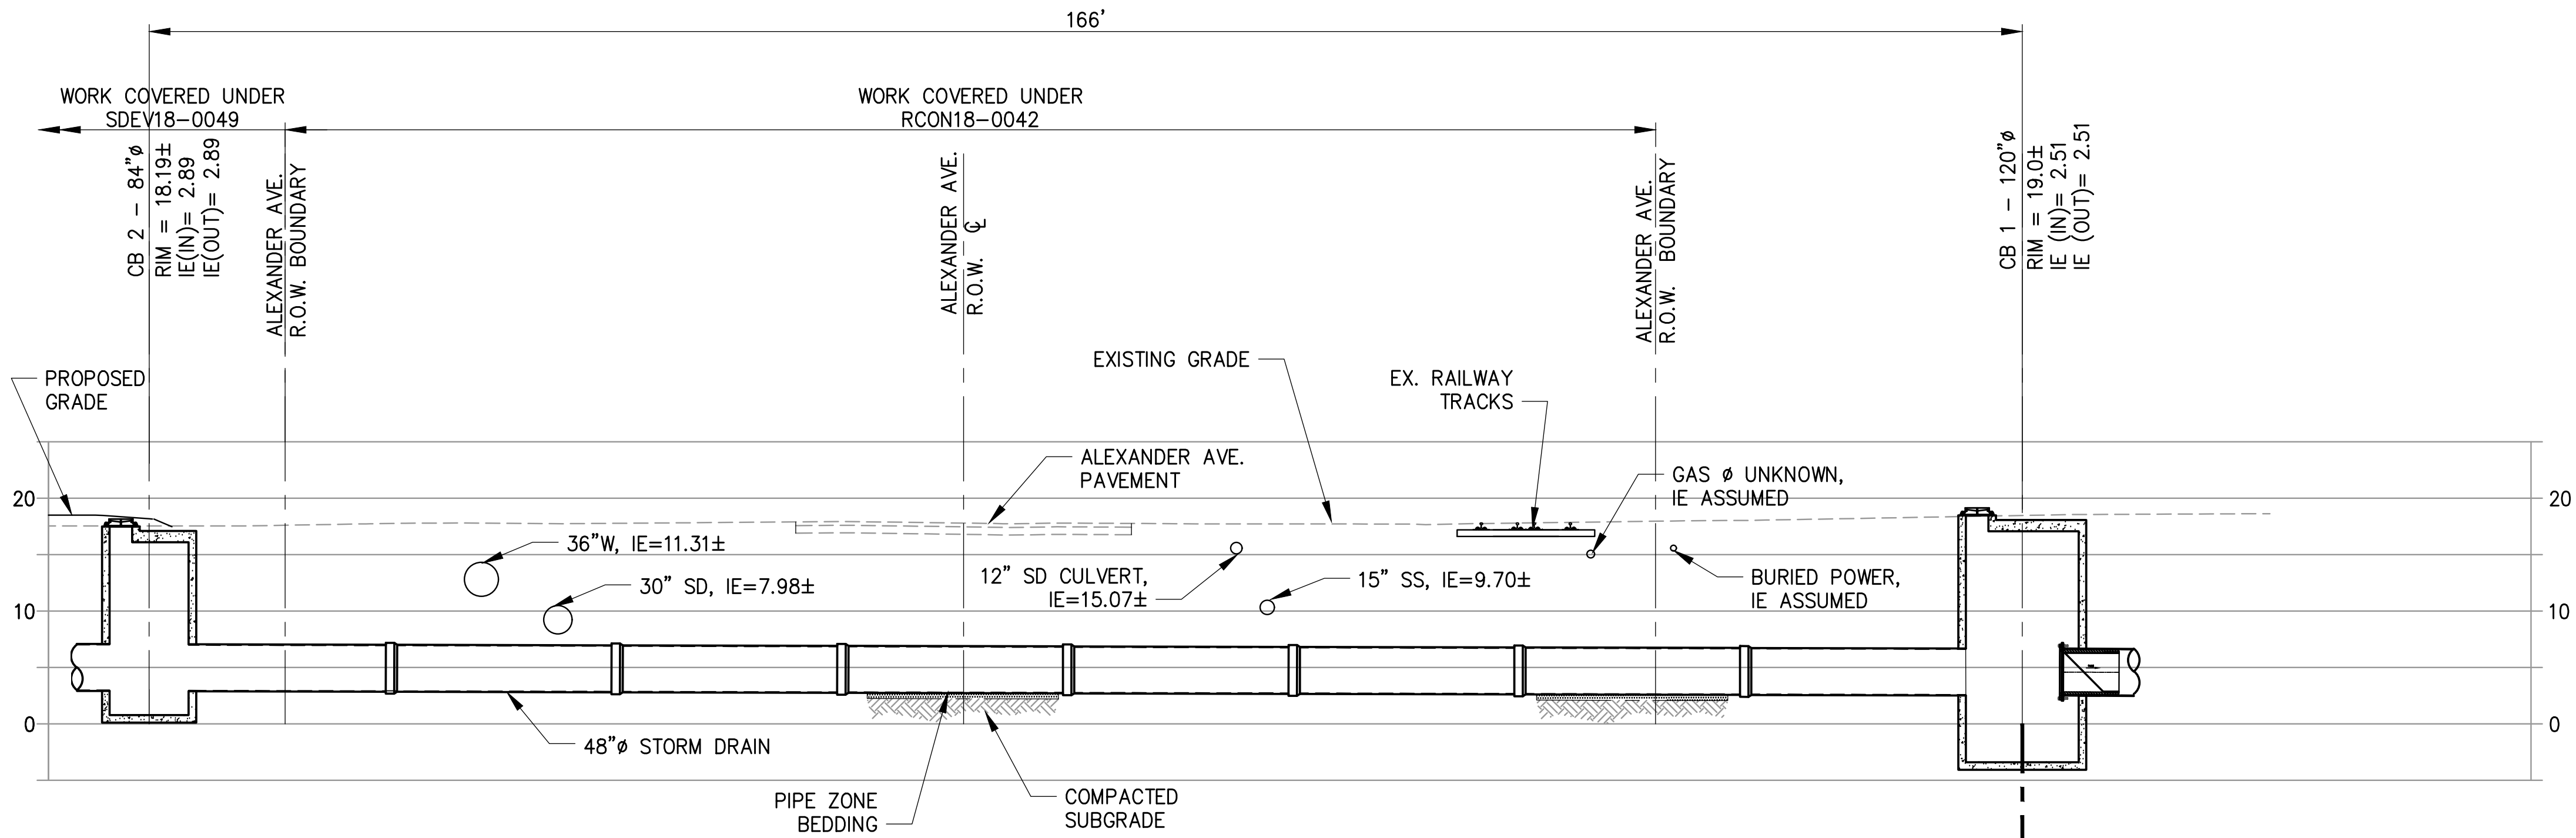

1 STORM DRAIN CROSSING OF ALEXANDER AVENUE
C2.33 SCALE: 1" = 10'

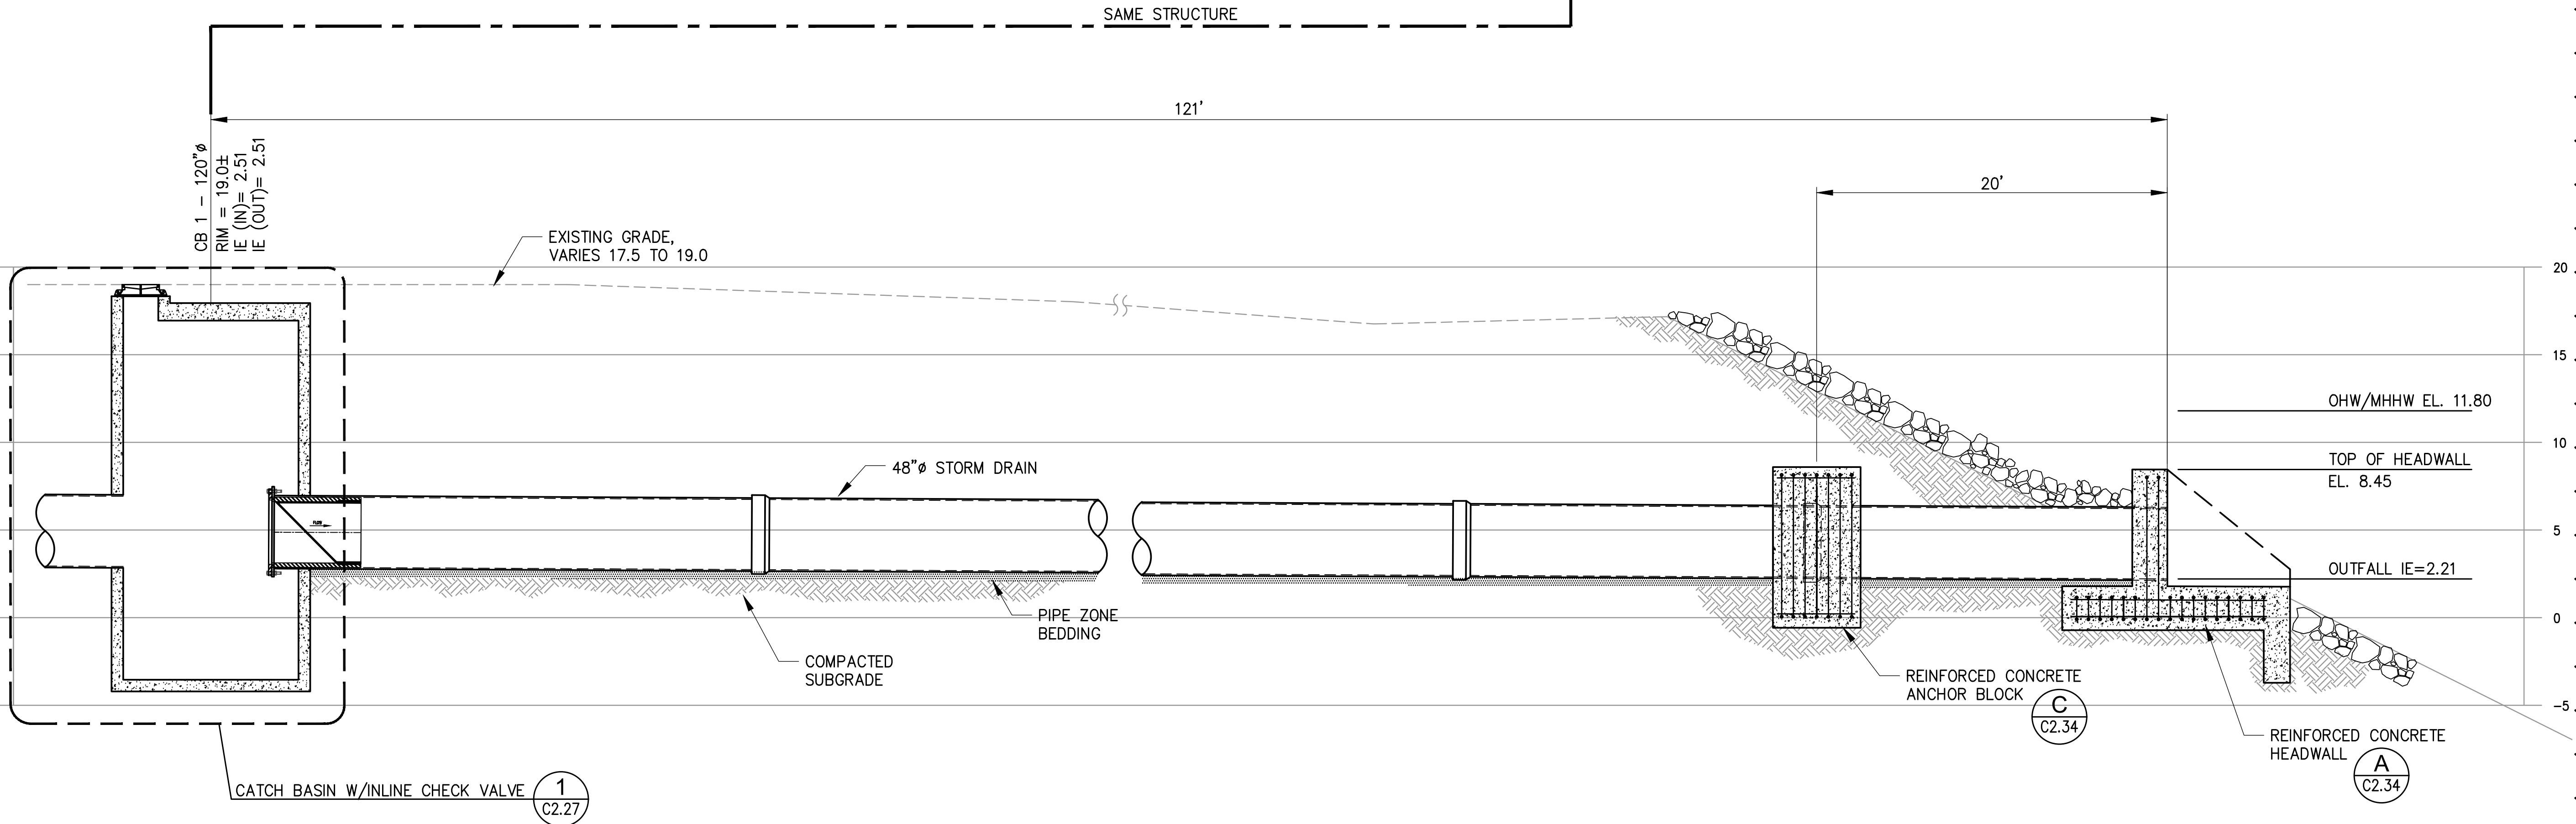

1 BLAIR WATERWAY OUTFALL
C2.33 SCALE: 1" = 5'

C2.33 83 OF 163	PARCEL 77 AUTO IMPORT TERMINAL				APPROVED:				5/7/2018				
	BLAIR OUTFALL				CHECKED BY				DATE				
	PROFILE AND SECTIONS				SWK				5/9/2018				
	RANGE: 3E SECTION: 36				PROJ. ENGR				DATE				
CONT/CONS: 070770		TOWNSHIP: 21N		DAT-HRZ: W83-SF		VERT: PORT OF TACOMA BM#		PRINTED BY: chennett Jun 06, 2018		PROJ. ENGR		DATE	
PHASE: BID SET		PARCEL: MULTIPLE		DRAWING SCALE: AS SHOWN		PORT ADDRESS: ONE SITCUM PLAZA		TACOMA WA, 98401-1837		MARK:		REVISION:	
										BY: CMB		APPR:	
										ADDENDUM #4		DATE: 6/5	
Port of Tacoma 2407 North 31st Street, Suite 100 Tacoma, Washington 98407 (253) 396-0150 Fax (253) 396-0162 P.O. BOX 1837 TACOMA, WA 98401 (253)396-5441													

THIS DRAWING IS THE PROPERTY OF THE PORT OF TACOMA AND SHALL NOT BE USED ON OTHER WORK, DISCLOSED, COPIED, IN WHOLE OR IN PART, WITHOUT WRITTEN PERMISSION