


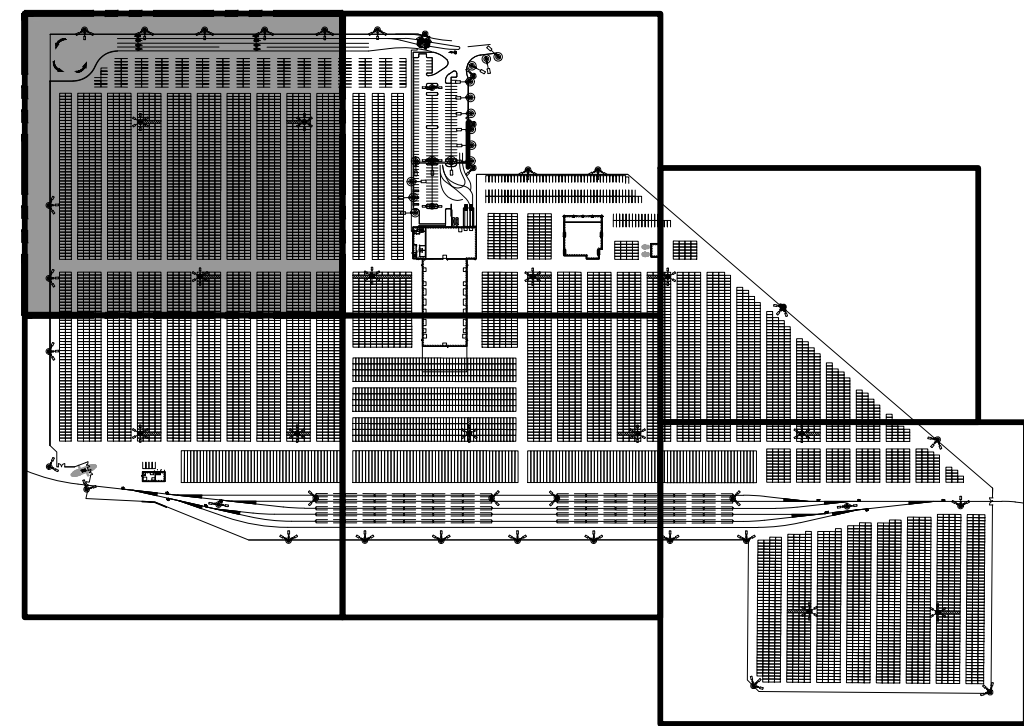

KEY PLAN

NTS


- ① EDGE OF PAVEMENT $\frac{3}{C3.7}$
- ② LIGHT DUTY HMA PAVEMENT $\frac{1}{C3.7}$
- ③ MEDIUM DUTY HMA PAVEMENT $\frac{2}{C3.7}$
- ④ CONCRETE PAVEMENT $\frac{7}{C3.7}$
- ⑤ LIGHT DUTY HMA PAVEMENT SHAG ROAD $\frac{9}{C3.7}$

1. PAVING LOCATION CONTROL POINTS ARE EDGE OF PAVEMENT OR INTERFACE OF PAVEMENT TYPES.
2. REFER TO SHEET C3.6 FOR PAVING LAYOUT POINT DATA.

C3.0 85 OF 163	PARCEL 77 AUTO IMPORT TERMINAL				APPROVED:		CMB 5/7/2018		 Port of Tacoma P.O. BOX 1837 TACOMA, WA 98401 (253)396-0841 kpff 2407 North 31st Street, Suite 100 Tacoma, Washington 98407 (253) 396-0150 Fax (253) 396-0162  MADE IN WASHINGTON PORT OF TACOMA 3/25/2018 3/
--------------------------------------	--------------------------------	--	--	--	-----------	--	------------------------------------	--	--



THIS DRAWING IS THE PROPERTY OF THE PORT OF TACOMA AND SHALL NOT BE USED ON OTHER WORK, DISCLOSED, COPIED, IN WHOLE OR IN PART, WITHOUT WRITTEN PERMISSION.

MATCH LINE SEE SHEET C3.0

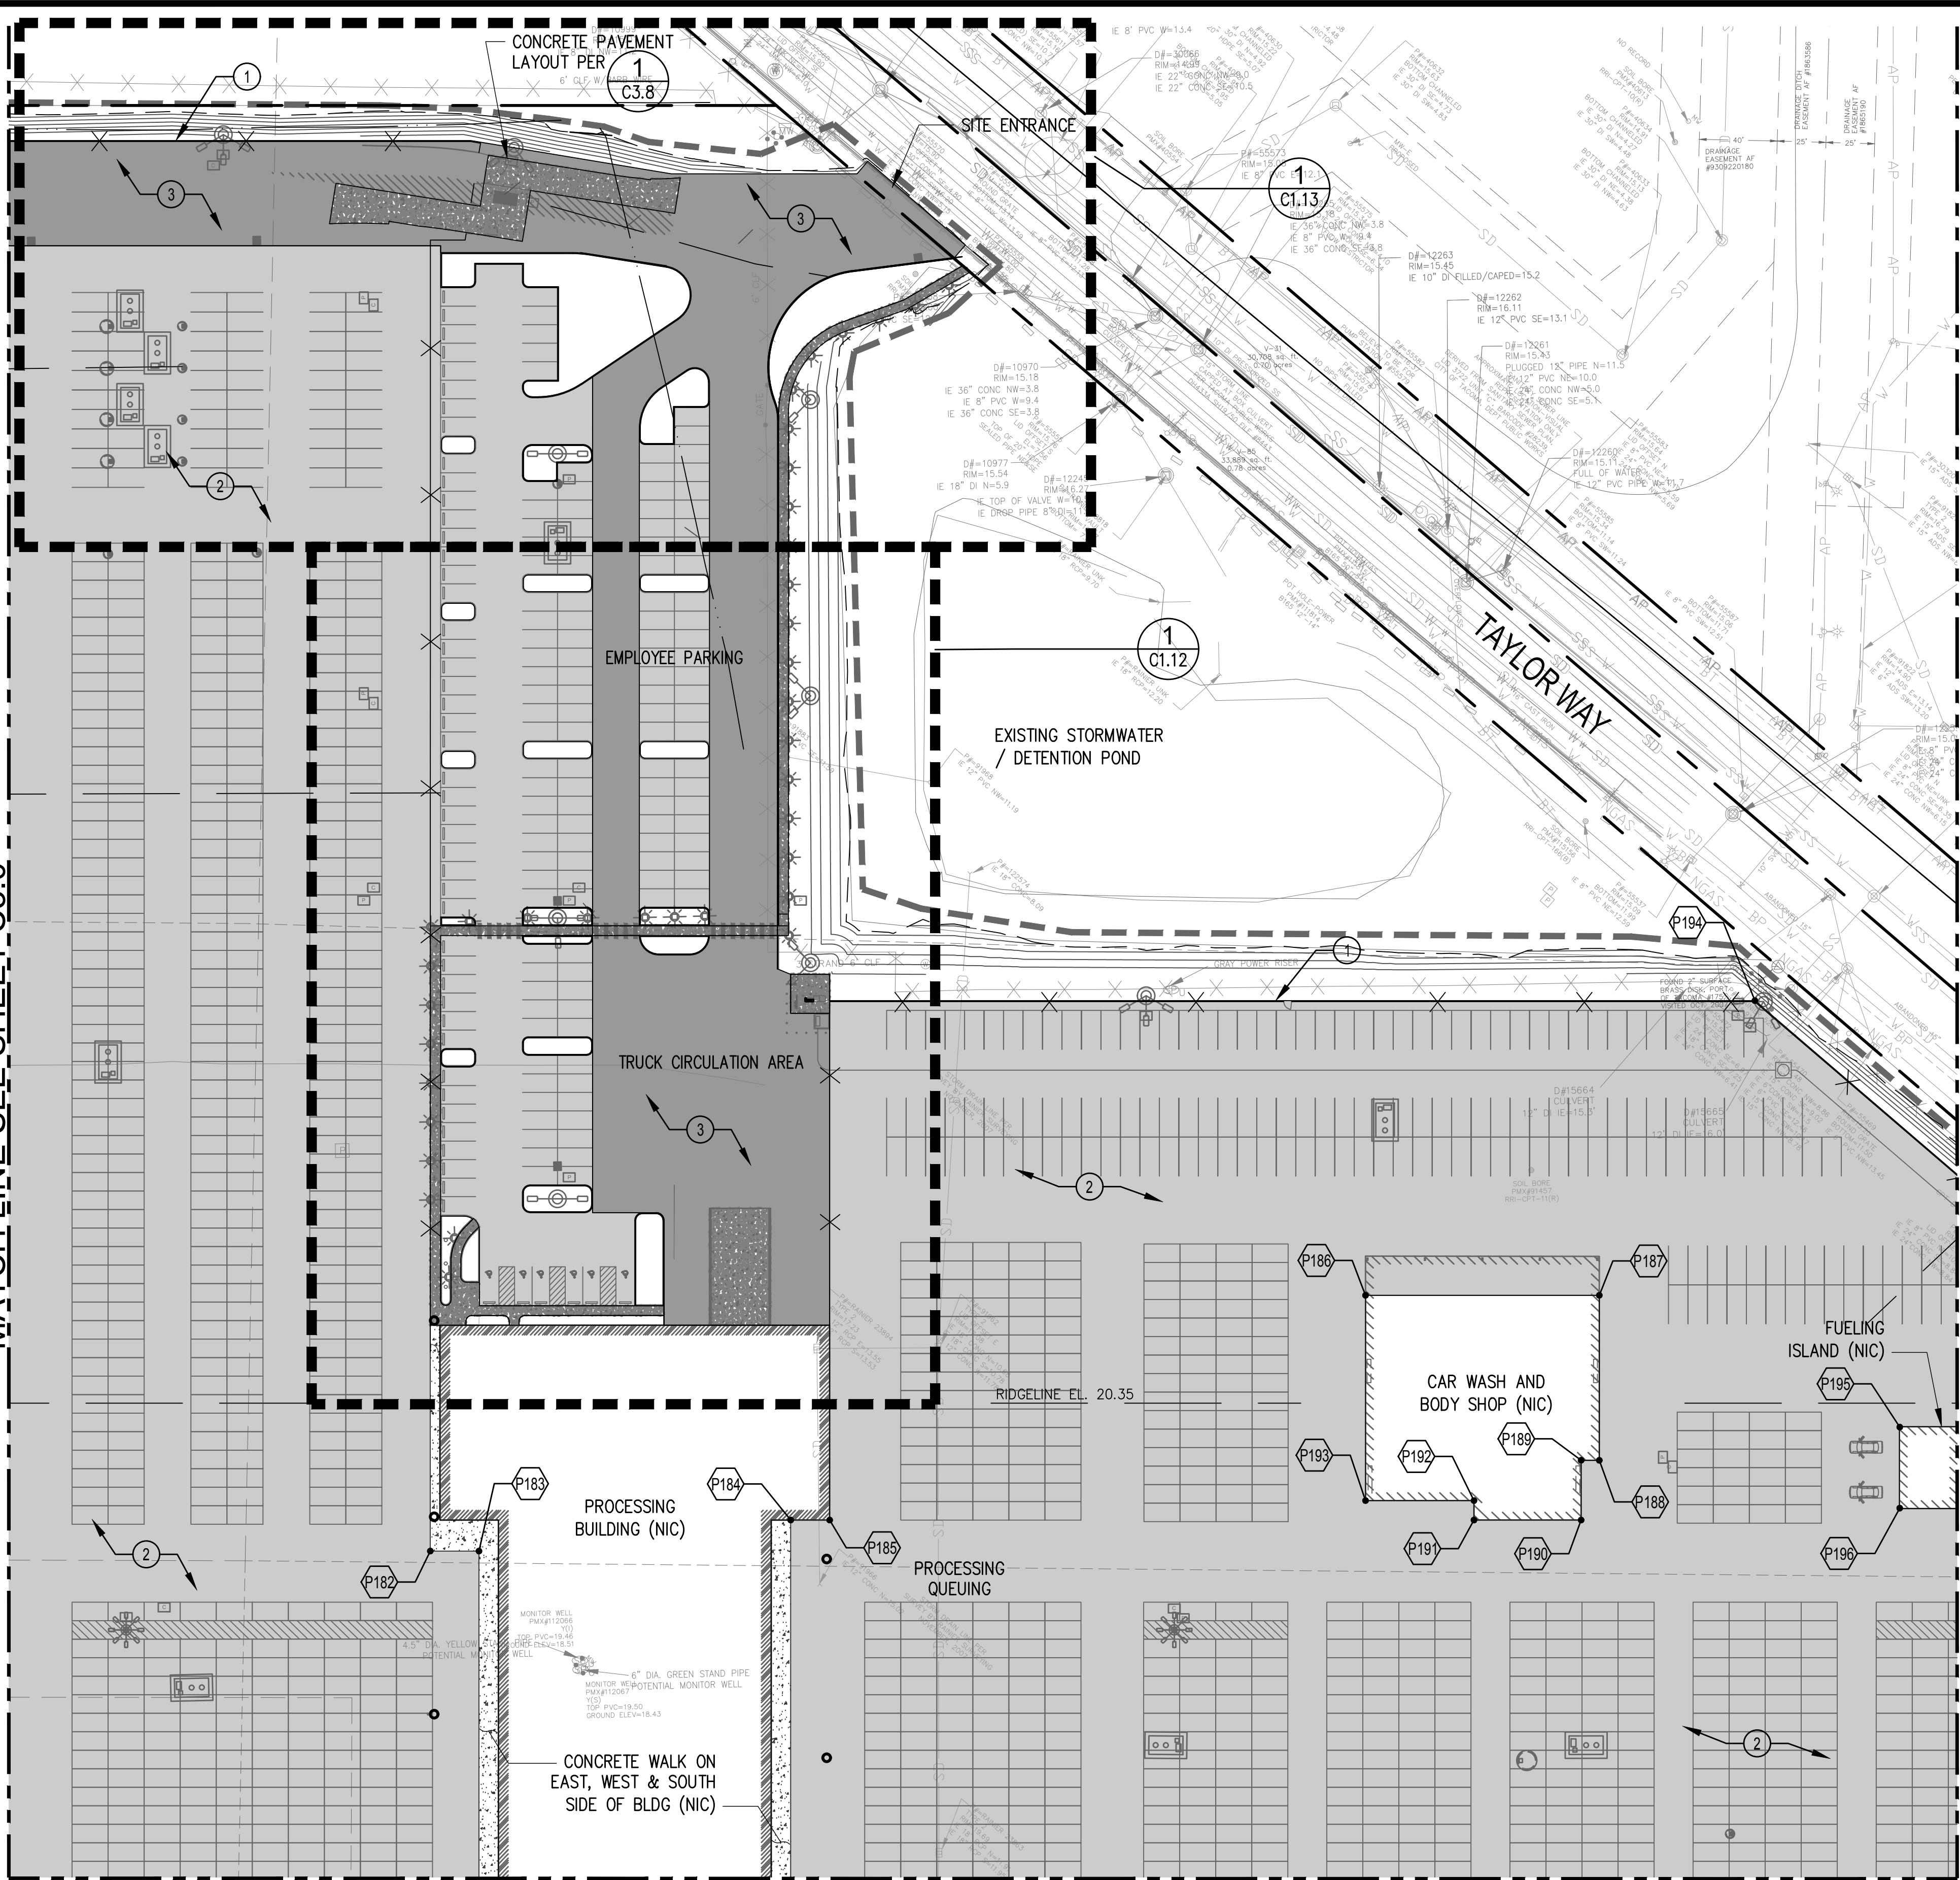

MATCH LINE SEE SHEET C3.3

MATCH LINE SEE SHEET C3.4

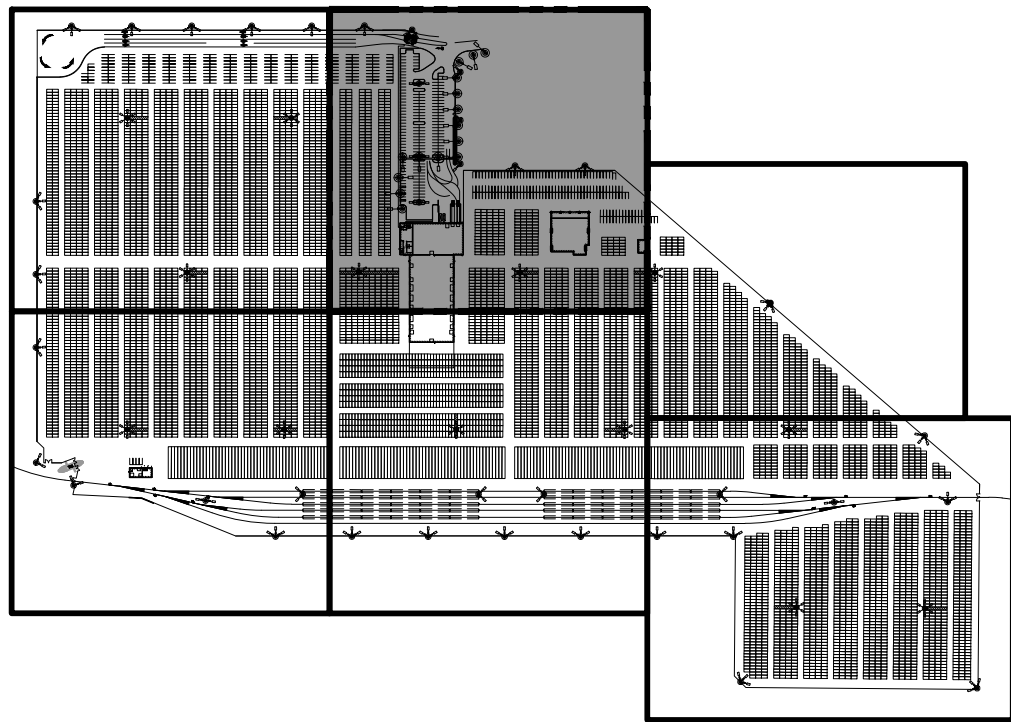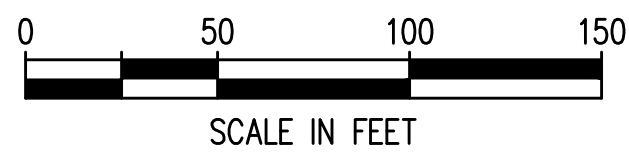

KEY PLAN
NTS

PAVING NOTES

- 1 EDGE OF PAVEMENT 3
C3.7
- 2 LIGHT DUTY HMA PAVEMENT 1
C3.7
- 3 MEDIUM DUTY HMA PAVEMENT 2
C3.7
- 4 CONCRETE PAVEMENT 7
C3.7
- 5 LIGHT DUTY HMA PAVEMENT SHAG ROAD 9
C3.7


NOTES:

- 1. PAVING LOCATION CONTROL POINTS ARE EDGE OF PAVEMENT OR INTERFACE OF PAVEMENT TYPES.
- 2. REFER TO SHEET C3.6 FOR PAVING LAYOUT POINT DATA.

C3.1 86 OF 163	PARCEL 77 AUTO IMPORT TERMINAL				APPROVED:		CMB	5/7/2018			
	TOWNSHIP: 21N		RANGE: 3E	SECTION: 36	CHECKED BY: DATE		SWK	5/9/2018			
	DAT-HRZ: W83-SF		VERT: PORT OF TACOMA BM#	DIRECTOR ENG. DATE		PROJ. ENGR DATE					
	PARCEL: MUI TPLE		DRAWING SCALE: AS SHOWN	PRINTED BY: cbenneth May 10, 2018		PORT ADDRESS: ONE SITCOM PLAZA		TACOMA WA 98401-1837			
CONTR/CONS: 070770		M. ID: 201020.01		PHASE: BID SET		Port of Tacoma 2407 North 31st Street, Suite 100 Tacoma, Washington 98407 (253) 396-0150 Fax (253) 396-0162 P.O. BOX 1837 TACOMA, WA 98401 1837					
						MARK:		REVISION:	BY:	APPR:	DATE:



MATCH LINE SEE SHEET C3.3

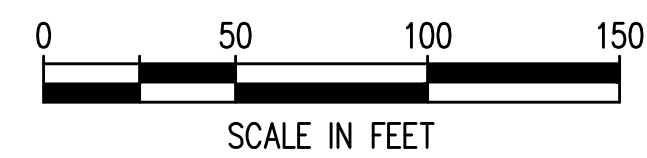


PAVING NOTES

- ① EDGE OF PAVEMENT 3
C.3.7
- ② LIGHT DUTY HMA PAVEMENT 1
C.3.7
- ③ MEDIUM DUTY HMA PAVEMENT 2
C.3.7
- ④ CONCRETE PAVEMENT 7
C.3.7
- ⑤ LIGHT DUTY HMA PAVEMENT SHAG ROAD 9
C.3.7

NOTES:


1. PAVING LOCATION CONTROL POINTS ARE EDGE OF PAVEMENT OR INTERFACE OF PAVEMENT TYPES.
2. REFER TO SHEET C3.6 FOR PAVING LAYOUT POINT DATA.

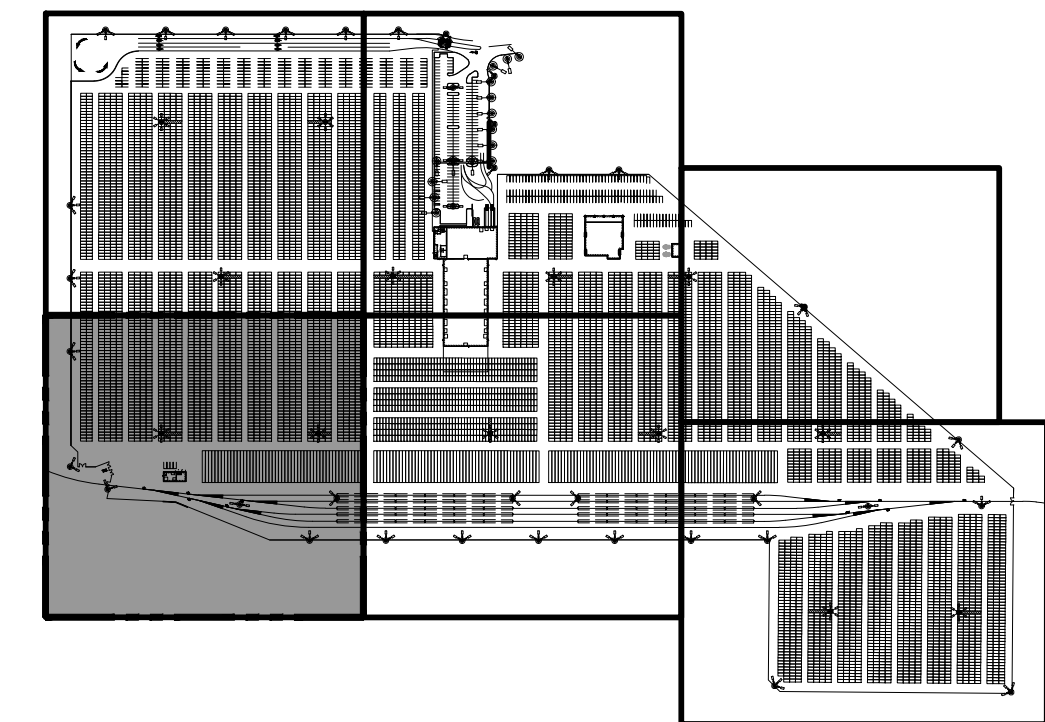

KEY PLAN

NTS

C3.2 87 OF 163	PARCEL 77 AUTO IMPORT TERMINAL					APPROVED:		CMB 5/7/2018		  2407 North 31st Street, Suite 100 Tacoma, Washington 98407 (253) 396-0130 Fax (253) 396-0162  P.O. BOX 1837 TACOMA, WA 98401 (253)396-5841	
	PAVING PLAN							CHECKED BY DATE			
	AREA 3							SWK 5/9/2018			
	TOWNSHIP: 21N		RANGE: 3E		SECTION: 36		DIRECTOR ENC. DATE		PROJ. ENGR DATE		
	CONTRACT/CONS: 070770		DATE-HRZ: W83-SF		VERT: PORT OF TACOMA BM#		PRINTED BY: cbennett		May 10, 2018		
	M. ID: 201020.01		DATE-HRZ: W83-SF		VERT: PORT OF TACOMA BM#		PORT ADDRESS: ONE SITCUM PLAZA				
	PHASE: BID SET		MULTIPLE		DRAWING SCALE: AS SHOWN		TACOMA WA, 98401-1837				

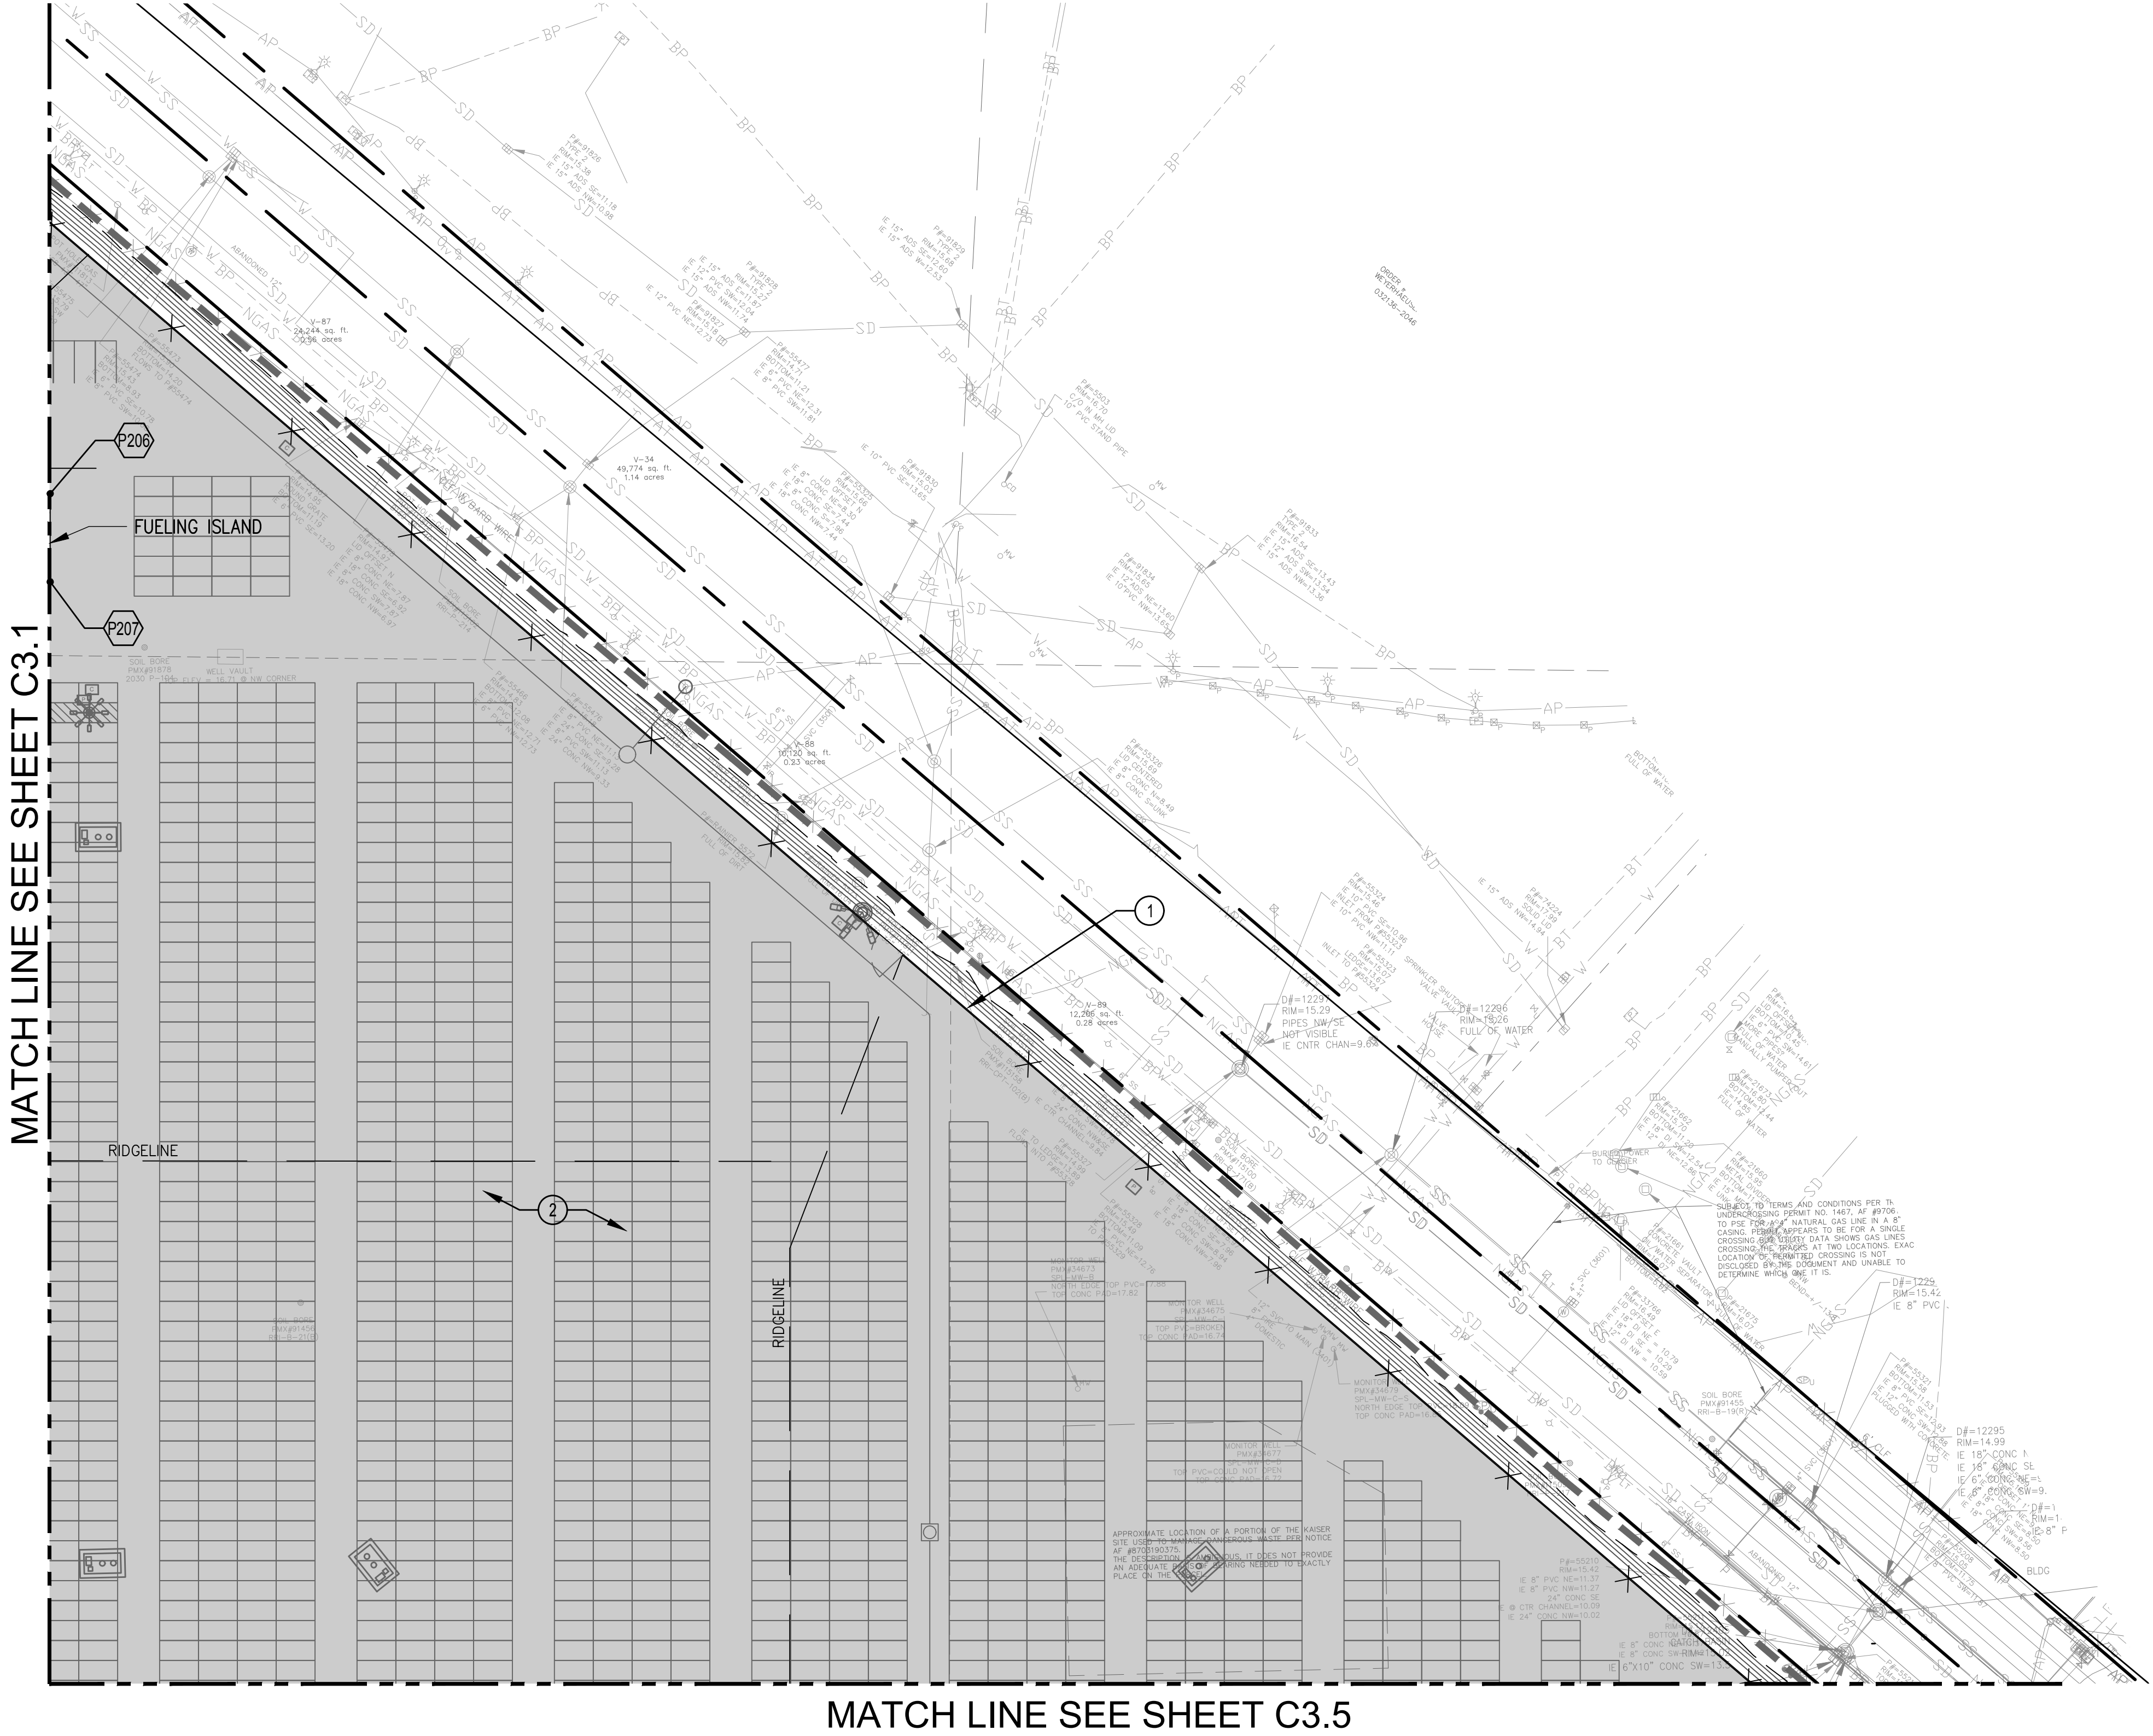


PAVING NOTES

- 1
- EDGE OF PAVEMENT
- 3
- C3.7
- 2
- LIGHT DUTY HMA PAVEMENT
- 1
- C3.7
- 3
- MEDIUM DUTY HMA PAVEMENT
- 2
- C3.7
- 4
- CONCRETE PAVEMENT
- 7
- C3.7
- 5
- LIGHT DUTY HMA PAVEMENT SHAG ROAD
- 9
- C3.7

NOTES:

1. PAVING LOCATION CONTROL POINTS ARE EDGE OF PAVEMENT OR INTERFACE OF PAVEMENT TYPES.
2. REFER TO SHEET C3.6 FOR PAVING LAYOUT POINT DATA.

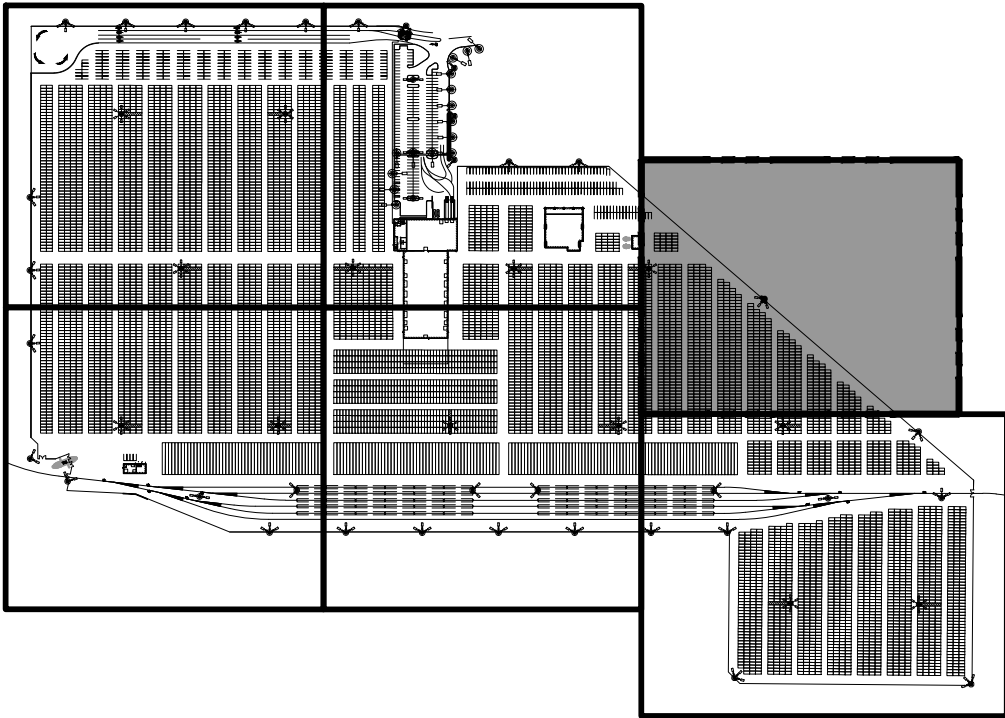

KEY PLAN
NTS



C3.4

89 OF 163

CONT/CONS: 07070
M. ID: 201020.01
PHASE: BID SET

PARCEL 77 AUTO IMPORT TERMINAL

PAVING PLAN
AREA 5

TOWNSHIP: 21N
RANGE: 3E
SECTION: 36
DAT-HRZ: W83-SF
VERT: PORT OF TACOMA BM#
PARCEL: MULTIPLE
DRAWING SCALE: AS SHOWN

APPROVED:

CMB 5/7/2018
CHECKED BY: DATE
SWK 5/9/2018
PROJ. ENGR DATE
DIRECTOR ENG. DATE
PRINTED BY: cbenneth May 10, 2018
PORT ADDRESS: ONE SITCUM PLAZA
TACOMA WA 98401-1837

Port of Tacoma

2407 North 31st Street, Suite 100
Tacoma, Washington 98407
(253) 396-0150 Fax (253) 396-0162
P.O. BOX 1837 TACOMA, WA 98401 1837

kpff


MARK: REVISION: BY: APPR: DATE:

SEAL

WASHINGTON STATE
REGISTERED PROFESSIONAL
ENGINEER
No. 37261
Exp. 12/31/2018

MATCH LINE SEE SHEET C3.3

MATCH LINE SEE SHEET C3.4

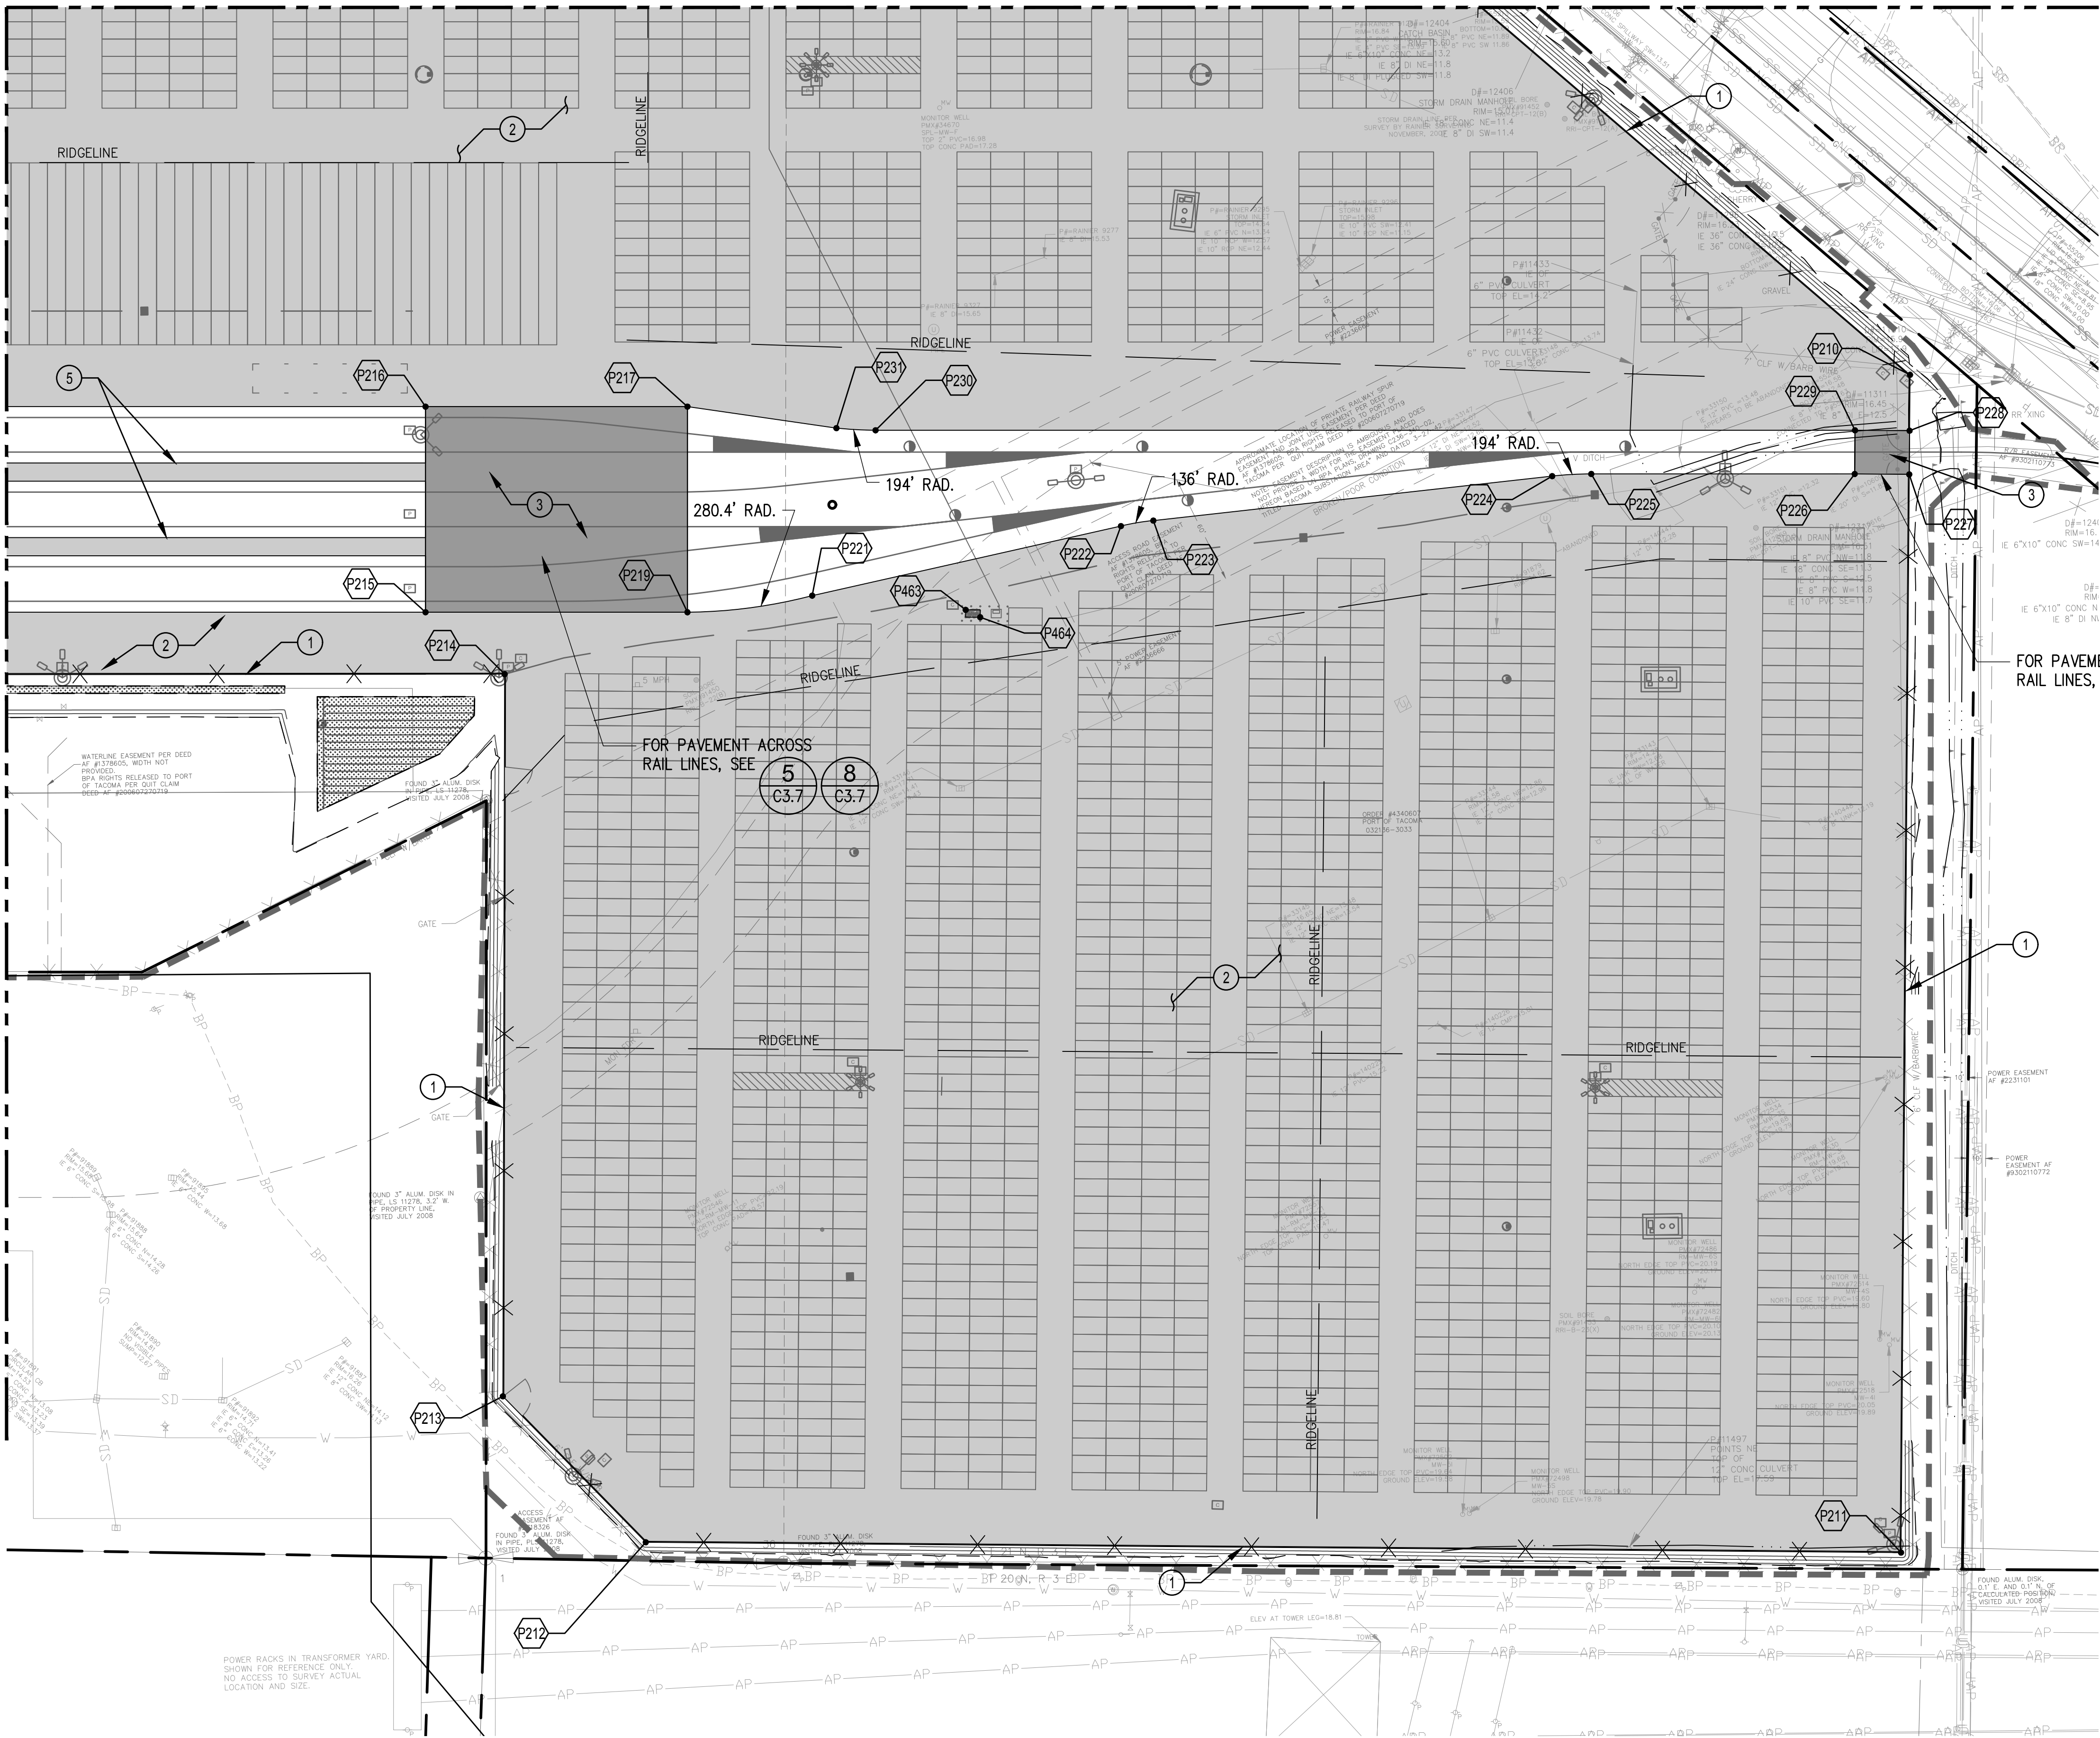


PAVING NOTES

- 1 EDGE OF PAVEMENT $\frac{3}{C3.7}$
- 2 LIGHT DUTY HMA PAVEMENT $\frac{1}{C3.7}$
- 3 MEDIUM DUTY HMA PAVEMENT $\frac{2}{C3.7}$
- 4 CONCRETE PAVEMENT $\frac{7}{C3.7}$
- 5 LIGHT DUTY HMA PAVEMENT SHAG ROAD $\frac{9}{C3.7}$

NOTES:

- 1. PAVING LOCATION CONTROL POINTS ARE EDGE OF PAVEMENT OR INTERFACE OF PAVEMENT TYPES.
- 2. REFER TO SHEET C3.6 FOR PAVING LAYOUT POINT DATA.

FOR PAVEMENT ACROSS
RAIL LINES, SEE $\frac{5}{C3.7}$ $\frac{8}{C3.7}$

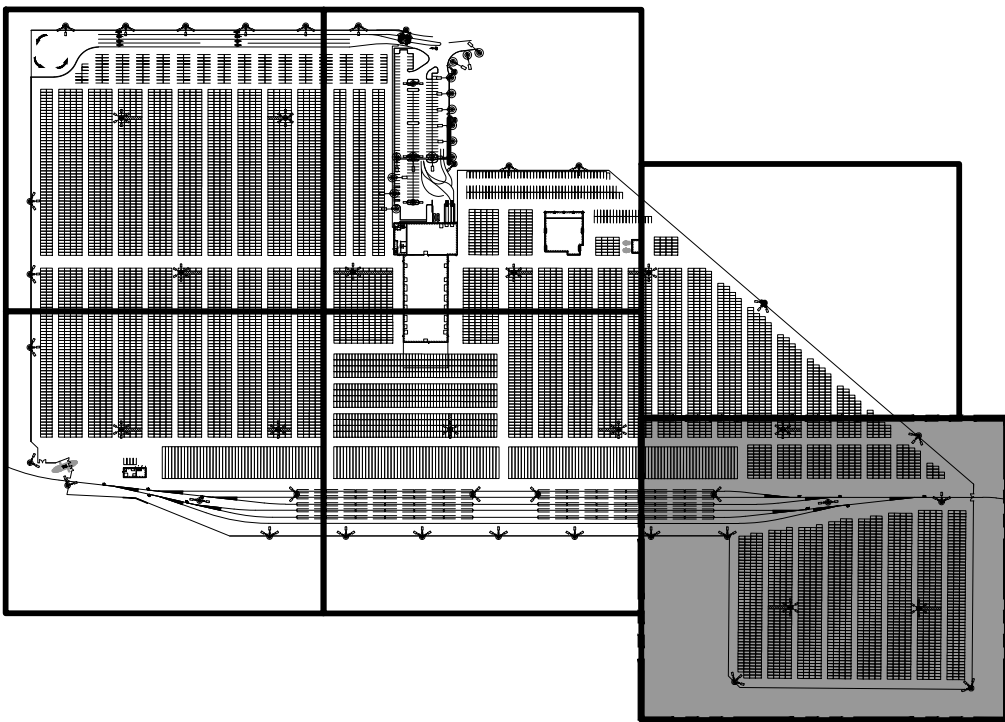

KEY PLAN
NTS

C3.5 90 OF 163	PARCEL 77 AUTO IMPORT TERMINAL				APPROVED:		CMB	5/7/2018
	PAVING PLAN AREA 6		CHECKED BY DATE SWK 5/9/2018		DIRECTOR ENG. DATE cbennett May 10, 2018		PRINTED BY: cbennett	
CONT/CONS: 070770	TOWNSHIP: 21N	RANGE: 3E	SECTION: 36	PORT OF TACOMA BM#				TACOMA WA 98401-1837
M. ID: 201020.01	DAT-HRZ: W83-SF	VERT: MUI TYPE	DRAWING SCALE: AS SHOWN					
PHASE: BID SET	THIS DRAWING IS THE PROPERTY OF THE PORT OF TACOMA AND SHALL NOT BE USED ON OTHER WORK, DISCLOSED, COPIED, IN WHOLE OR IN PART, WITHOUT WRITTEN PERMISSION							
Port of Tacoma 2407 North 31st Street, Suite 100 Tacoma, Washington 98407 (253) 396-0150 Fax (253) 396-0162				kpff Karl Pfeiffer Professional Engineer No. 37261 State of Washington		DATE: _____ APPR: _____ BY: _____ REVISION: _____ MARK: _____		

PAVING HORIZONTAL CONTROL POINTS		
POINT	NORTHING	EASTING
P1	709317.17	1174657.20
P2	709167.76	1174653.62
P3	709165.05	1174766.64
P4	709258.10	1174868.23
P6	709289.42	1175814.91
P7	709269.90	1175917.51
P11	709267.62	1176012.78
P12	709273.93	1176018.47
P13	709229.75	1176067.50
P14	709223.44	1176061.81
P19	709235.80	1175798.24
P25	709269.15	1175745.27
P26	709281.74	1175823.82
P27	709269.44	1175891.01
P28	709267.99	1175901.48
P29	709267.04	1175906.69
P30	709267.60	1175906.79
P31	709267.76	1175922.07
P32	709249.58	1175918.78
P33	709237.05	1175840.24
P34	709243.24	1175806.46
P35	709246.07	1175788.04
P36	709248.99	1175772.08
P37	709247.67	1175771.84
P38	709248.49	1175741.49
P44	709166.53	1175874.60
P60	709134.42	1175897.84
P65	709152.55	1175934.28
P70	709219.42	1176066.27
P71	709216.07	1176069.98
P72	709202.30	1176035.19
P73	709197.55	1176036.77
P74	709191.86	1176003.83
P75	709187.12	1176005.41
P76	709145.62	1175969.63
P77	709145.50	1175974.63
P108	708887.06	1175784.58
P126	708881.93	1175789.76
P131	708890.99	1175892.00
P134	708890.12	1175927.99
P140	708681.68	1175797.96
P141	708683.68	1175798.01
P142	708686.61	1175801.08
P143	708691.51	1175805.13
P144	708686.22	1175817.33
P145	708683.15	1175820.25

PAVING HORIZONTAL CONTROL POINTS		
POINT	NORTHING	EASTING
P146	708681.15	1175820.21
P147	708681.03	1175825.20
P148	708683.03	1175825.25
P149	708685.95	1175828.32
P150	708684.24	1175899.72
P151	708679.24	1175899.60
P158	708682.12	1175779.64
P166	708737.86	1175864.33
P167	708737.24	1175889.98
P171	708678.68	1175922.93
P172	708677.21	1175984.58
P173	708837.22	1175988.41
P174	708837.70	1175968.42
P175	708857.69	1175968.90
P176	708860.62	1175962.30
P178	708882.77	1175963.33
P179	708877.66	1175968.21
P180	708857.21	1175988.89
P181	708843.74	1175988.57
P182	708566.24	1175776.86
P183	708565.64	1175801.85
P184	708577.71	1175962.18
P185	708577.23	1175982.18
P186	708685.94	1176259.89
P187	708683.07	1176379.86
P188	708598.42	1176377.83
P189	708598.65	1176368.50
P190	708567.99	1176367.76
P191	708569.31	1176312.78
P192	708579.31	1176313.02
P193	708580.64	1176257.37
P194	708832.36	1176463.32
P195	708611.97	1176532.20
P196	708569.98	1176531.20
P200	708294.63	1175795.35
P201	708290.80	1175955.31
P202	707838.08	1176015.45
P203	707833.29	1176215.40
P204	707720.32	1176212.69
P205	707725.12	1176012.75
P206	708611.25	1176562.19
P207	708569.26	1176561.19
P210	707817.83	1177589.50
P211	707170.85	1177569.05
P212	707193.05	1176879.32
P213	707275.10	1176802.73

PAVING HORIZONTAL CONTROL POINTS		
POINT	NORTHING	EASTING
P214	707671.92	1176813.21
P215	707706.95	1176770.53
P216	707819.92	1176773.24
P217	707816.46	1176917.20
P219	707703.50	1176914.49
P221	707710.96	1176983.26
P222	707745.14	1177153.85
P223	707747.71	1177171.73
P224	707766.89	1177391.51
P225	707767.57	1177413.02
P226	707764.10	1177557.78
P227	707763.15	1177587.77
P228	707787.14	1177588.53
P229	707788.09	1177558.54
P230	707800.99	1177020.25
P231	707802.70	1176998.80
P240	707951.55	1174916.56
P241	707949.87	1174986.54
P242	707919.88	1174985.82
P243	707921.56	1174915.84
P244	707864.31	1175075.77
P245	707859.02	1175142.12
P247	707854.91	1175313.66
P248	707851.46	1175457.61
P249	707738.49	1175454.91
P250	707741.94	1175310.95
P252	707707.46	1175290.25
P254	707787.51	1175075.41
P255	707800.05	1175049.61
P256	707831.13	1175028.77
P257	707853.23	1174953.62
P258	707811.12	1175031.45
P262	707770.49	1175186.45
P263	707824.43	1175048.89
P280	708035.31	1174626.47
P281	708004.15	1174657.87
P282	707920.78	1174655.87
P283	707909.94	1174713.60
P284	707901.63	1174774.81
P285	707896.99	1174774.70
P286	707863.39	1174760.62
P287	707808.12	1174706.99
P288	707807.99	1174698.50
P289	707807.27	1174697.81
P290	707778.04	1174727.96
P291	707778.75	1174728.66

PAVING HORIZONTAL CONTROL POINTS		
POINT	NORTHING	EASTING
P292	707787.24	1174728.53
P293	707844.01	1174785.33
P294	707851.10	1174806.37
P297	707862.68	1174909.35
P298	707875.06	1174818.19
P299	707872.80	1174814.13
P300	707899.20	1174818.77
P302	708030.84	1174817.92
P303	708031.80	1174777.93
P304	707836.25	1174734.28
P305	707814.98	1174756.29
P307	707899.75	1174814.78
P320	707986.82	1174776.85
P321	707958.78	1174816.19
P322	707908.80	1174814.99
P323	707936.83	1174775.66
P457	708738.67	1175924.36
P458	708737.92	1175955.69
P459	708677.93	1175954.25
P461	707944.06	1174990.47
P462	707935.97	1174994.28
P463	707701.14	1177067.42
P464	707696.89	1177075.29

C3.6

91 OF 163

CONT/CONS: 070770
M. ID: 201020.01
PHASE: BID SET


PARCEL 77 AUTO IMPORT TERMINAL

PAVING LOCATION
SCHEDULE

TOWNSHIP: 21N RANGE: 3E SECTION: 36
DAT-HRZ: W83-SF VERT: PORT OF TACOMA BM#
PARCEL: MULTIPLE DRAWING SCALE: AS SHOWN

APPROVED:

CMB
CHECKED BY DATE
SWK 5/9/2018
DIRECTOR ENG. DATE
PRINTED BY: cbennett May 10, 2018
PORT ADDRESS: ONE SITCOM PLAZA
TACOMA WA 98401-1837

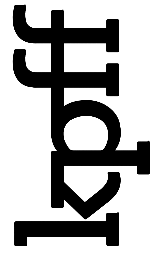


2407 North 31st Street, Suite 100
Tacoma, Washington 98407
(253) 396-0150 Fax (253) 396-0162




MARK: REVISION: BY: DATE: APPR:



P.O. BOX 1837 TACOMA, WA 98401 (253) 396-5841

THIS DRAWING IS THE PROPERTY OF THE PORT OF TACOMA AND SHALL NOT BE USED ON OTHER WORK, DISCLOSED, COPIED, IN WHOLE OR IN PART, WITHOUT WRITTEN PERMISSION

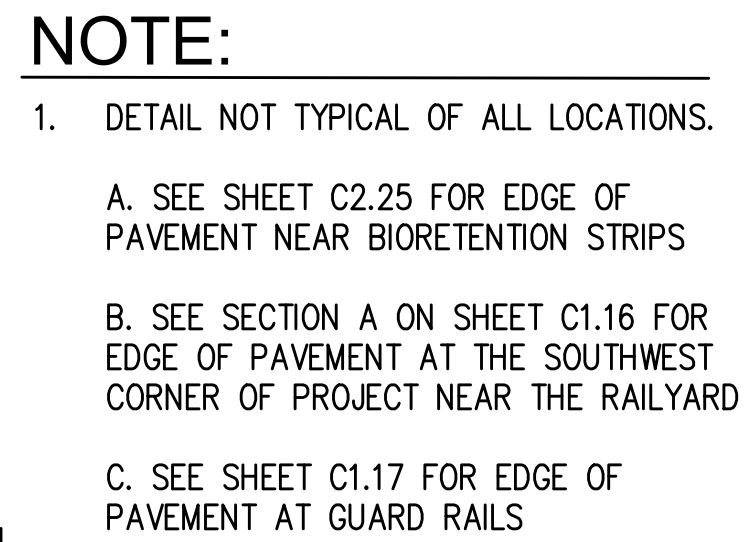

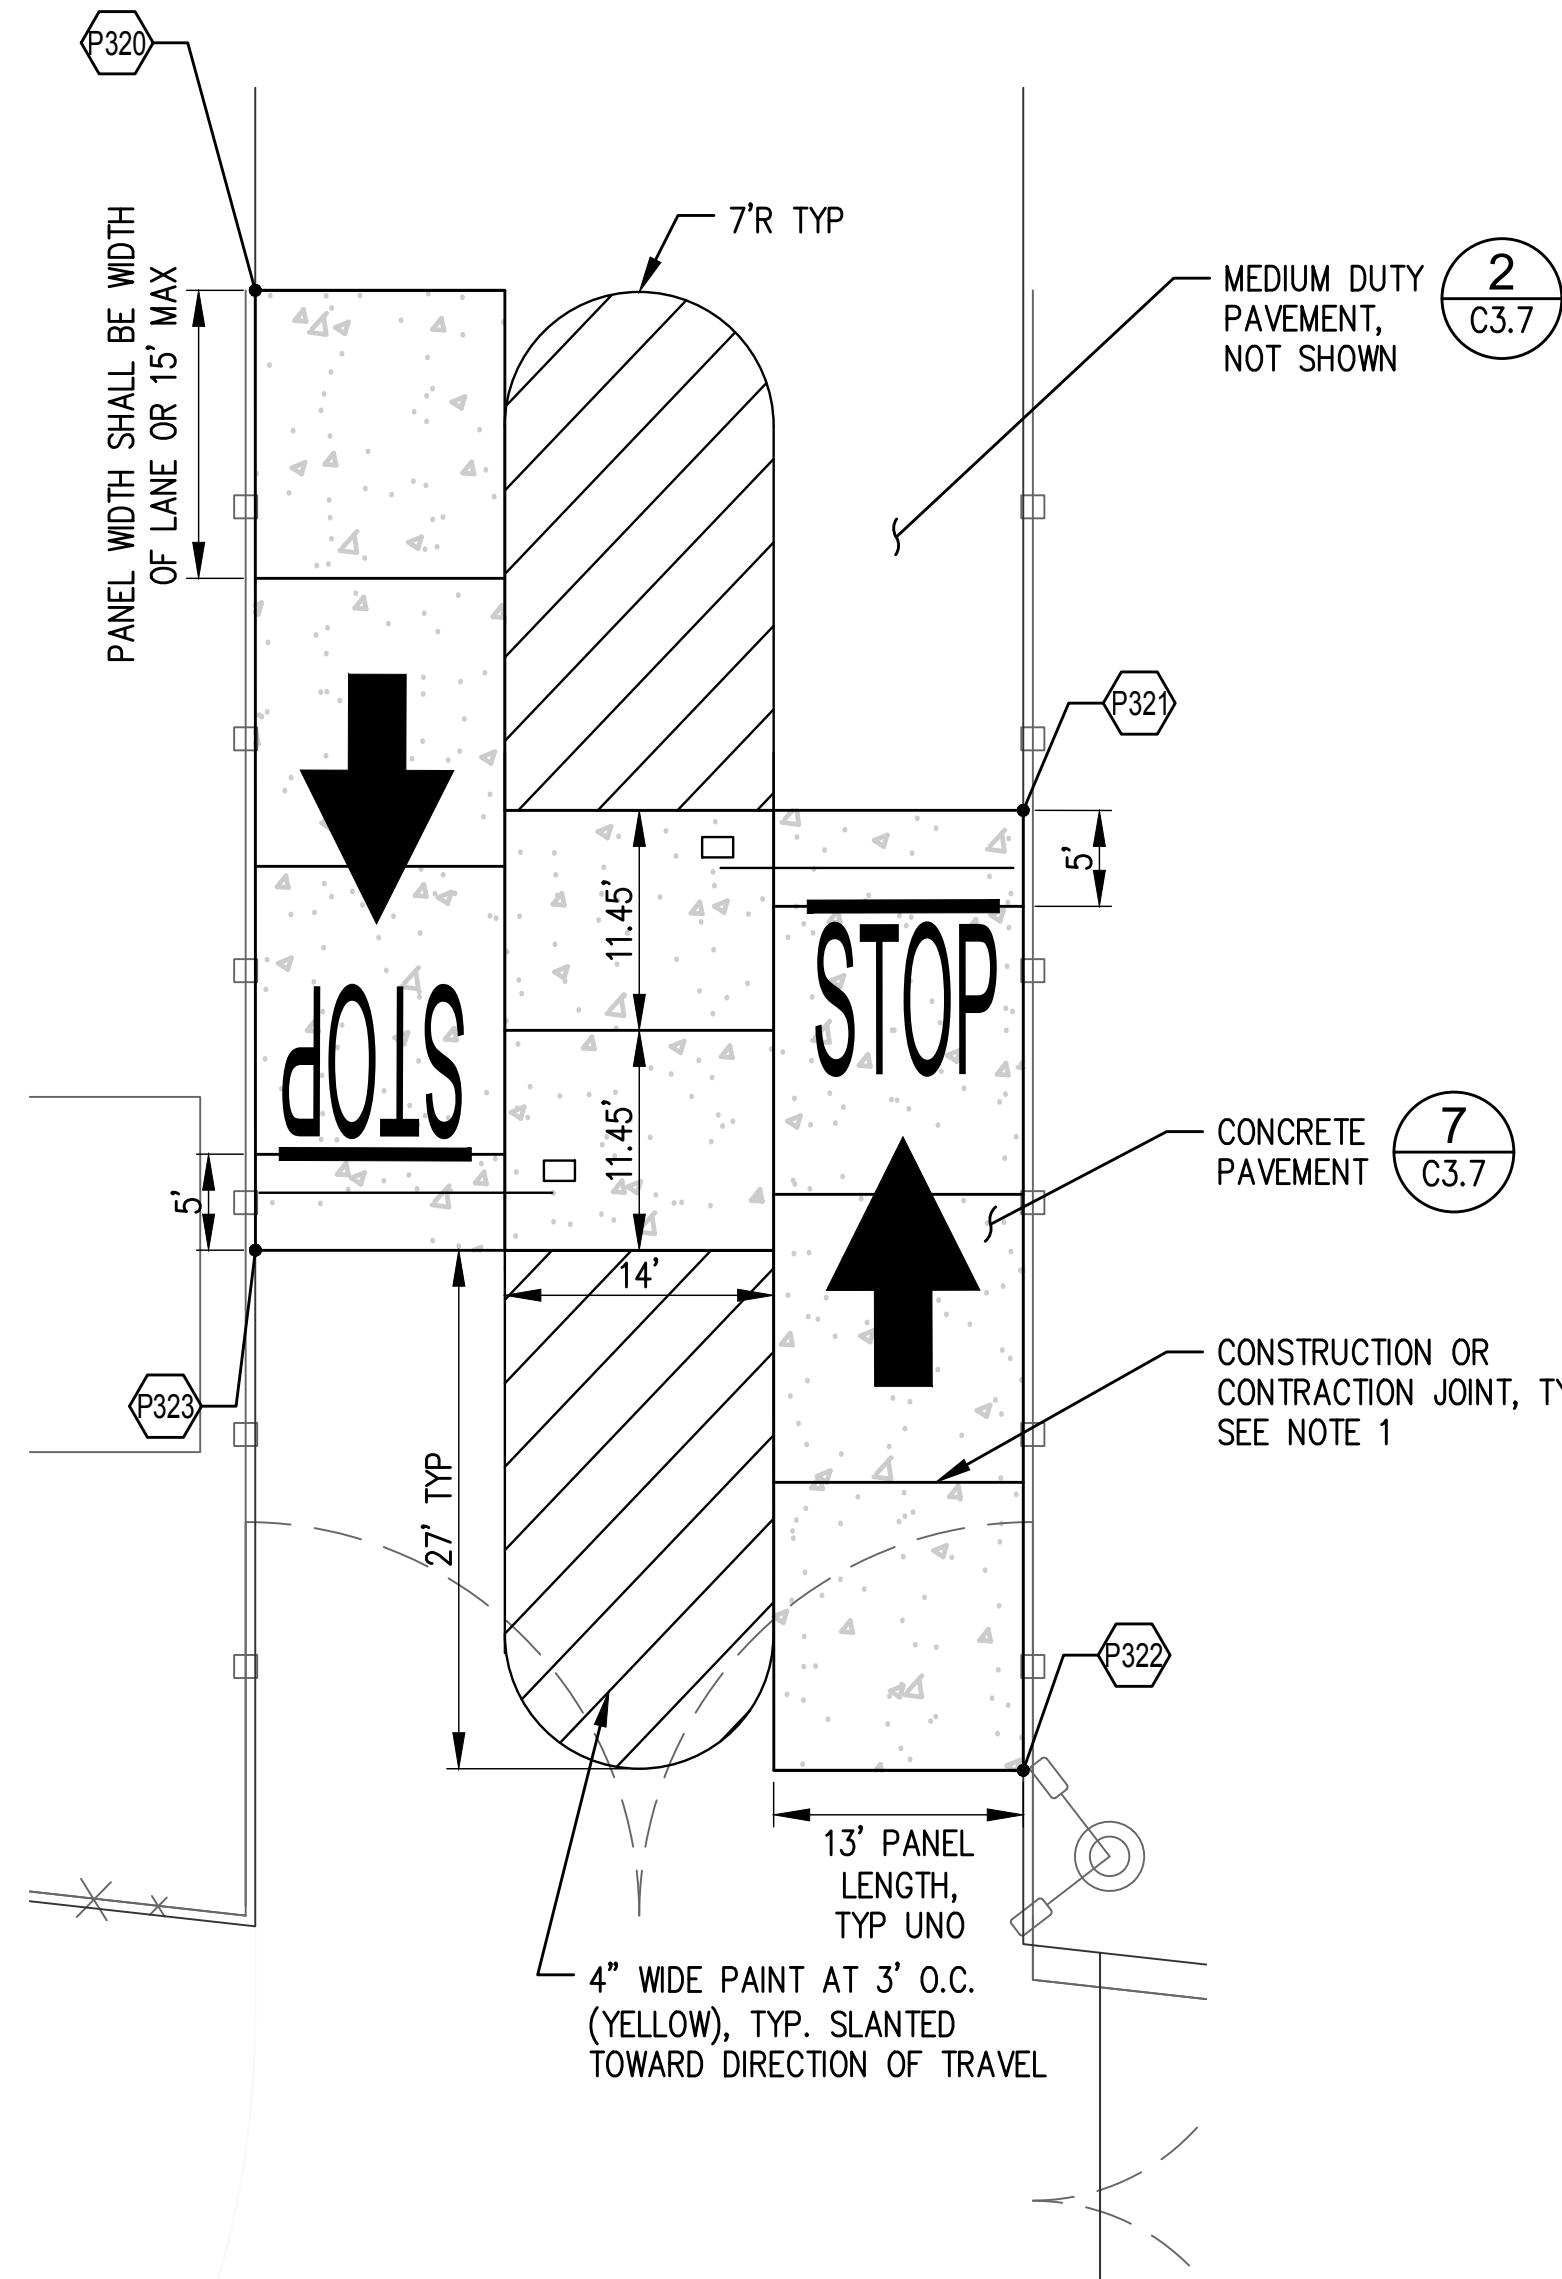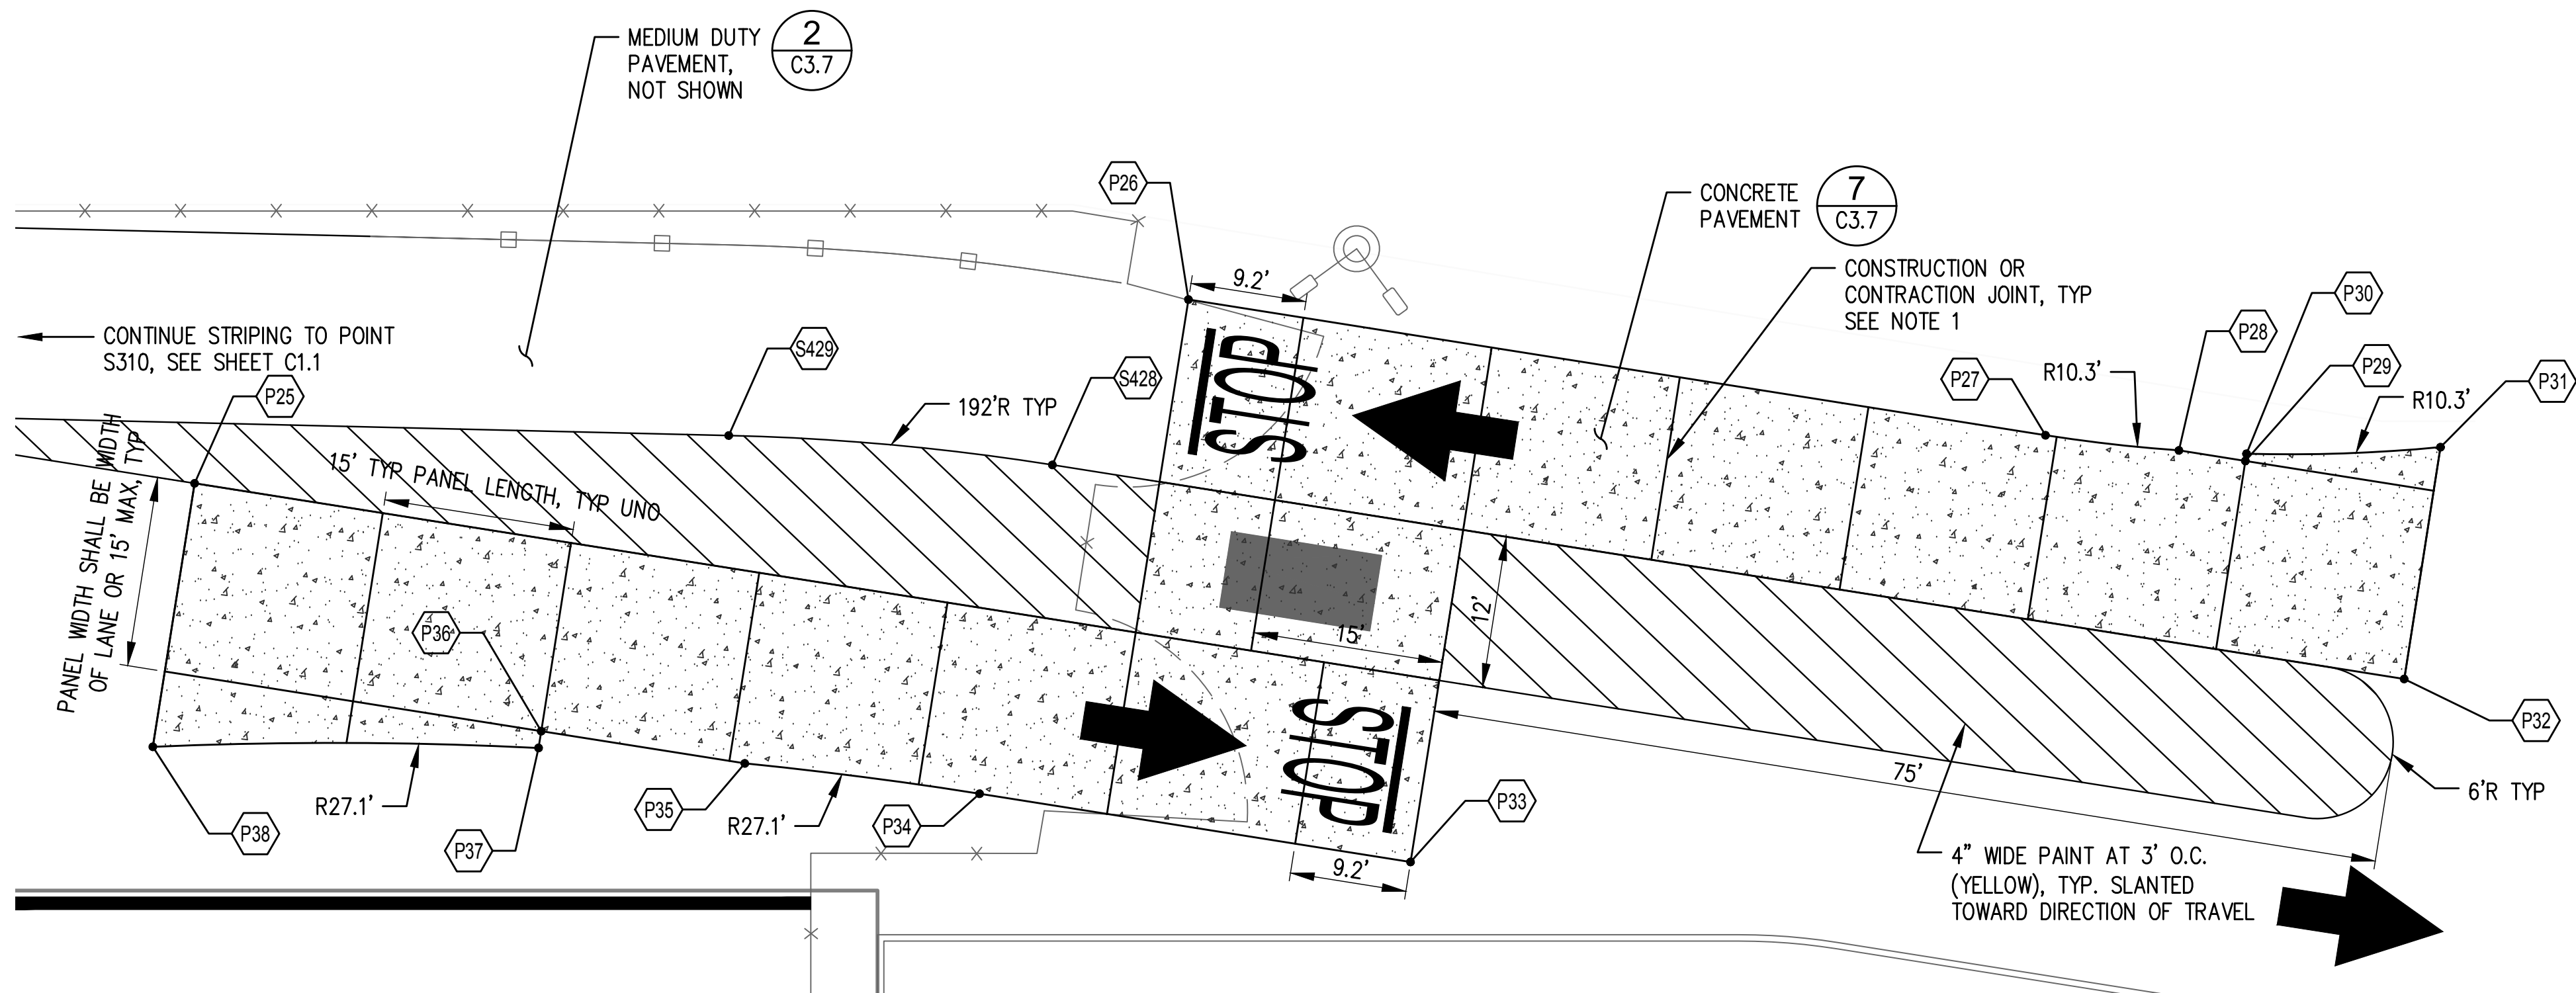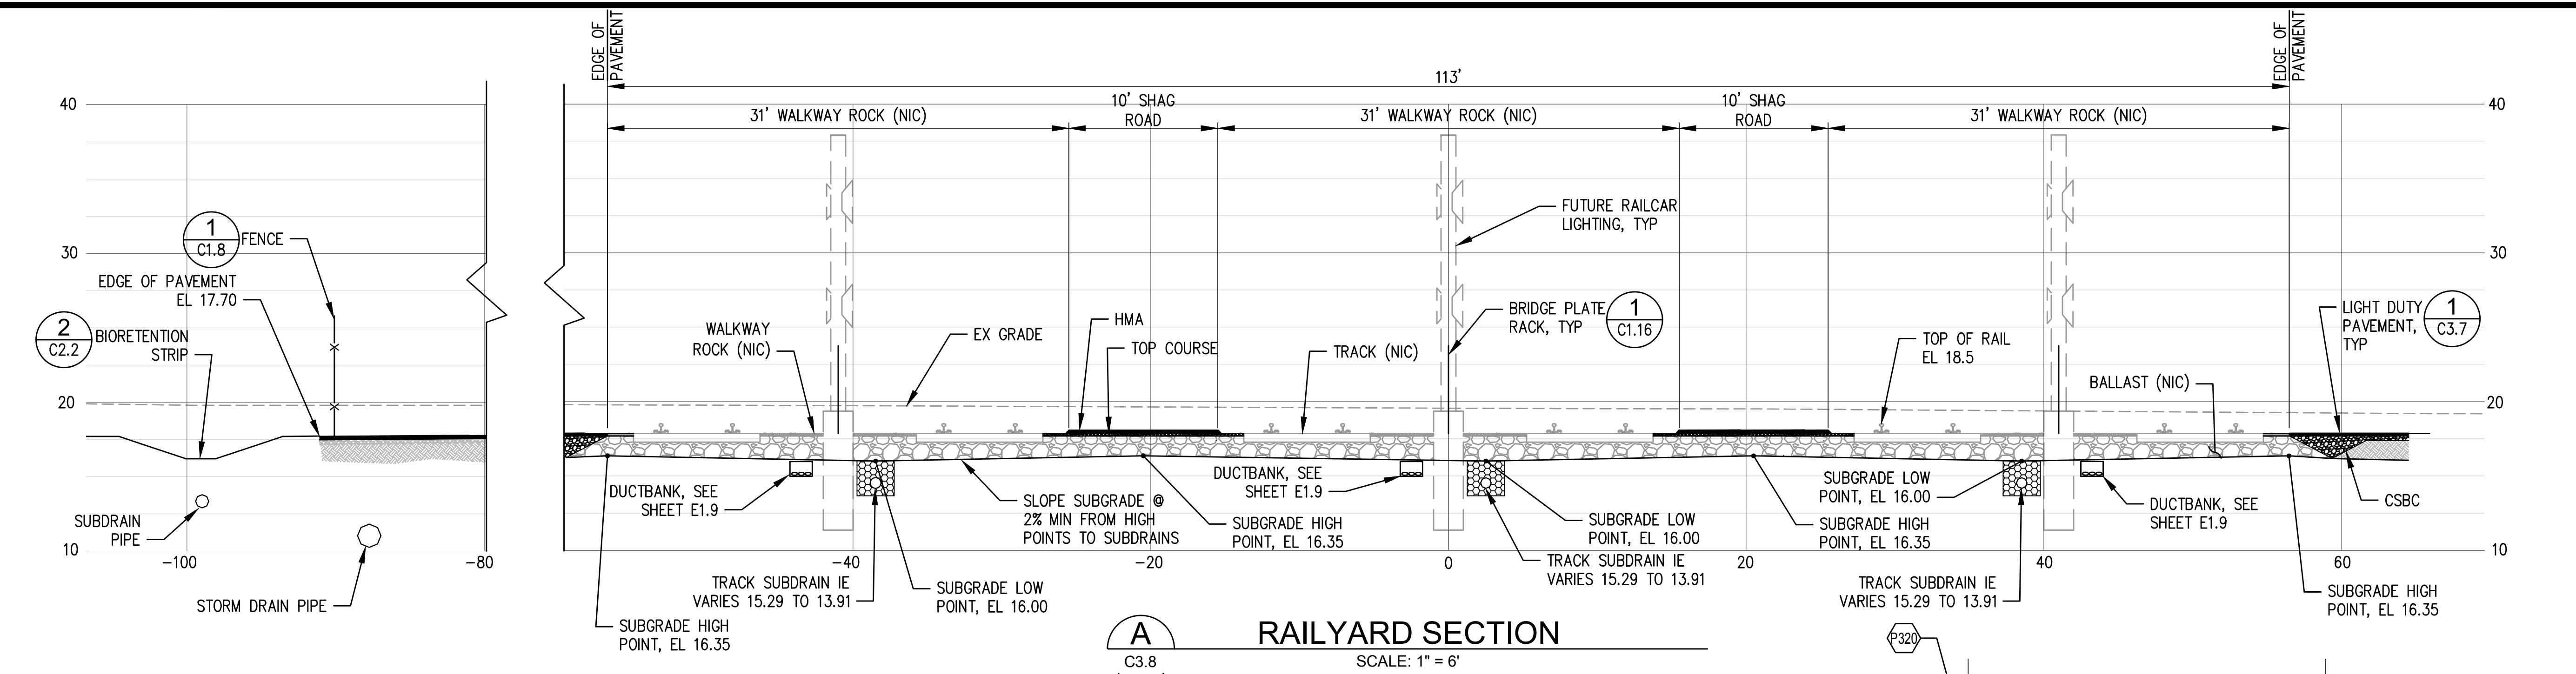

NOTES:

1. CONCRETE PAVEMENT JOINTS SHALL BE CONSTRUCTED IN ACCORDANCE WITH WSDOT STANDARD PLAN A-40.10-03.

**CONCRETE PANEL LAYOUT
NORTH GATE**

B
C3.8

SCALE: 1" = 10'

**CONCRETE PANEL LAYOUT
SOUTH GATE**

C
C3.8

SCALE: 1" = 10'

Port of Tacoma 2407 North 31st Street, Suite 100 Tacoma, Washington 98407 (253) 396-0150 Fax (253) 396-0162 P.O. BOX 1837 TACOMA, WA 98401 (253) 396-5841	DATE:	
	APPR:	
	BY:	
	REVISION:	
kpff KIMLEY-HORN PROFESSIONAL ENGINEERS AND ARCHITECTS INC. 1000 WEST 10TH AVE SUITE 100 SEASIDE, CA 94061 (415) 499-9900 WWW.KIMLEY-HORN.COM	MARK:	
	REVISION:	
	BY:	
	DATE:	
PARCEL 77 AUTO IMPORT TERMINAL	APPROVED:	
	CMB	5/7/2018
	CHECKED BY	DATE
	SWK	5/9/2018
PAVING DETAILS	DIRECTOR	ENG. DATE
	PRINTED BY:	chennett May 10, 2018
	PORT ADDRESS:	ONE SITCUM PLAZA
	TACOMA WA	98401-1837
C3.8 93 OF 163	TOWNSHIP:	21N
	RANGE:	3E
	SECTION:	36
	DATE-HRZ:	W83-SF
CONTRACT/CONS: 070770 M. ID: 201020.01 PHASE: BID SET	VERT:	PORT OF TACOMA BM#
	PARCEL:	MULTIPLE
	DRAWING SCALE:	AS SHOWN