



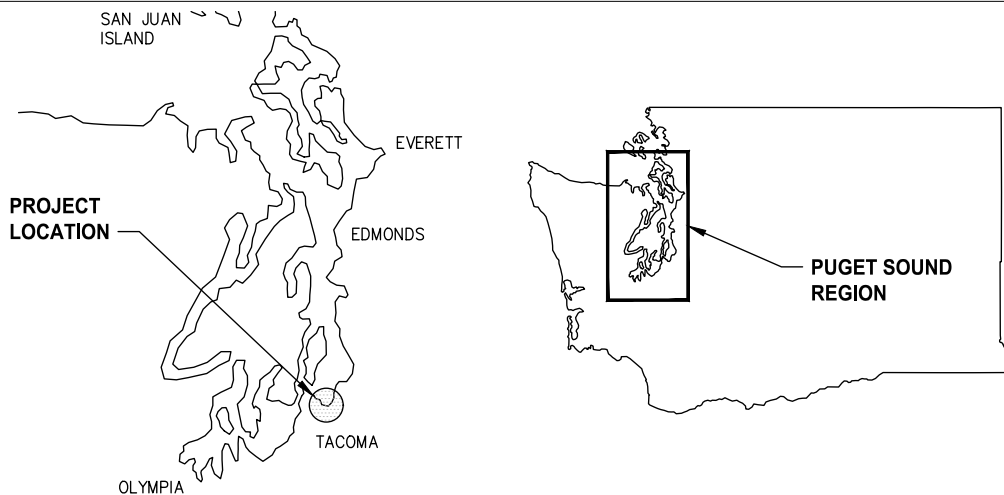

PUGET SOUND REGION MAP

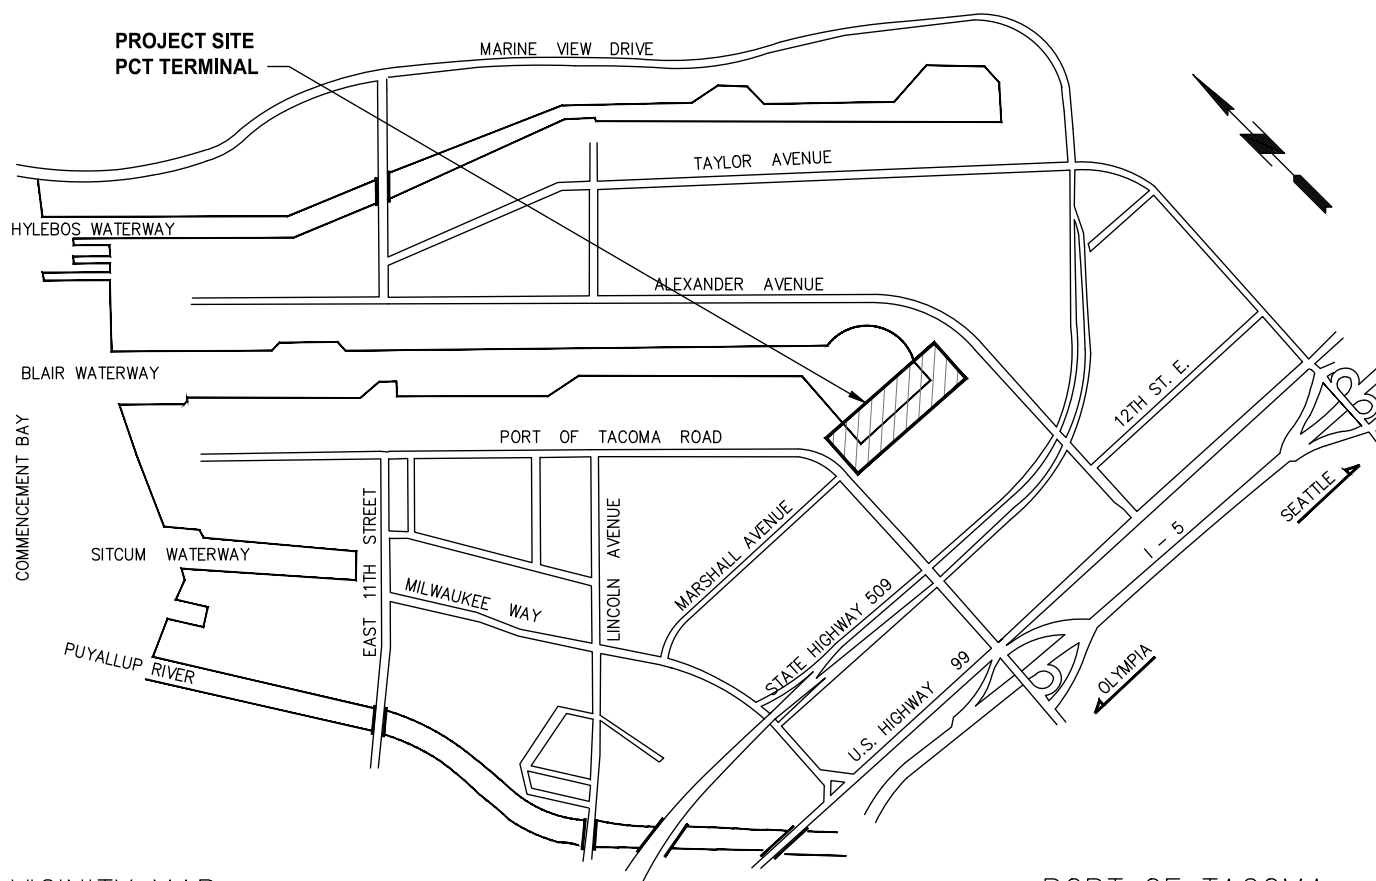

VICINITY MAP

NO SCALE

PORT OF TACOMA

PURPOSE: TO PERFORM BERTH MAINTENANCE DREDGING AT THE PORT OF TACOMA PCT TERMINAL

DATUM: VERTICAL PORT DATUM
HTL = 13.50', MLLW = 0.00'

ADJACENT PROPERTY OWNERS:
PORT OF TACOMA, DNR/WASHINGTON STATE,
TACOMA INDUSTRIAL PROPERTIES
USACE REF #: #####


FIGURE 1 - VICINITY MAP



P.O. BOX 1837 TACOMA, WA 98401 (253)383-5841

PROJECT: PORT OF TACOMA PIERCE COUNTY TERMINAL (PCT) MAINTENANCE DREDGE
ADDRESS: 4015 SR-509 N, FRONTAGE RD
TACOMA, WA 98401
PARCEL#: 0320021003, 0320012066
LAT/LONG: 47.253806N 122.379706W
PROJECT SPAN 2 SECTIONS: SEC 1: TN20N, R3E, SEC 2: TN20N, R3E
IN: BLAIR WATERWAY
COUNTY OF: PIERCE, STATE OF: WA
APPLICATION BY: PORT OF TACOMA
SHEET 1 OF 4

APRIL 2022

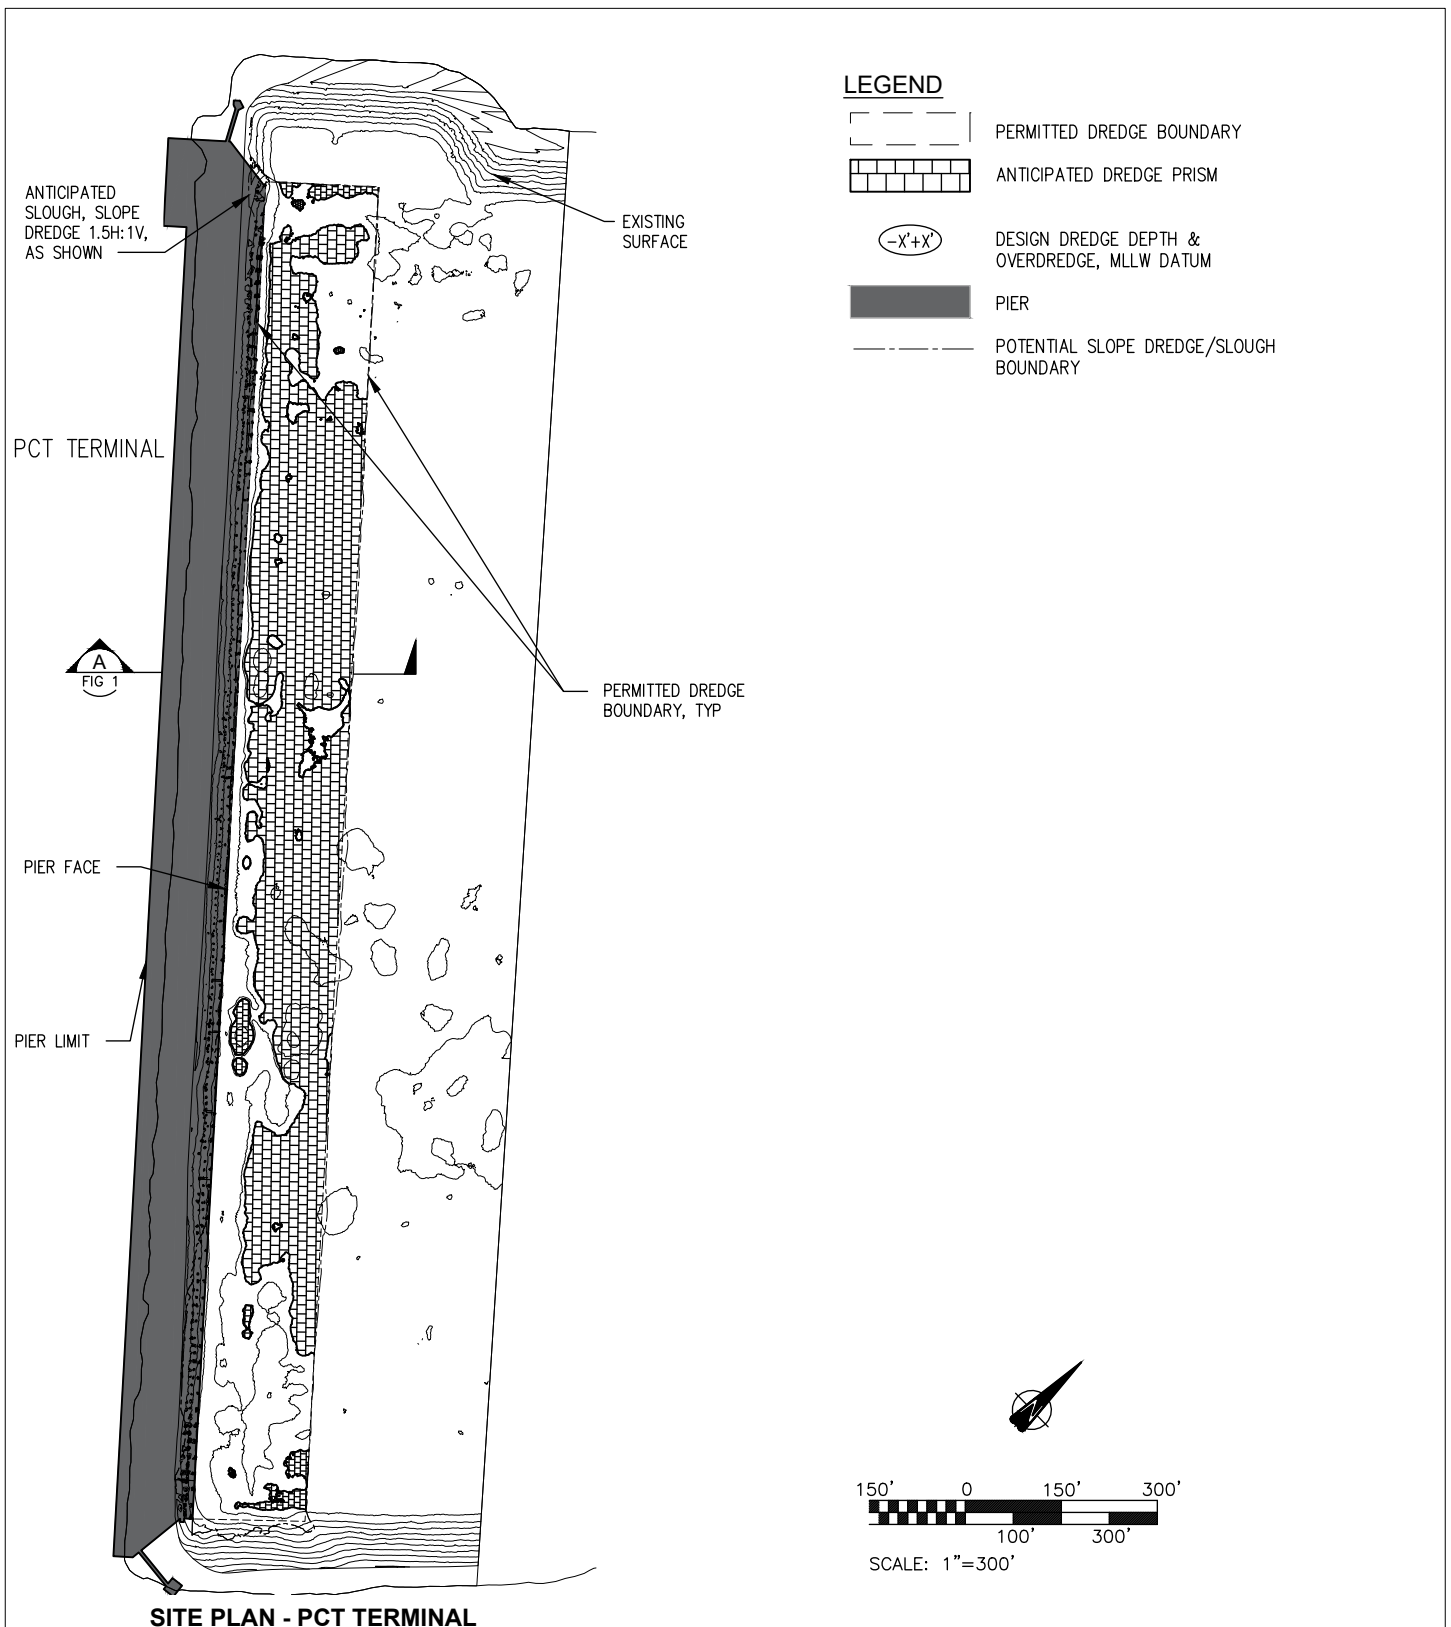

SITE PLAN - PCT TERMINAL

PURPOSE: TO PERFORM BERTH MAINTENANCE DREDGING AT THE PORT OF TACOMA PCT TERMINAL

DATUM: VERTICAL PORT DATUM
HTL = 13.50', MLLW = 0.00'


ADJACENT PROPERTY OWNERS:
PORT OF TACOMA, DNR/WASHINGTON STATE,
TACOMA INDUSTRIAL PROPERTIES
USACE REF #: #####



P.O. BOX 1837 TACOMA, WA 98401 (253)383-5841

PROJECT: PORT OF TACOMA PIERCE COUNTY TERMINAL (PCT) MAINTENANCE DREDGE
ADDRESS: 4015 SR-509 N, FRONTAGE RD
TACOMA, WA 98401
PARCEL#: 0320021003, 0320012066
LAT/LONG: 47.253806N 122.379706W
PROJECT SPAN 2 SECTIONS: SEC 1: TN20N, R3E, SEC 2: TN20N, R3E
IN: BLAIR WATERWAY
COUNTY OF: PIERCE, STATE OF: WA
APPLICATION BY: PORT OF TACOMA
SHEET 2 OF 4

APRIL 2022

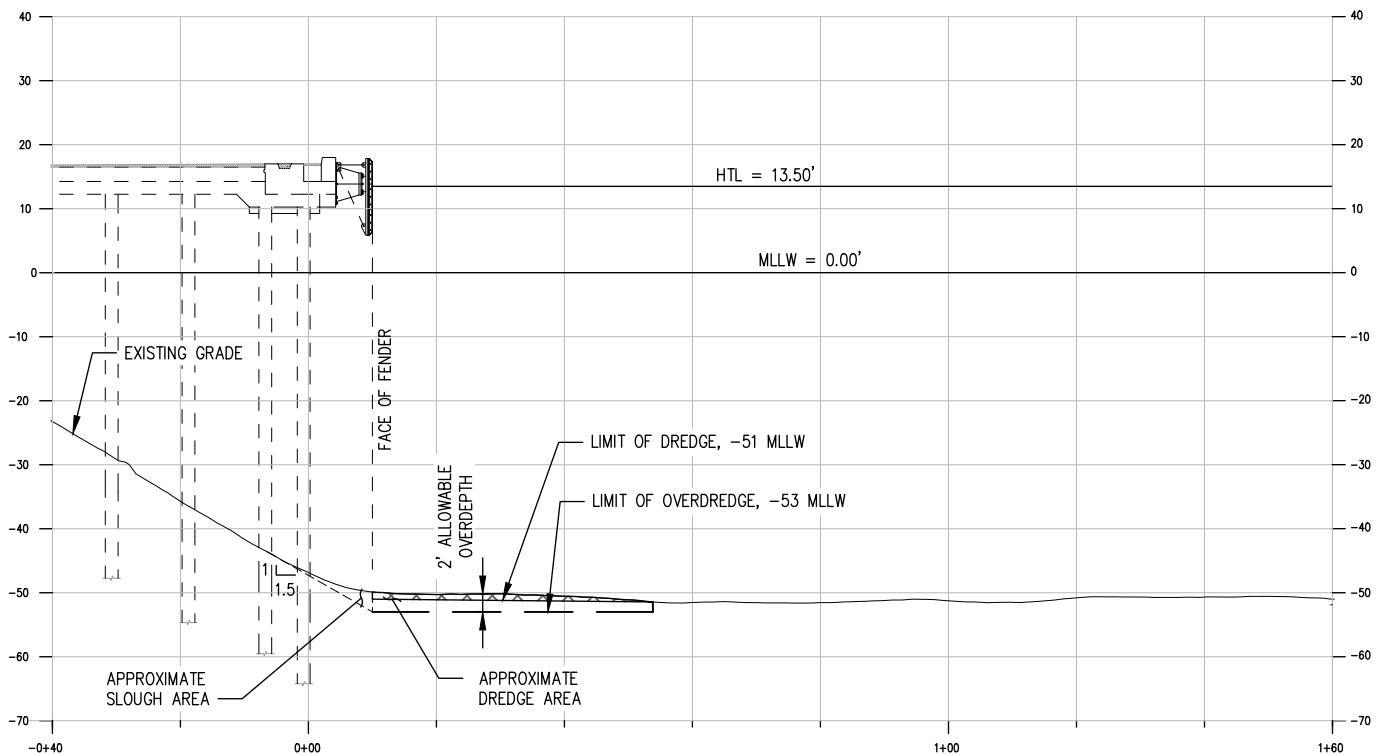

SECTION A - TYPICAL SLOPE

NOT TO SCALE

NOTES

1. ELEVATIONS SHOWN IN SECTIONS ARE BASED ON MEAN LOWER LOW WATER DATUM, MLLW.
2. DREDGE DEPTH SHALL NOT GO BEYOND LIMITS AND DEPTHS SHOWN. DREDGE DEPTH SHALL NOT GO BEYOND THE ALLOWABLE OVERDEPTH SHOWN, UNLESS APPROVED IN WRITING BY THE PORT.
3. DREDGE CUTS ARE ANTICIPATED TO RESULT IN SLOUGHING OF SLOPE MATERIAL FROM ABOVE.

PURPOSE: TO PERFORM BERTH MAINTENANCE DREDGING AT THE PORT OF TACOMA PCT TERMINAL

DATUM: VERTICAL PORT DATUM
HTL = 13.50', MLLW = 0.00'

ADJACENT PROPERTY OWNERS:
PORT OF TACOMA, DNR/WASHINGTON STATE,
TACOMA INDUSTRIAL PROPERTIES
USACE REF #: #####


FIGURE 4 - TYPICAL SLOPE PROTECTION DETAIL



P.O. BOX 1837 TACOMA, WA 98401 (253)383-5841

PROJECT: PORT OF TACOMA PIERCE COUNTY TERMINAL (PCT) MAINTENANCE DREDGE
ADDRESS: 4015 SR-509 N, FRONTAGE RD
TACOMA, WA 98401
PARCEL#: 0320021003, 0320012066
LAT/LONG: 47.253806N 122.379706W
PROJECT SPAN 2 SECTIONS: SEC 1: TN20N, R3E, SEC 2: TN20N, R3E
IN: BLAIR WATERWAY
COUNTY OF: PIERCE, STATE OF: WA
APPLICATION BY: PORT OF TACOMA
SHEET 3 OF 4

APRIL 2022

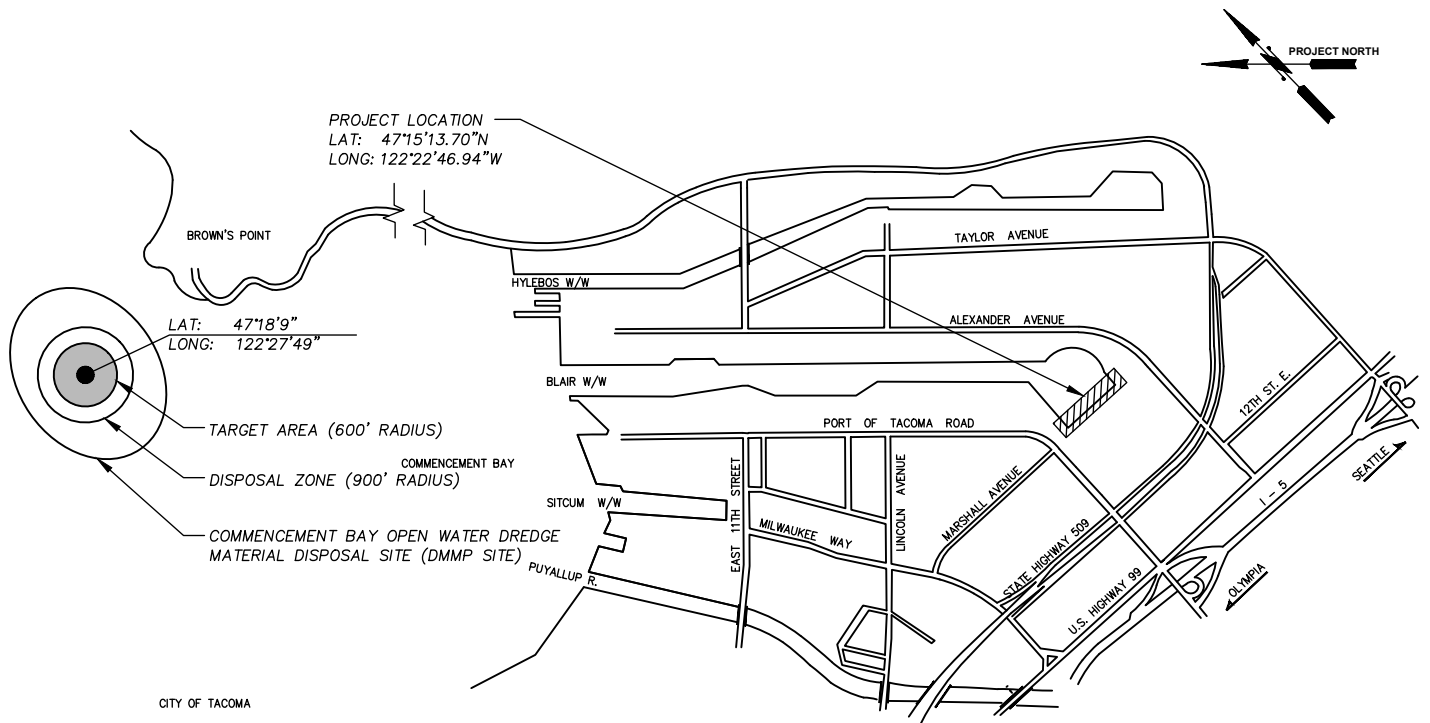

NOTES:

1. THE DMMP DISPOSAL SITE IS SHOWN CLOSER THAN THE ACTUAL SITE DISTANCE.
2. COMMENCEMENT BAY IS A NON-DISPERSIVE, UNCONFINED, OPEN-WATER DREDGE MATERIAL DISPOSAL (DUMP) SITE.
3. OPEN WATER DISPOSAL SITE WILL BE UTILIZED FOR MATERIAL PERMITTED FOR THAT LOCATION. DREDGE MATERIAL THAT IS NOT PERMITTED FOR OPEN WATER DISPOSAL WILL BE TAKEN TO AN APPROVED FACILITY.

DISPOSAL SITE

NO SCALE

PORT OF TACOMA

PURPOSE: TO PERFORM BERTH MAINTENANCE DREDGING AT THE PORT OF TACOMA PCT TERMINAL

DATUM: VERTICAL PORT DATUM
 HTL = 13.50', MLLW = 0.00'

ADJACENT PROPERTY OWNERS:
 PORT OF TACOMA, DNR/WASHINGTON STATE,
 TACOMA INDUSTRIAL PROPERTIES
 USACE REF #: #####

FIGURE 5 - DISPOSAL SITE



P.O. BOX 1837 TACOMA, WA 98401 (253)383-5841

PROJECT: PORT OF TACOMA PIERCE COUNTY TERMINAL (PCT) MAINTENANCE DREDGE
 ADDRESS: 4015 SR-509 N, FRONTAGE RD
 TACOMA, WA 98401
 PARCEL#: 0320021003, 0320012066
 LAT/LONG: 47.253806N 122.379706W
 PROJECT SPAN 2 SECTIONS: SEC 1: TN20N, R3E, SEC 2: TN20N, R3E
 IN: BLAIR WATERWAY
 COUNTY OF: PIERCE, STATE OF: WA
 APPLICATION BY: PORT OF TACOMA
 SHEET 4 OF 4

APRIL 2022