




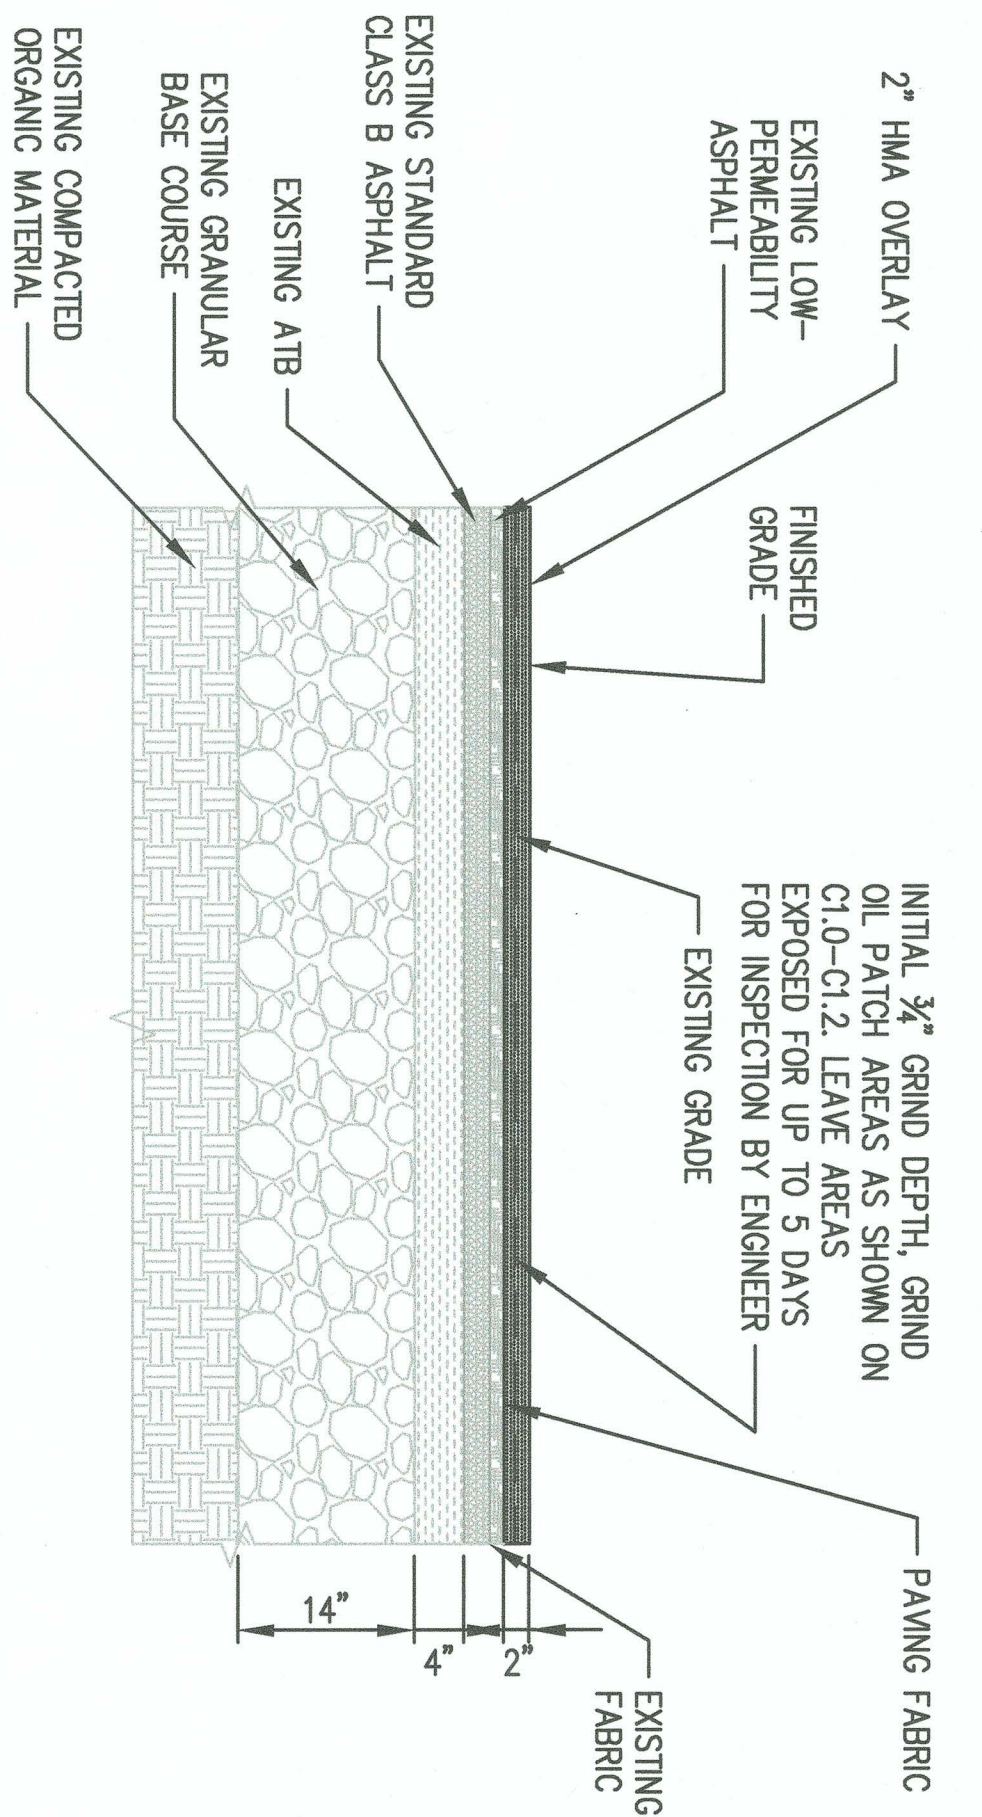


1  
TYPICAL OIL-PATCH  
AREA DETAIL  
SCALE: NTS  
C2.0-C2.1

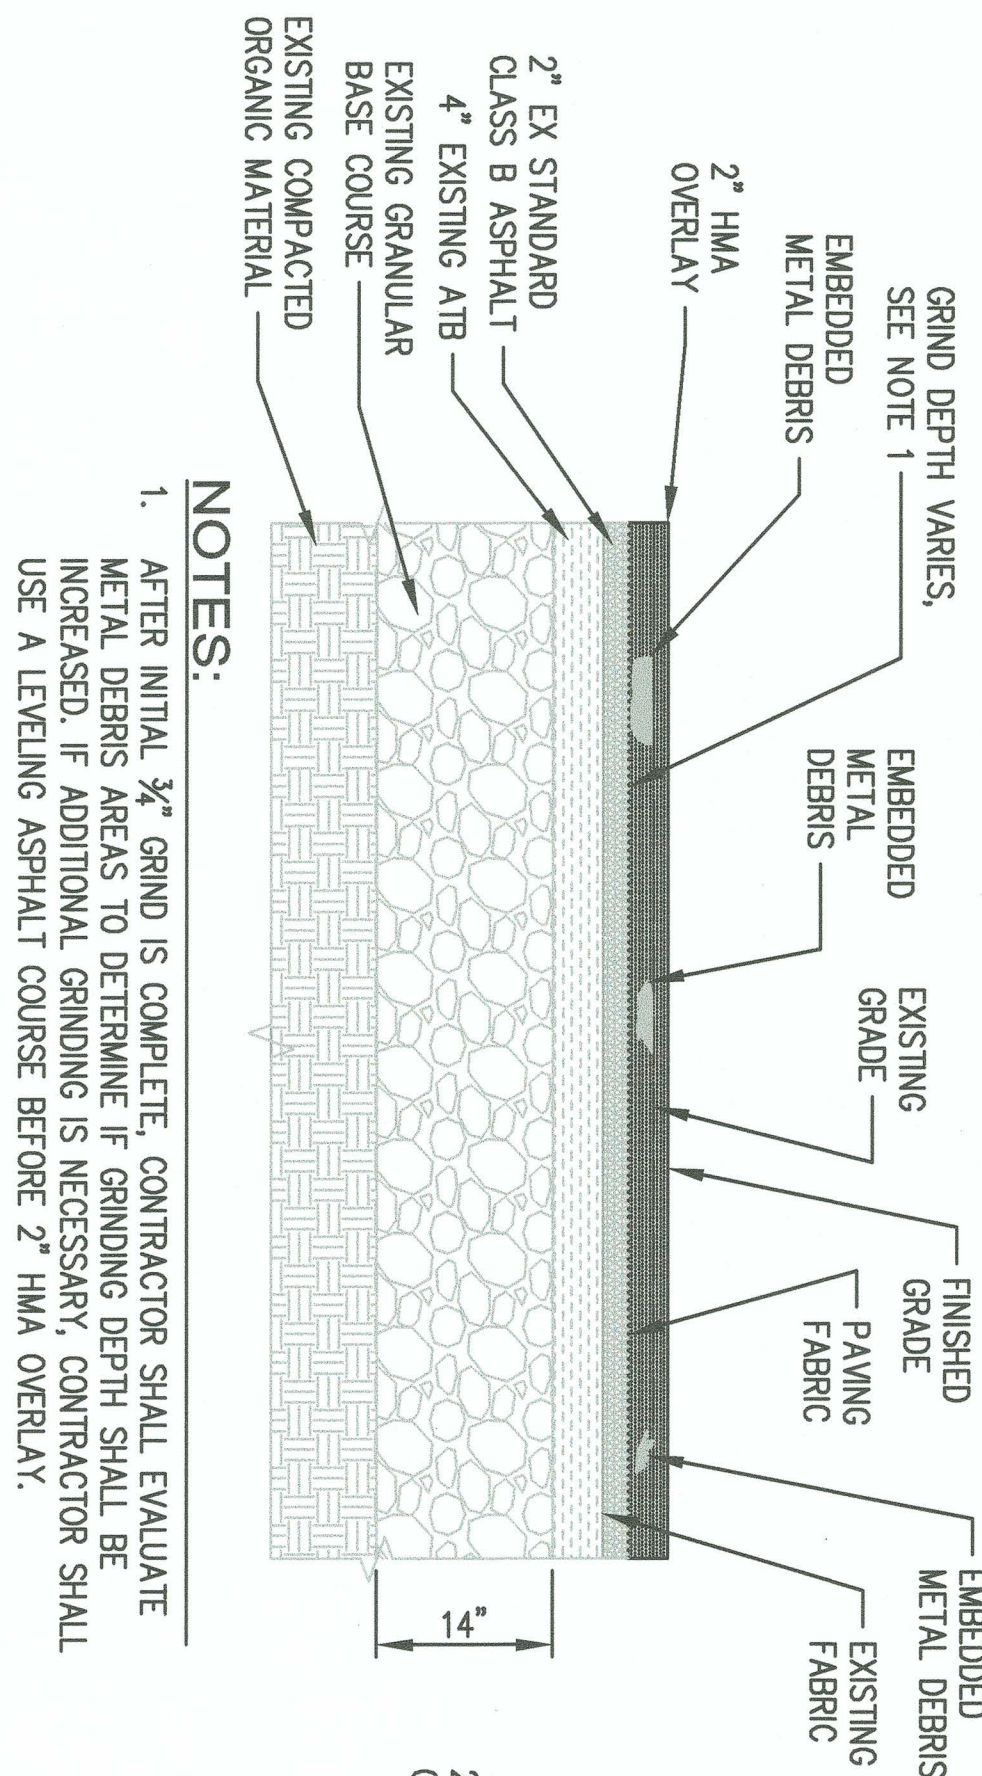


2  
TYPICAL METAL DEBRIS  
AREA DETAIL  
SCALE: NTS  
C2.0-C2.1

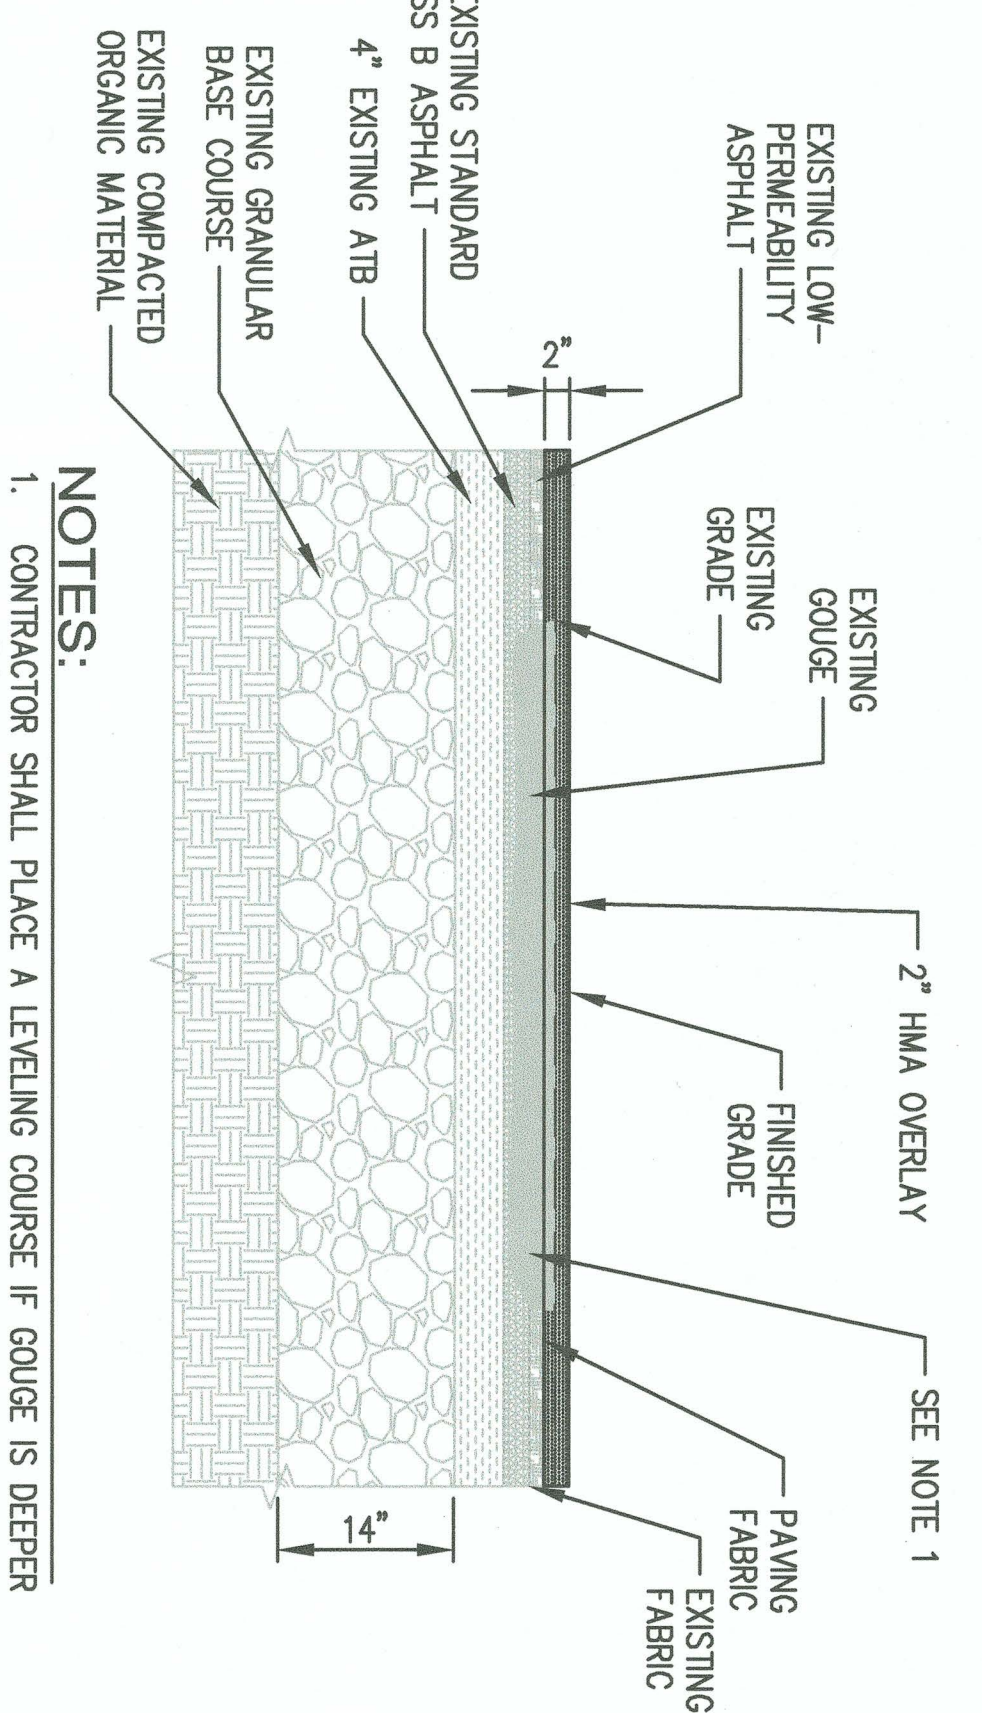


3  
TYPICAL GOUGE AREA DETAIL  
SCALE: NTS  
C2.0-C2.1

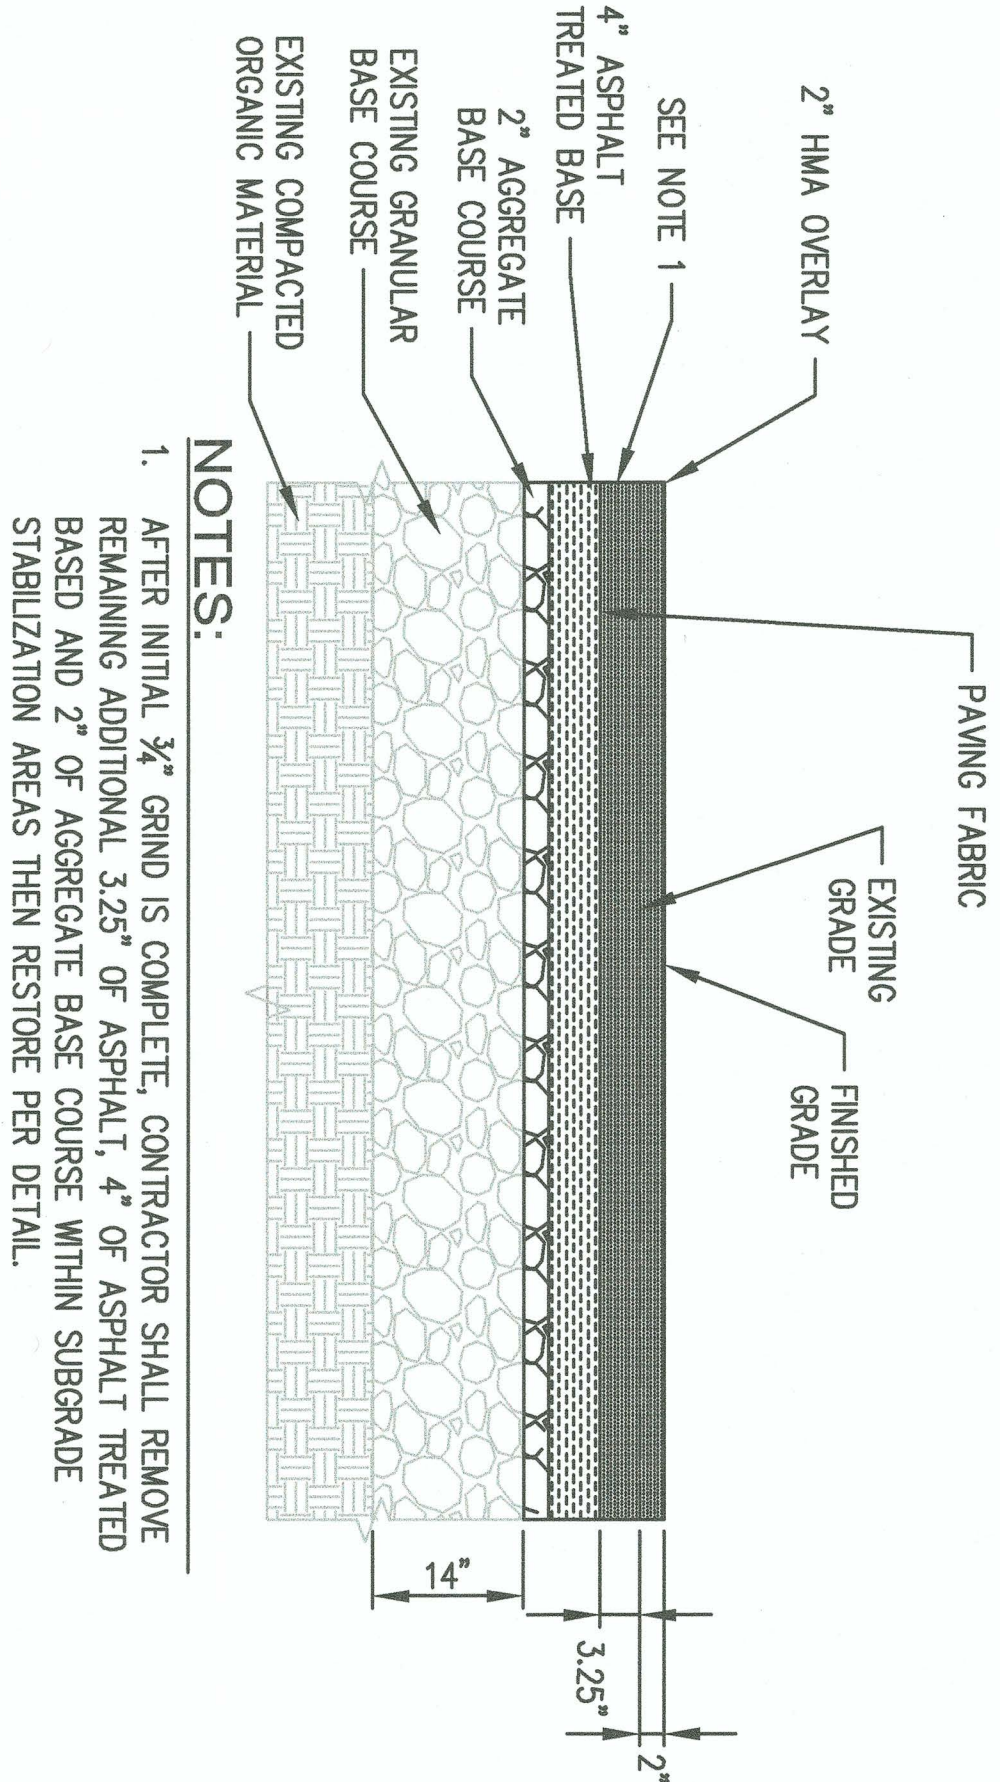


4  
TYPICAL SUBBASE  
REPAIR AREA DETAIL  
SCALE: NTS  
C2.0-C2.1

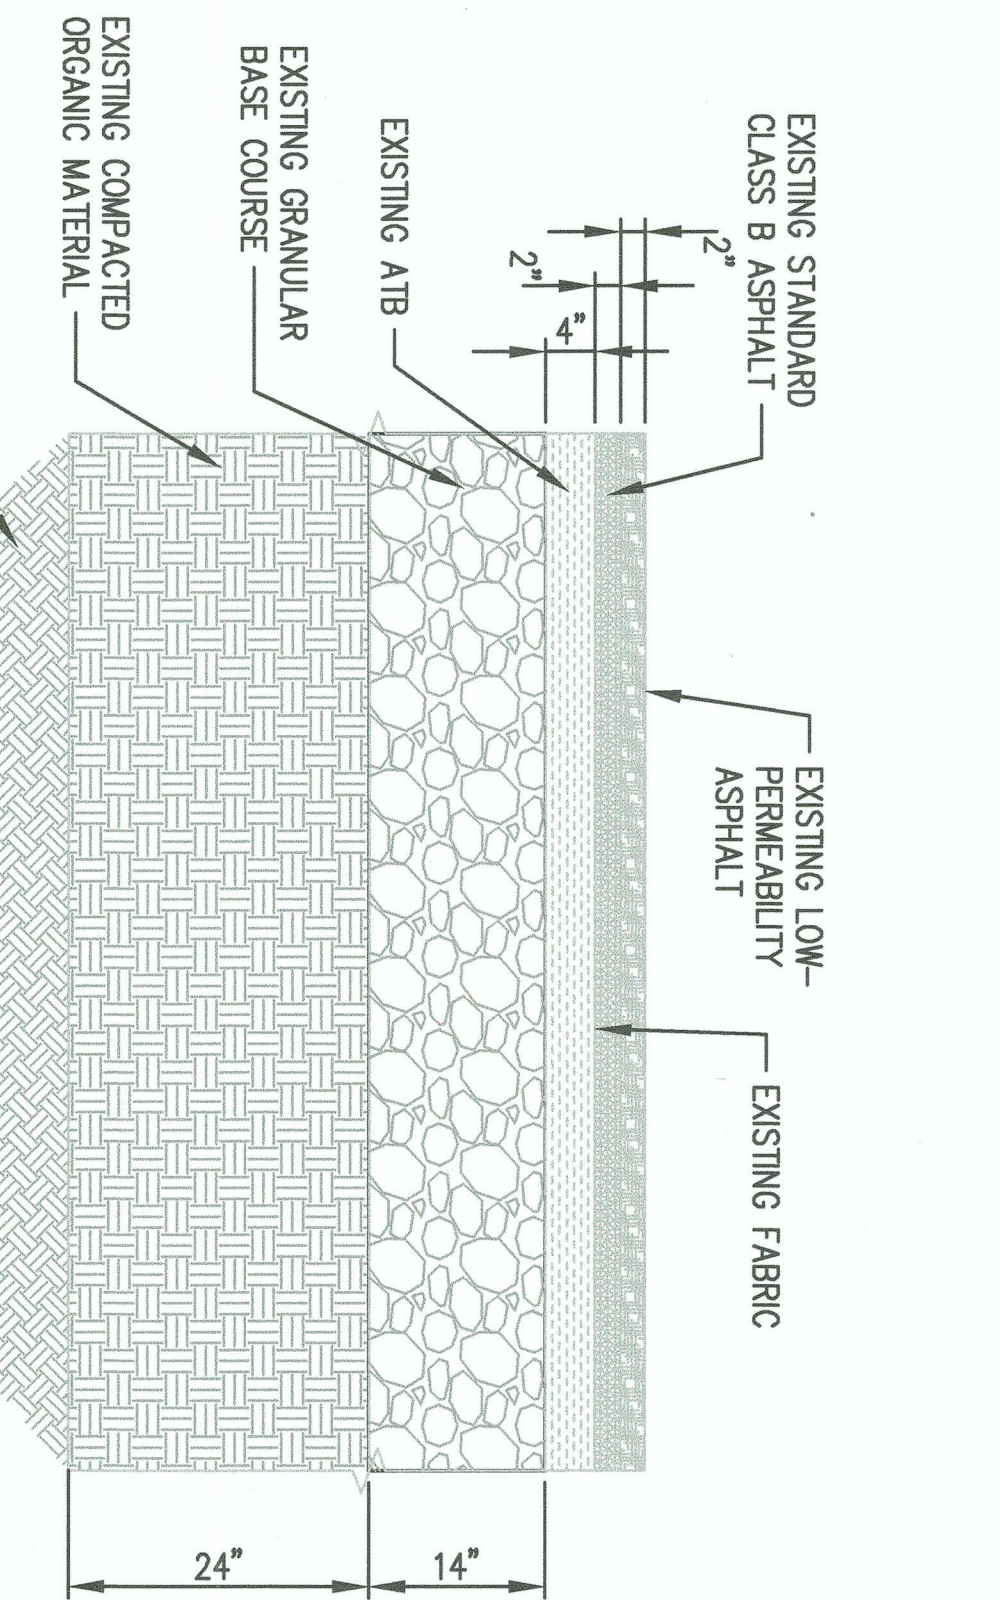


5  
EXISTING ASPHALT  
PAVEMENT DETAIL  
SCALE: NTS  
C2.0-C2.1

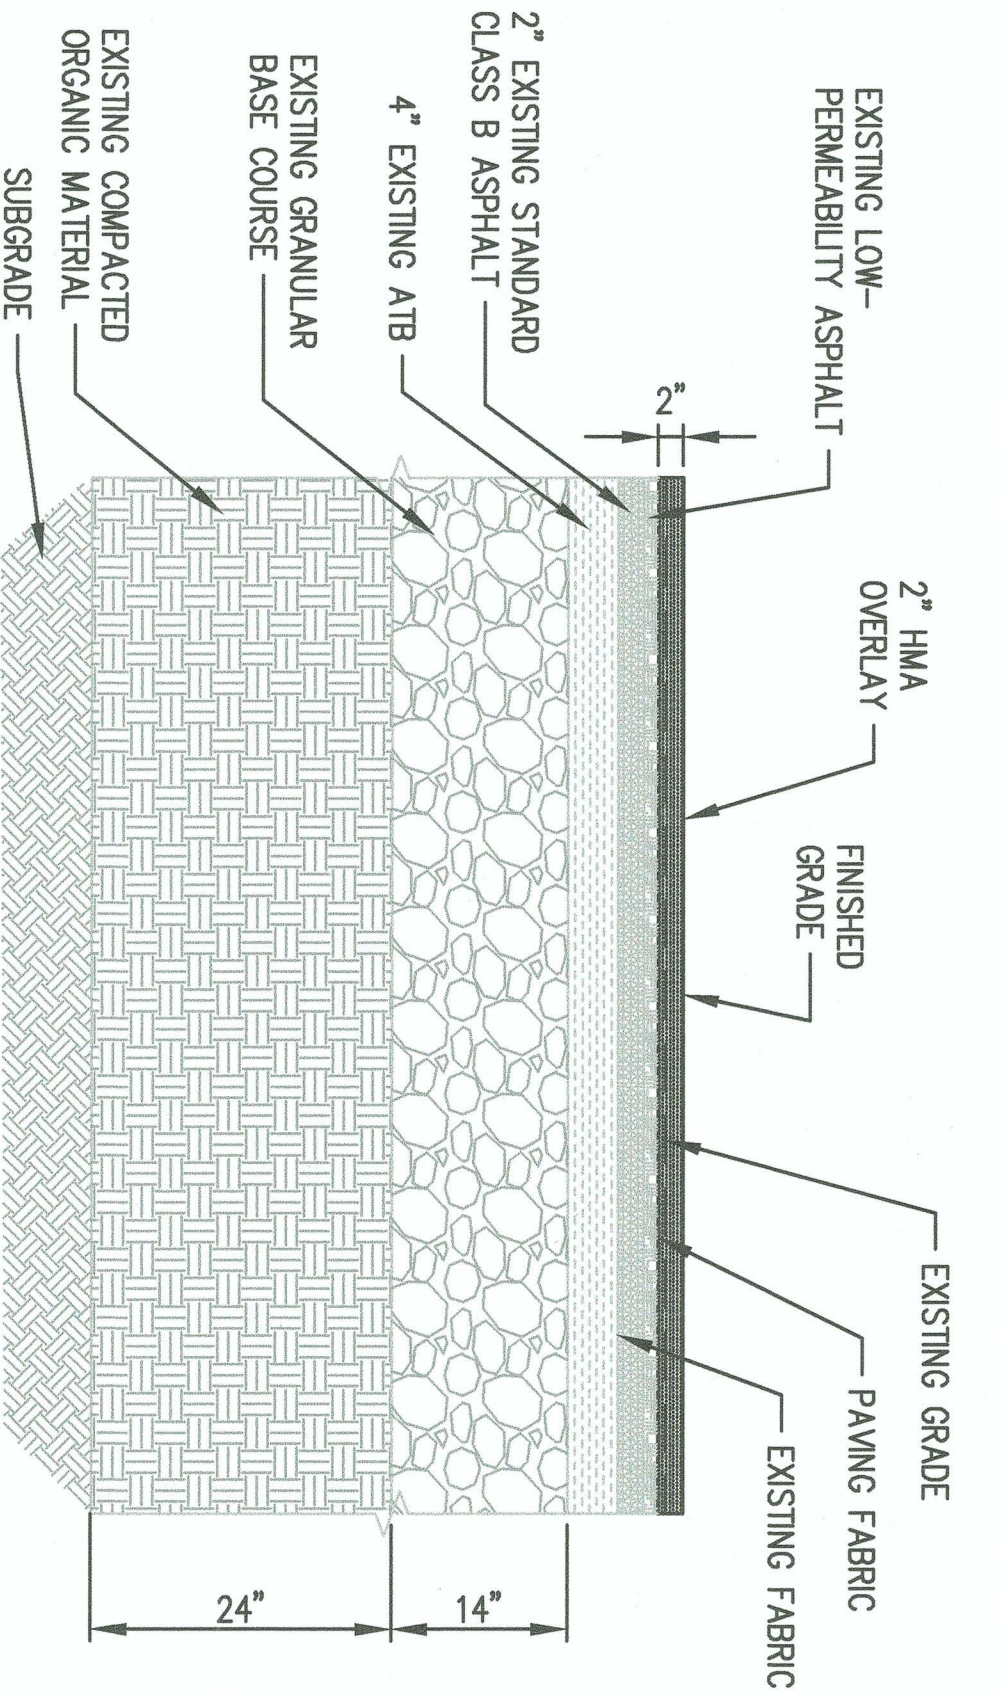


6  
TYPICAL ASPHALT  
PAVEMENT OVERLAY DETAIL  
SCALE: NTS  
C2.0-C2.1

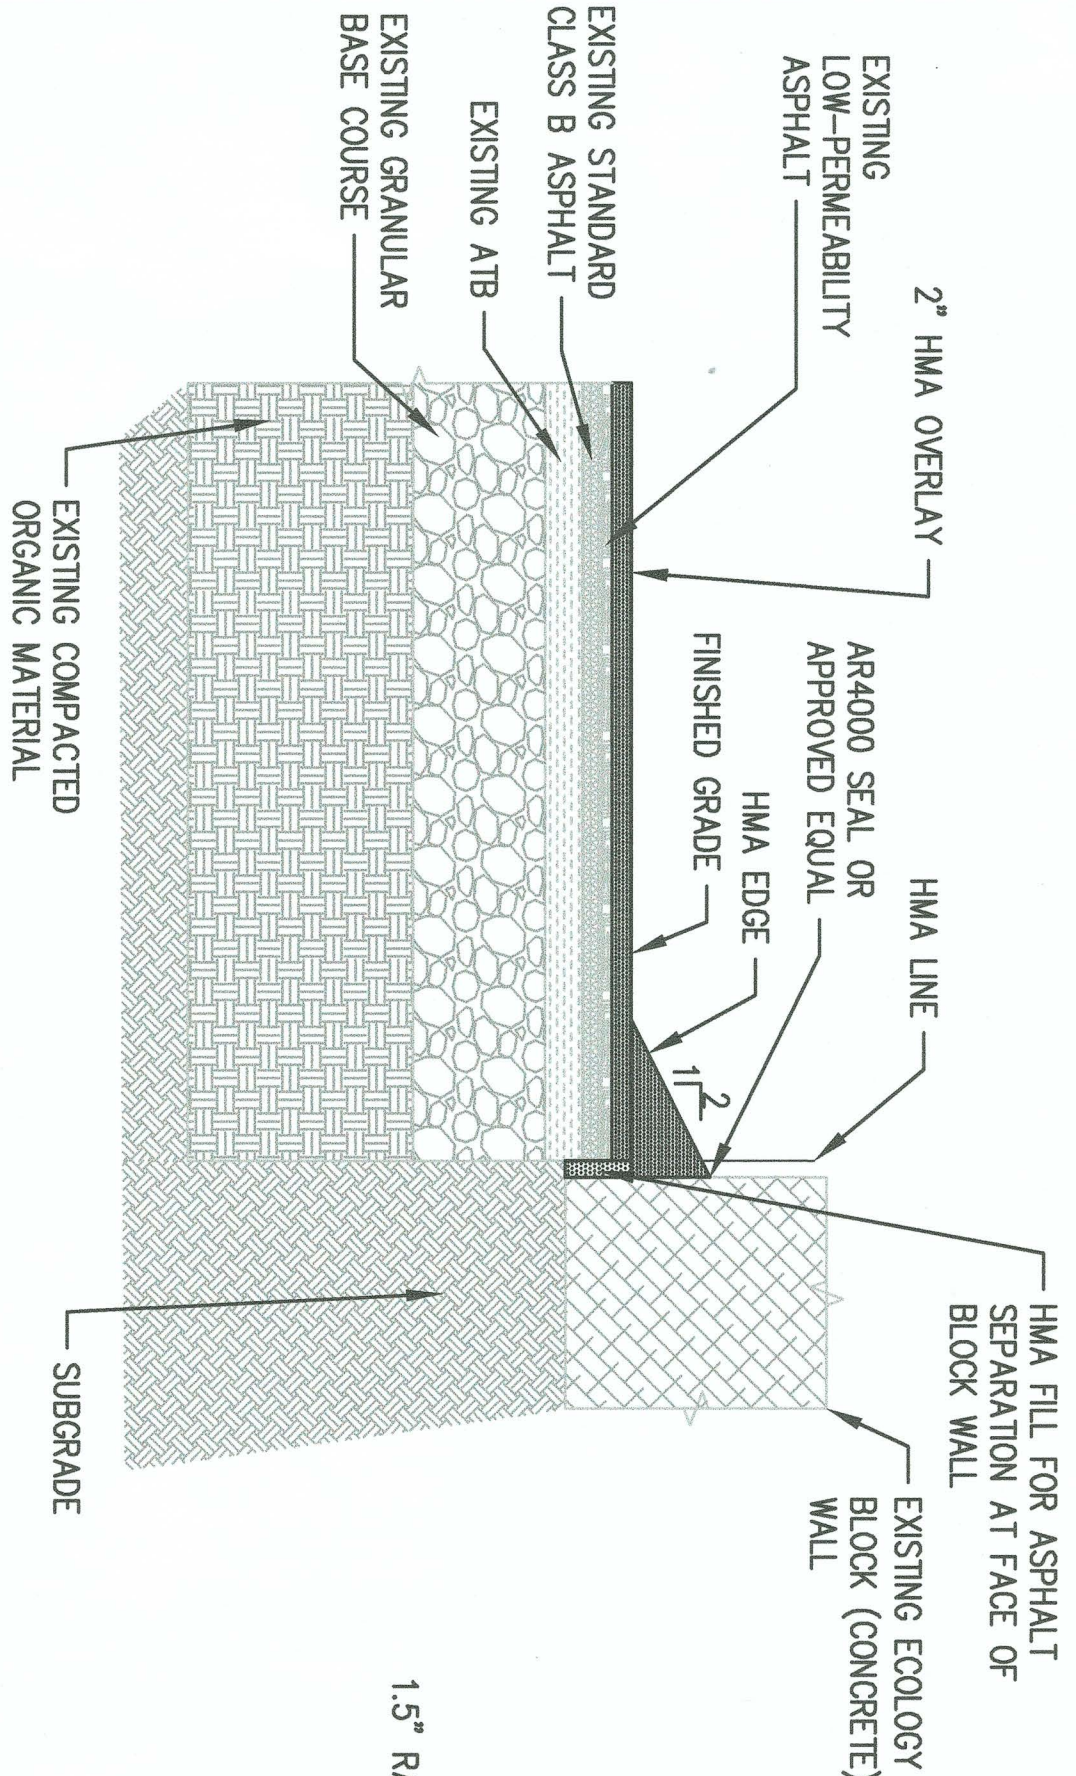

7  
PAVEMENT EDGE DETAIL  
SCALE: NTS  
C2.0-C2.1

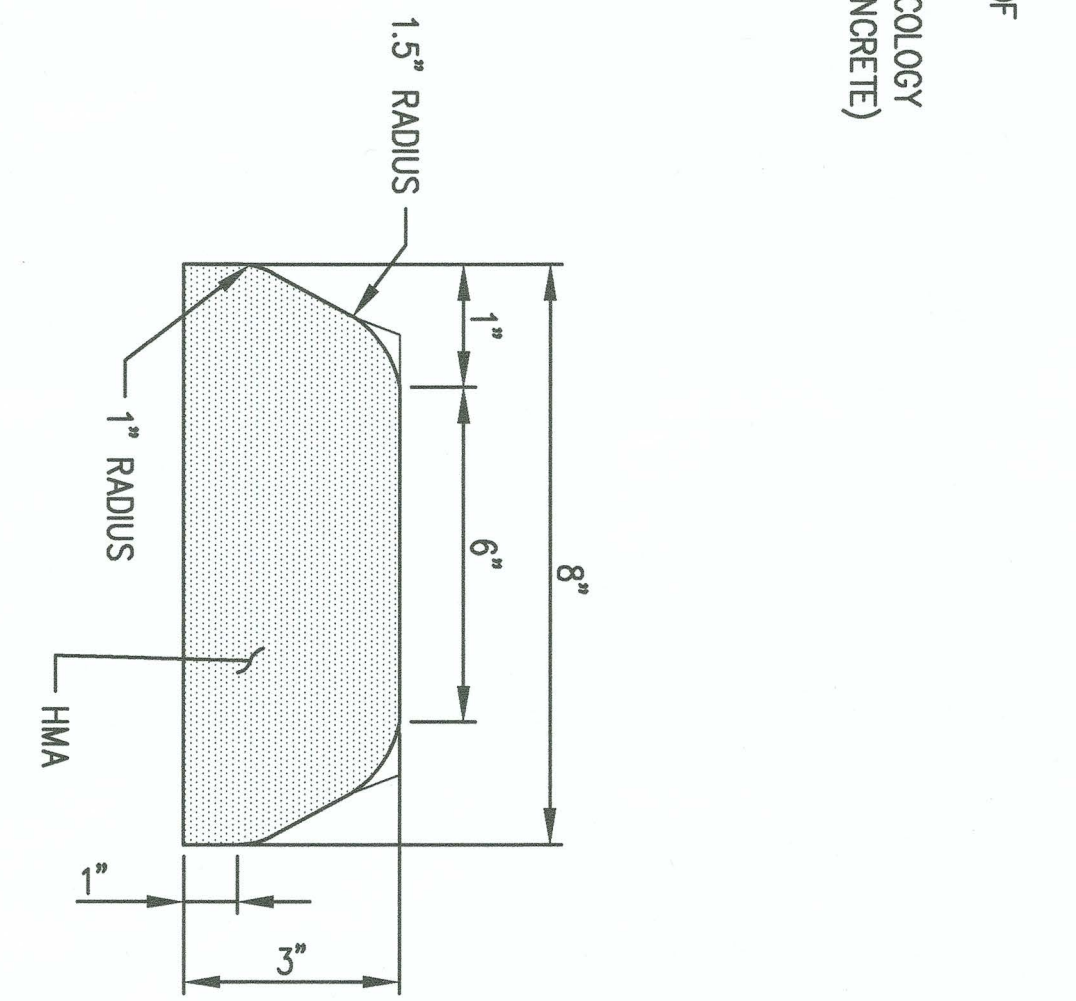

8  
EXTRUDED CURB DETAIL  
SCALE: NTS  
C2.0-C2.1

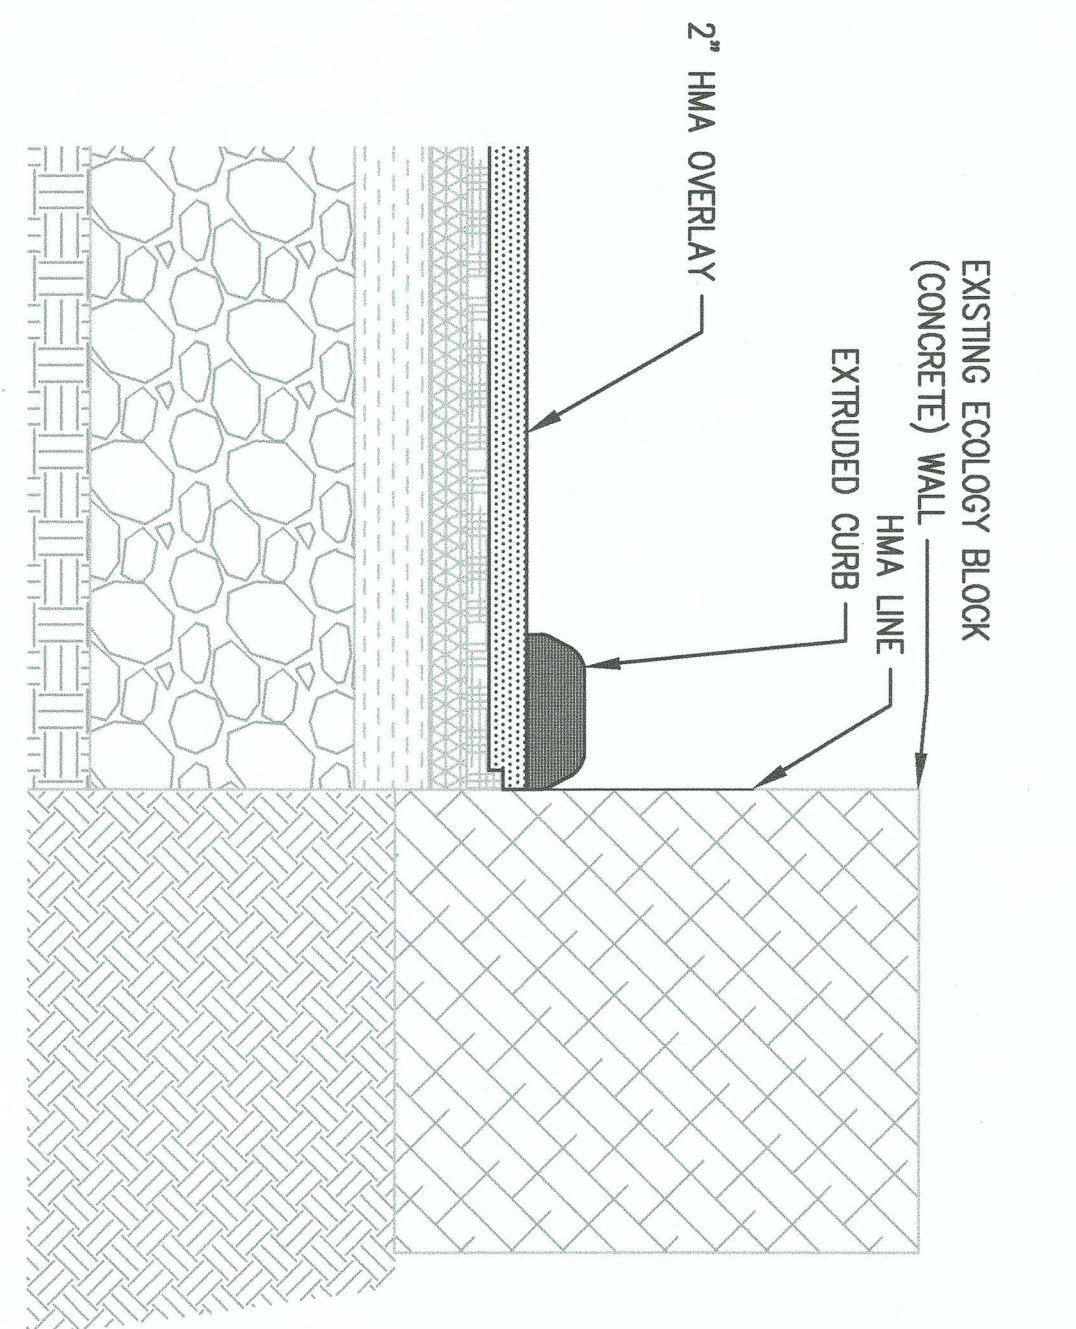

9  
EXTRUDED CURB  
PLACEMENT DETAIL  
SCALE: NTS  
C2.0-C2.1

| HORIZONTAL CONTROL TABLE |          |           |
|--------------------------|----------|-----------|
| POINT                    | NORTHING | EASTING   |
| (A)                      | 707986.4 | 1179196.7 |
| (B)                      | 708002.0 | 1179210.7 |
| (C)                      | 708173.4 | 1179201.8 |
| (D)                      | 708201.4 | 1179201.8 |
| (E)                      | 708346.8 | 1178852.9 |
| (F)                      | 708324.8 | 1178852.9 |
| (G)                      | 708321.2 | 1178832.5 |
| (H)                      | 708300.2 | 1178832.5 |
| (I)                      | 708467.0 | 1178657.8 |
| (J)                      | 708461.7 | 1178653.2 |
| (K)                      | 707840.6 | 1179284.1 |
| (L)                      | 708175.8 | 1179373.6 |
| (M)                      | 708191.3 | 1179324.8 |
| (N)                      | 708466.0 | 1178615.1 |
| (O)                      | 708553.4 | 1178708.6 |