



Supplemental Emergent Planting -
Grid 4.

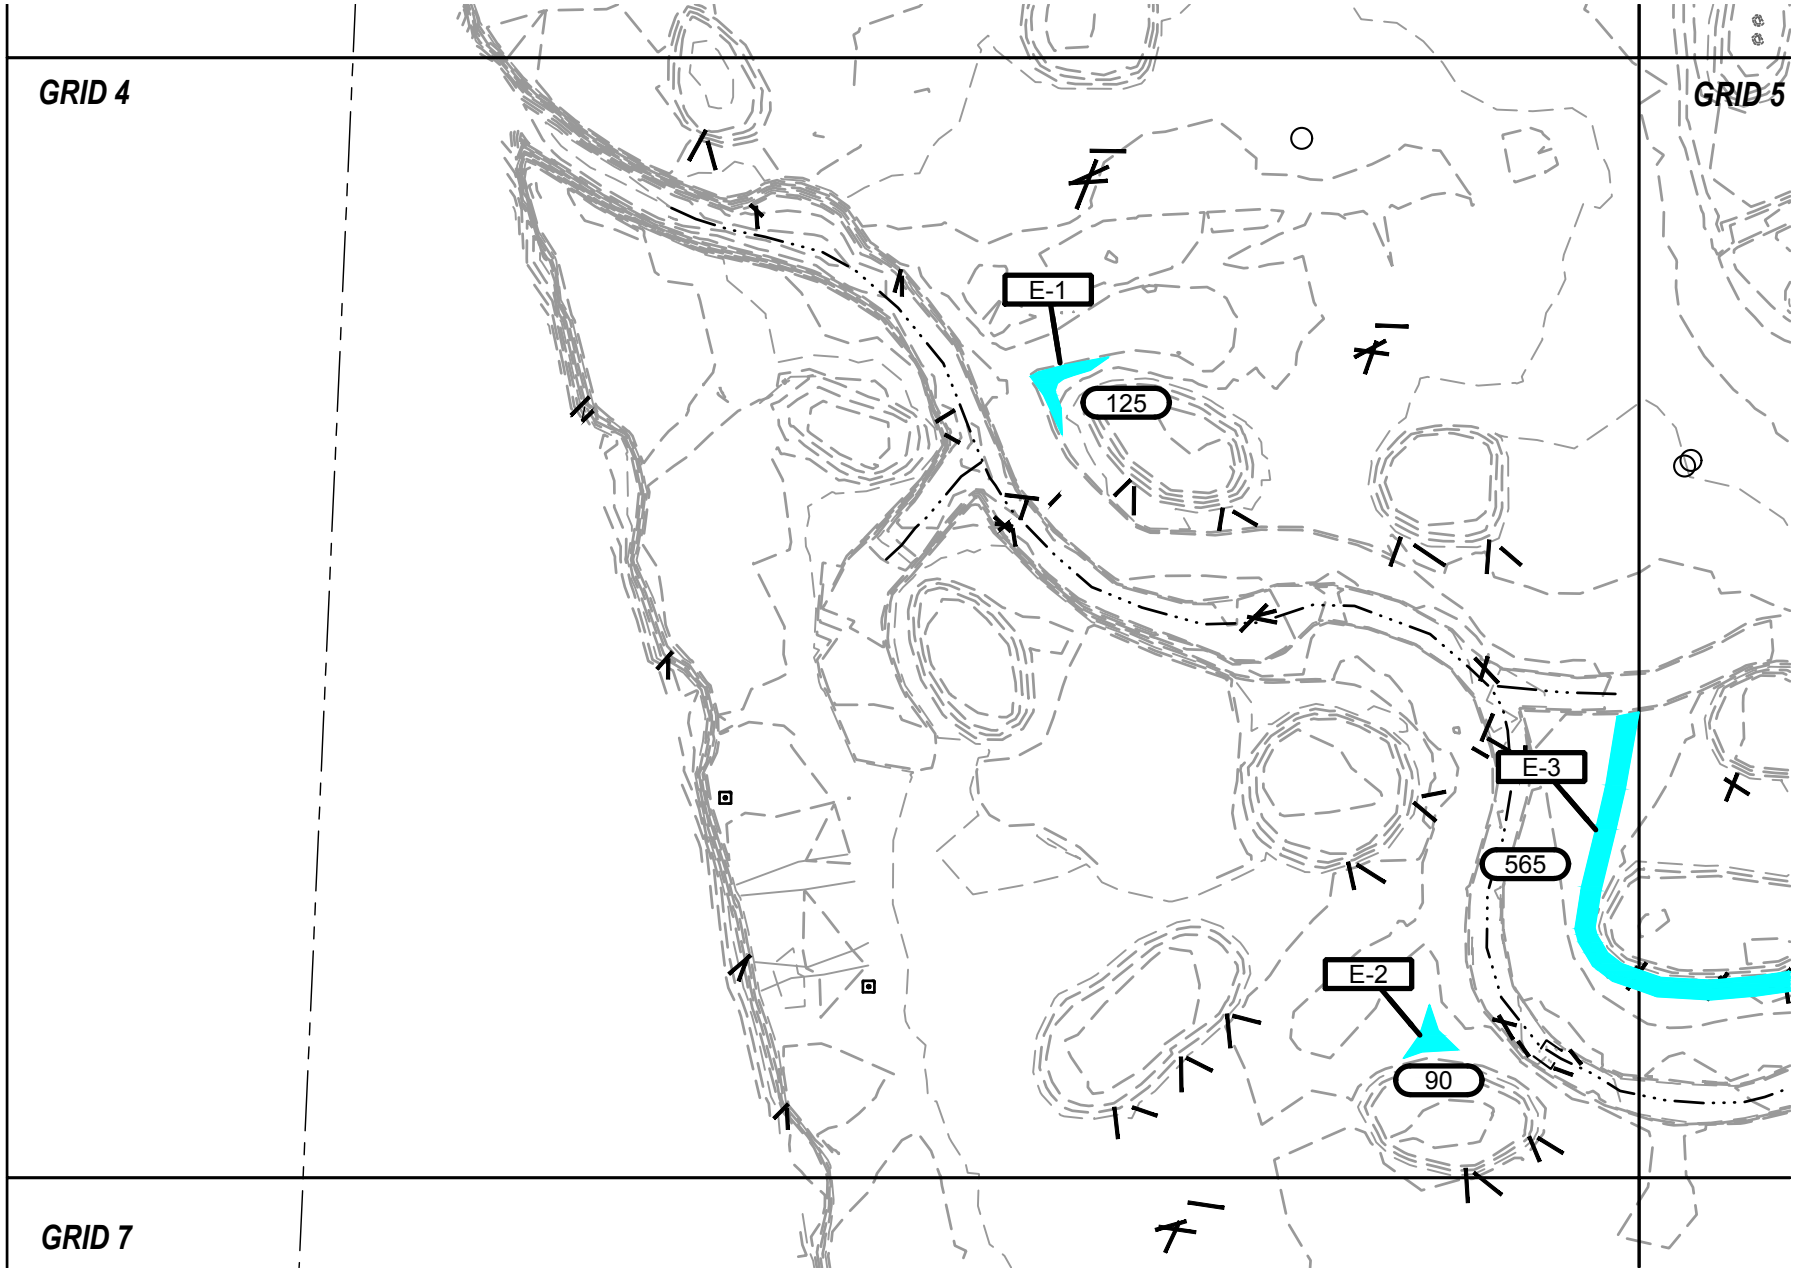


Legend

-  Emergent Wetland
-  Area in Square Feet
-  Planting Zone Designator

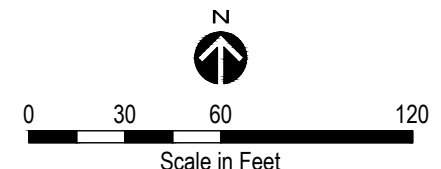


Supplemental Emergent Planting -
Grid 5.

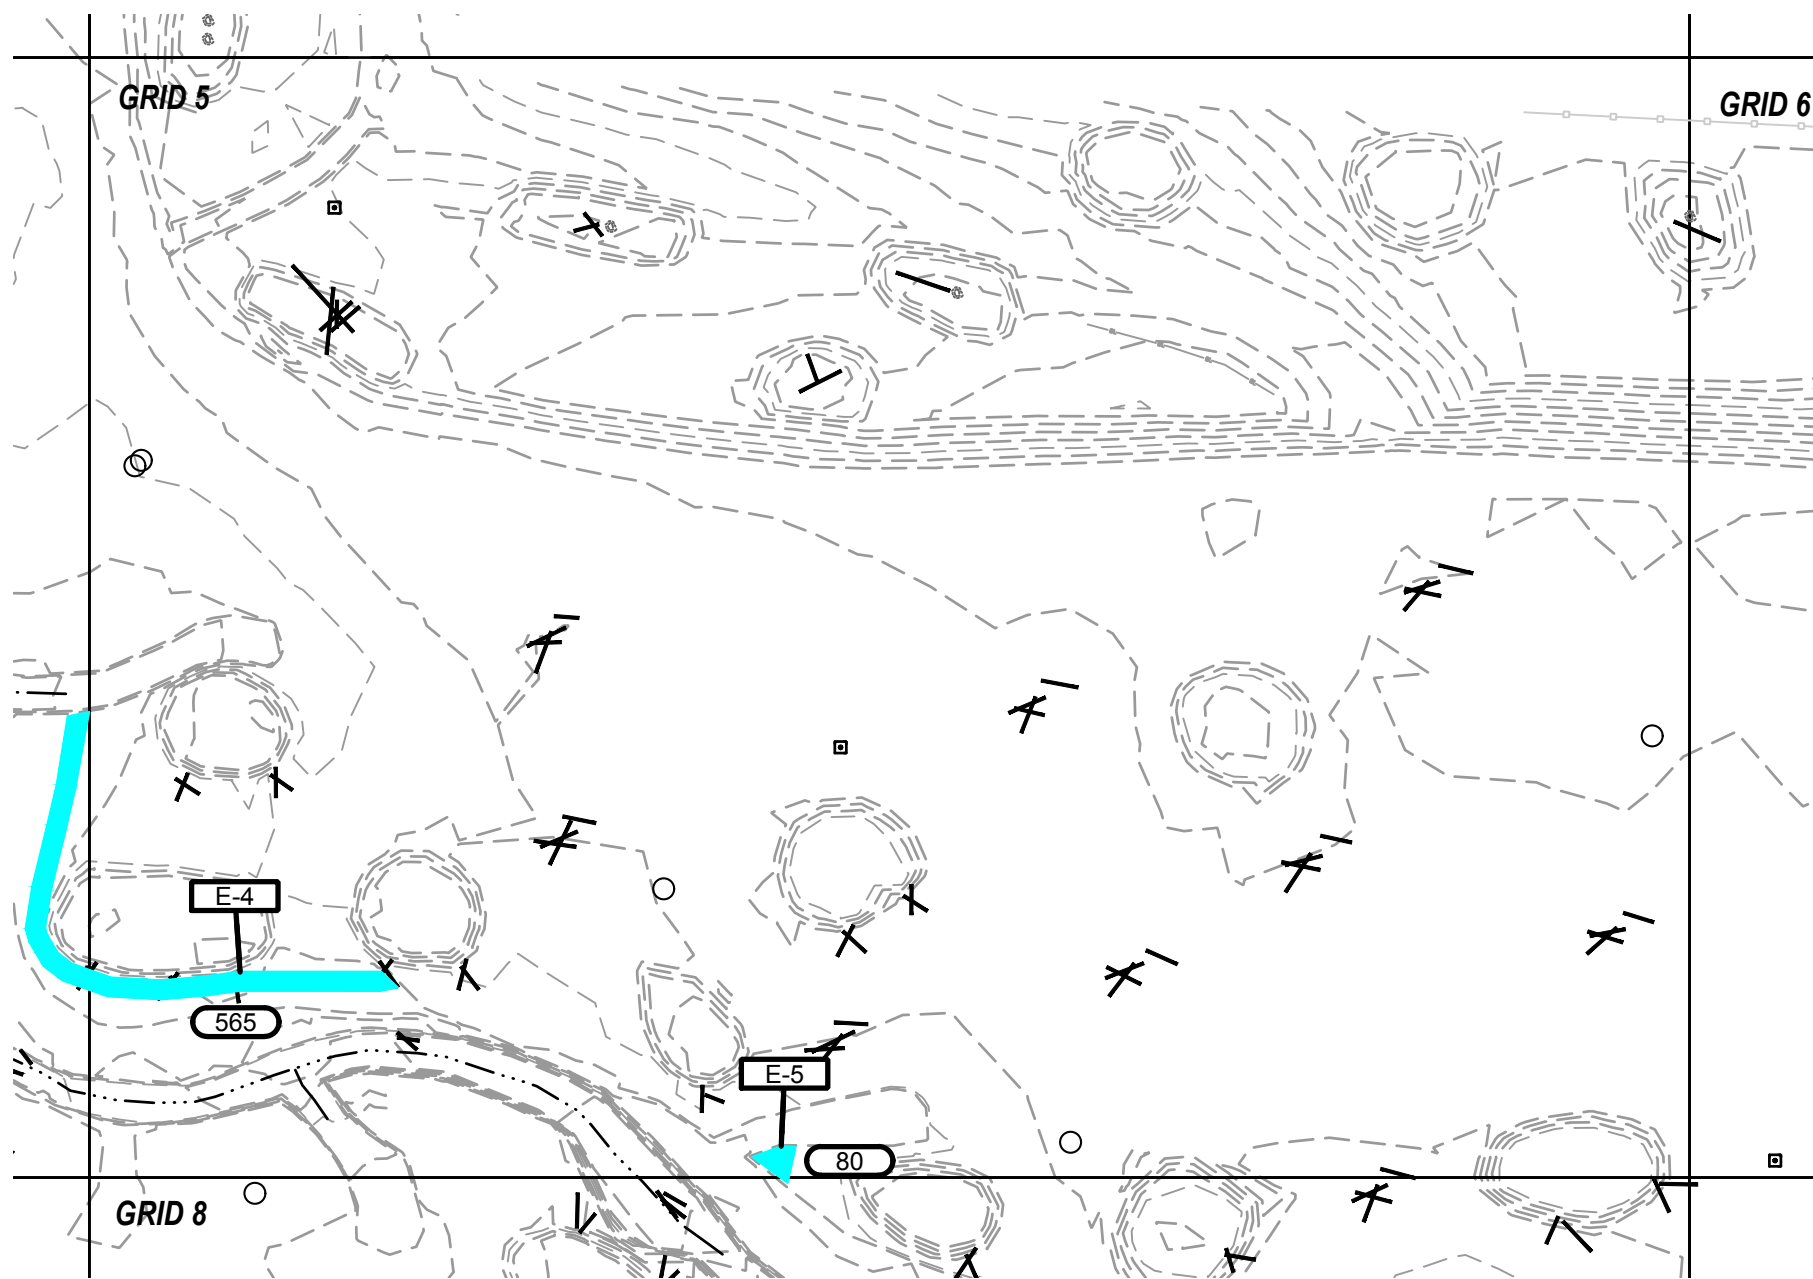


Legend

-  Emergent Wetland
-  Area in Square Feet
-  Planting Zone Designator

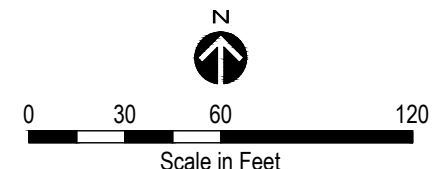


Supplemental Emergent Planting -
Grid 8.

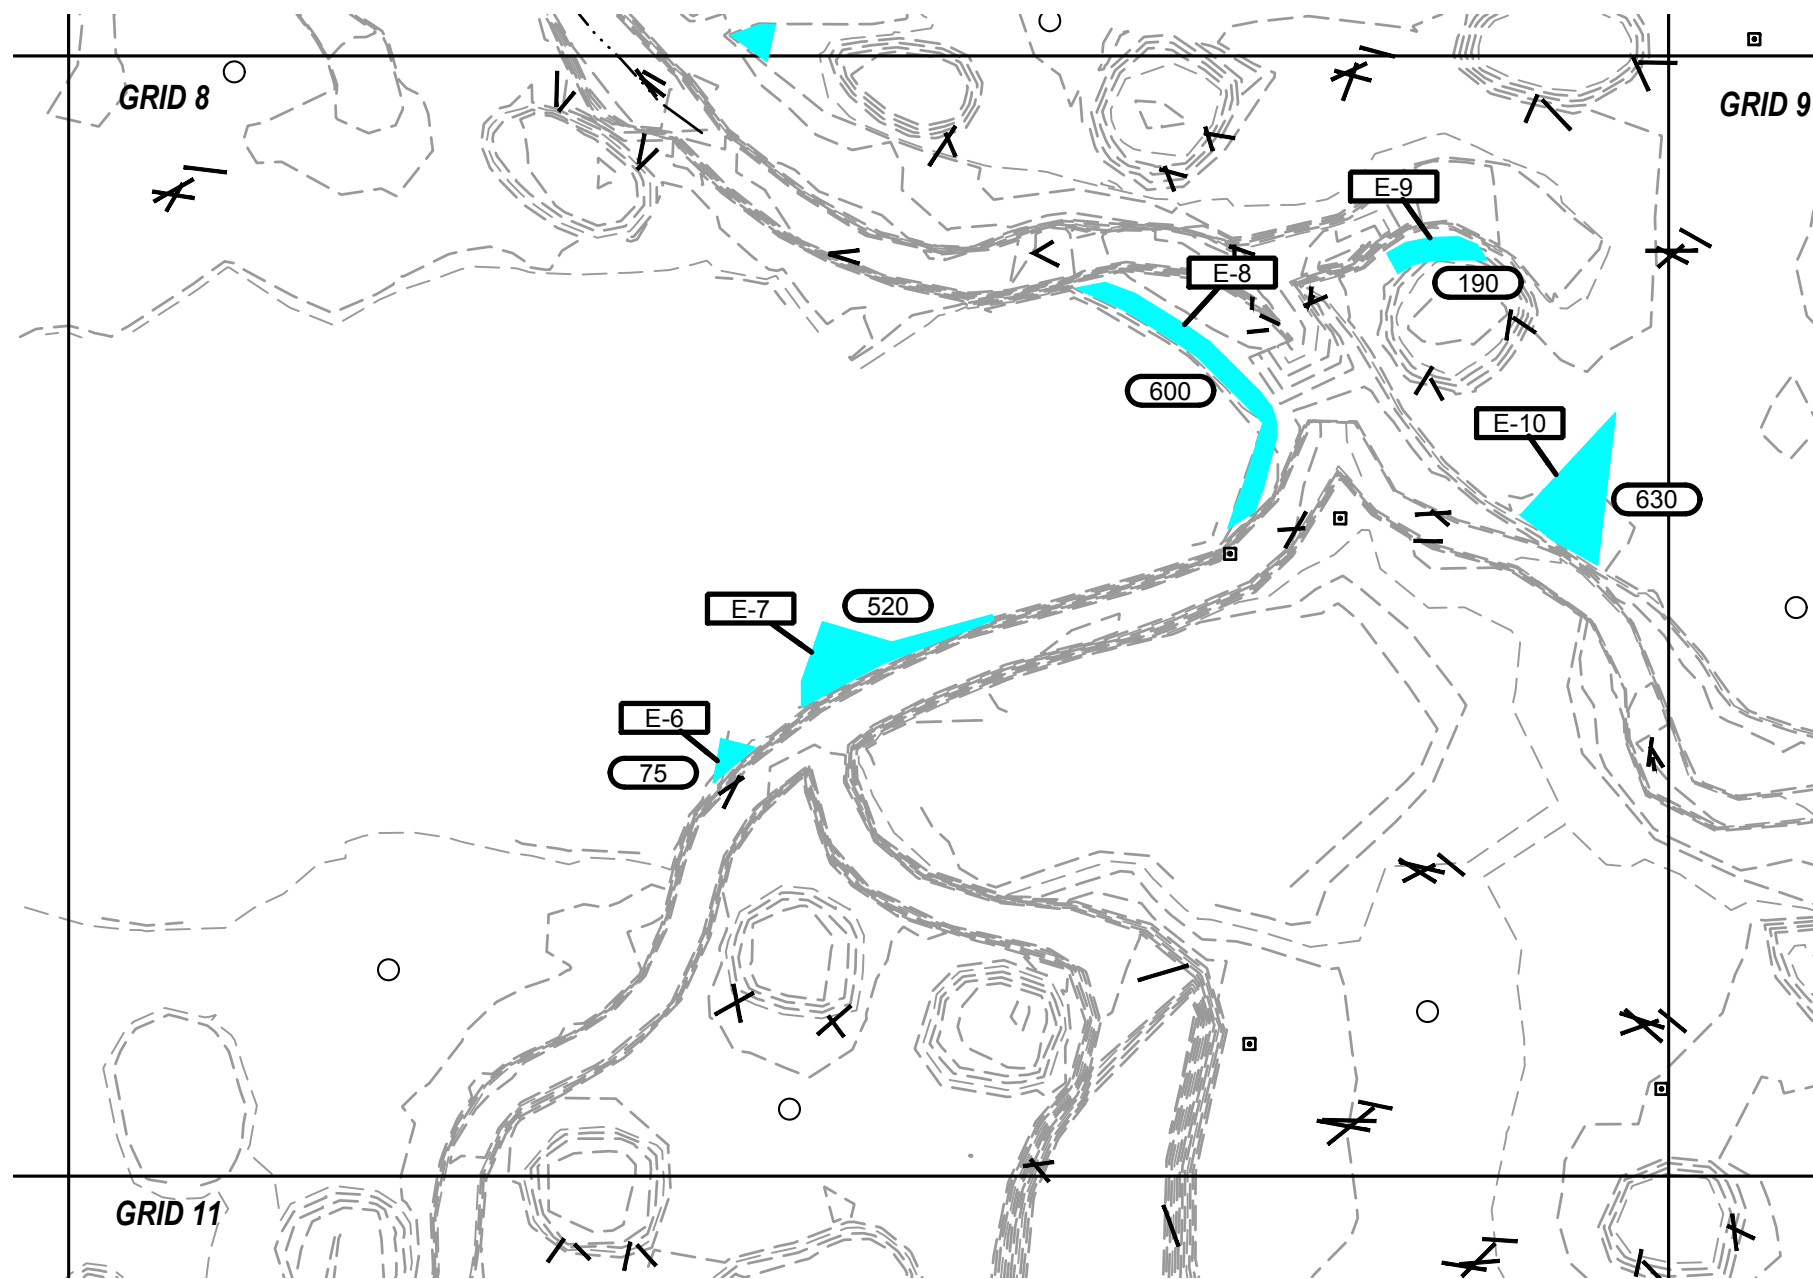


Legend

-  Emergent Wetland
-  Area in Square Feet
-  Planting Zone Designator

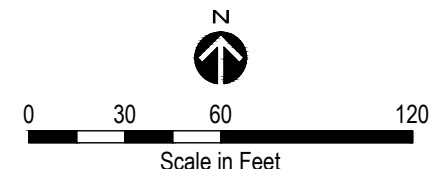


Supplemental Emergent Planting -
Grid 12.

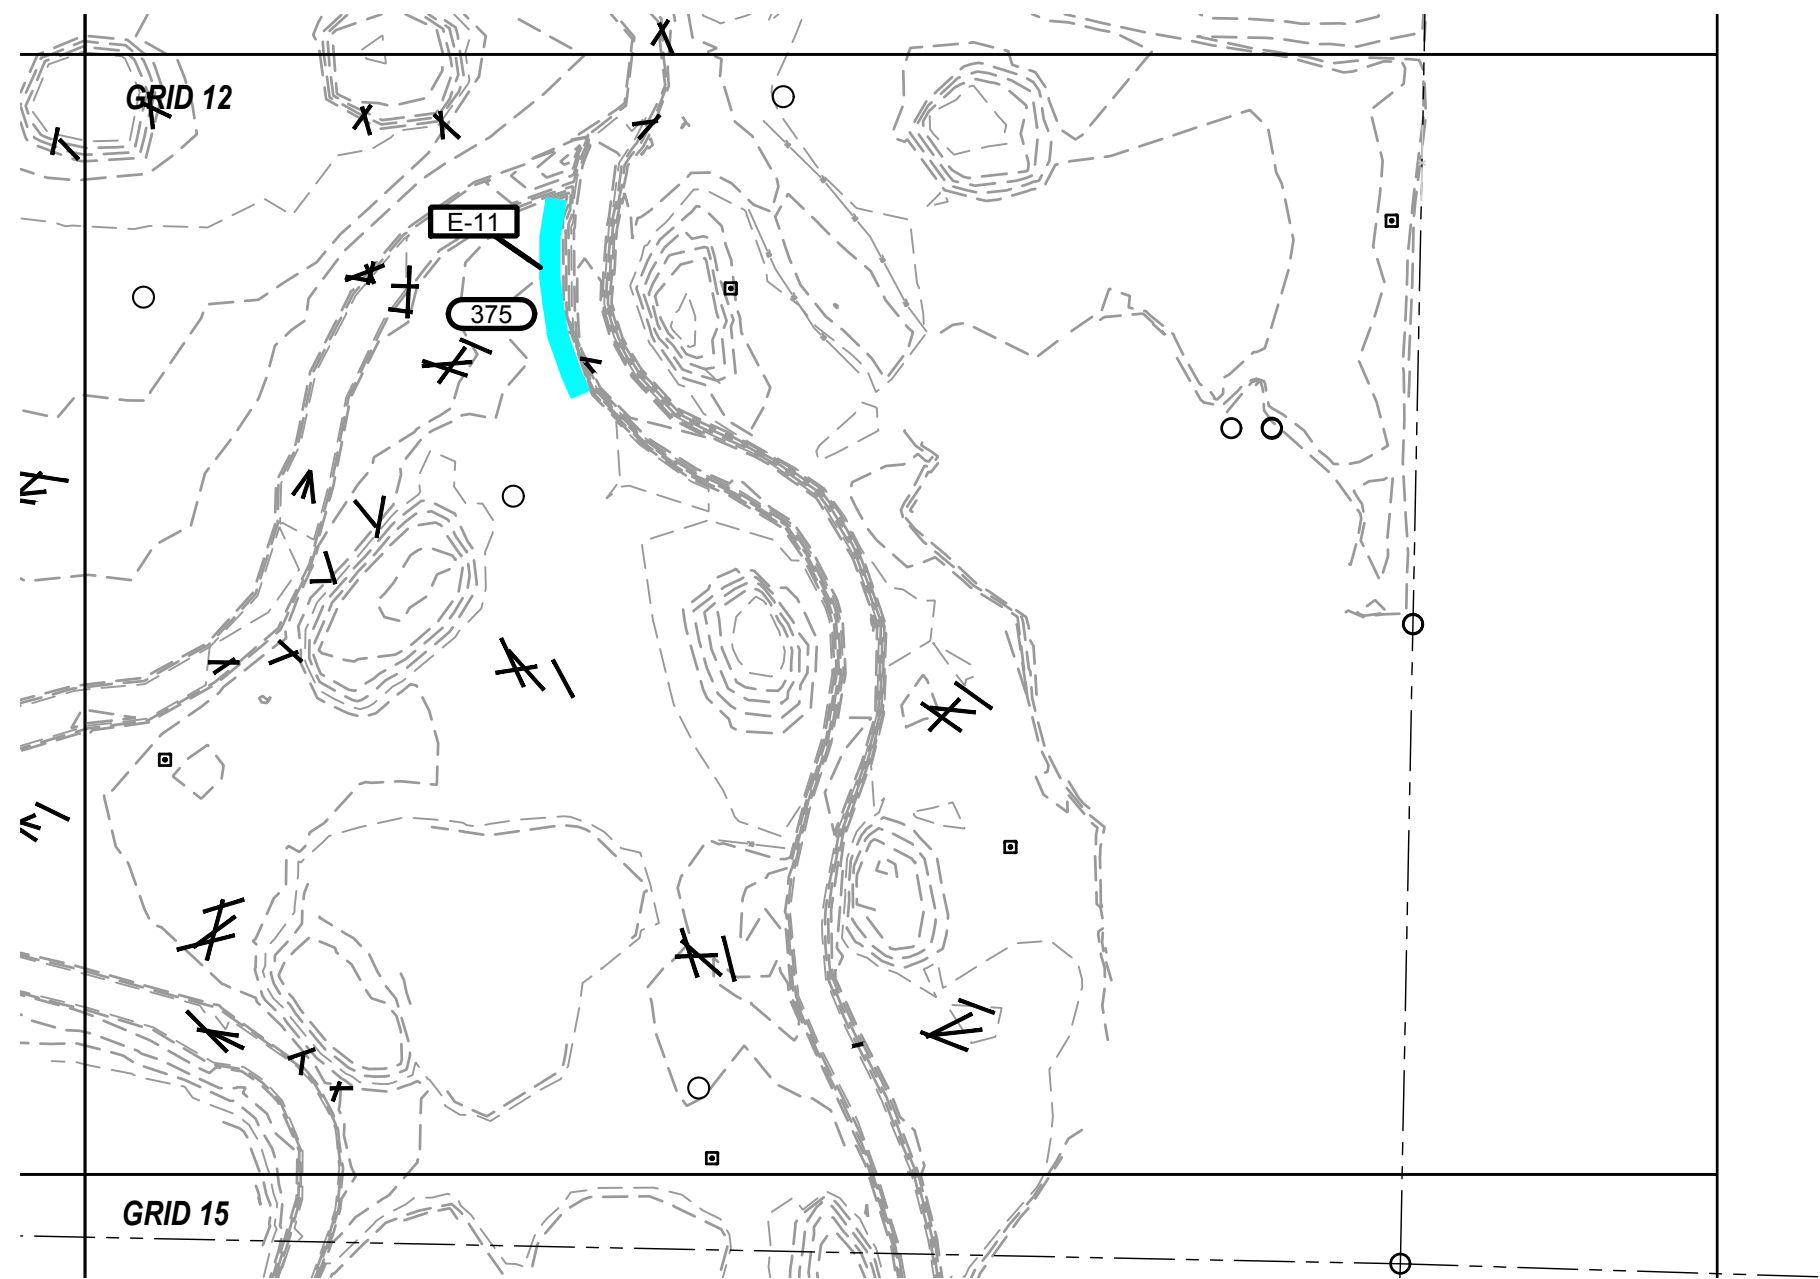


Legend

-  Emergent Wetland
-  Area in Square Feet
-  Planting Zone Designator

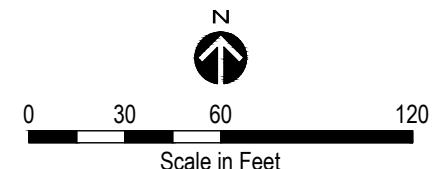


Supplemental Emergent Planting -
Grid 14.

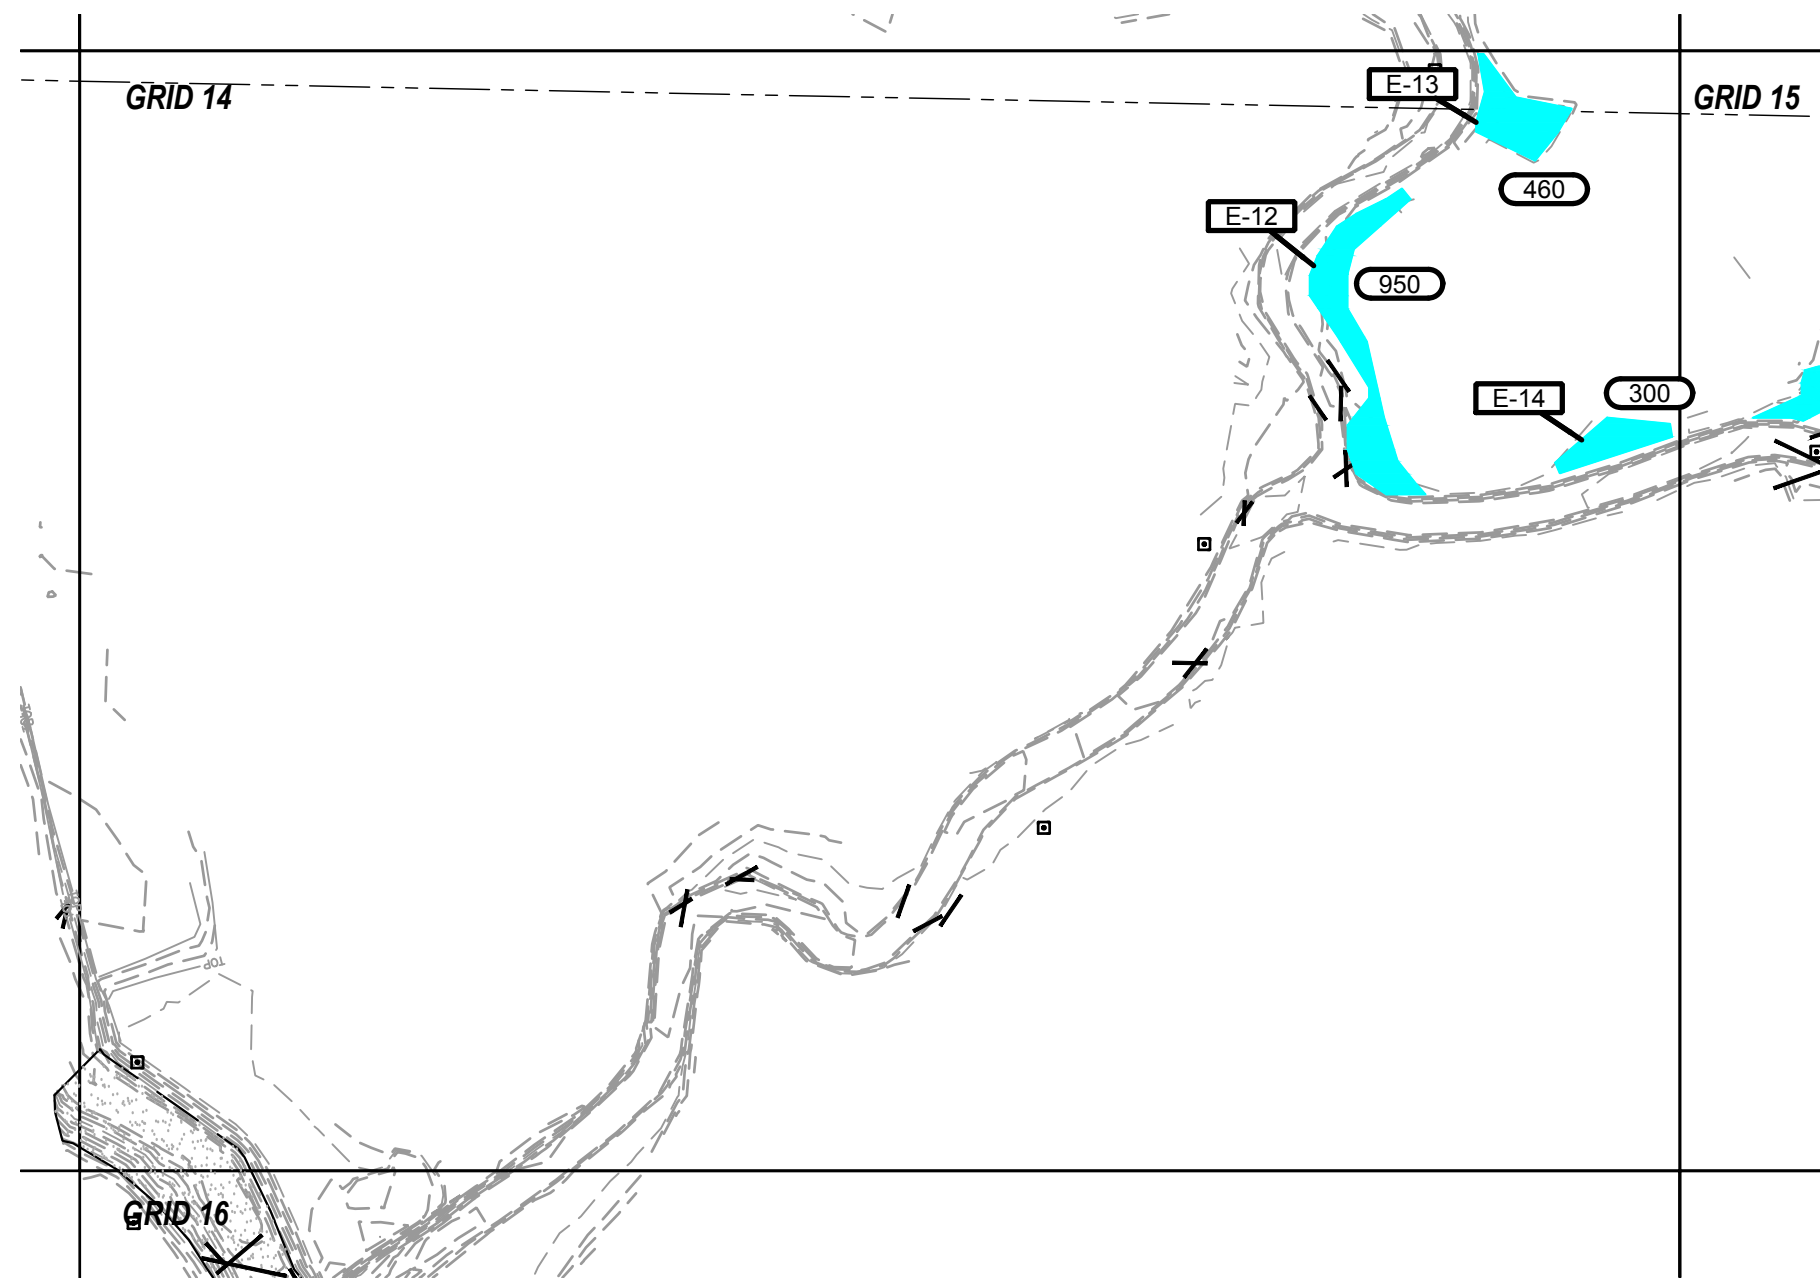


Legend

-  Emergent Wetland
-  Area in Square Feet
-  Planting Zone Designator

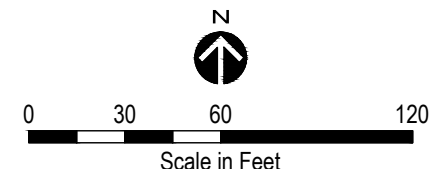


Supplemental Emergent Planting -
Grid 15.

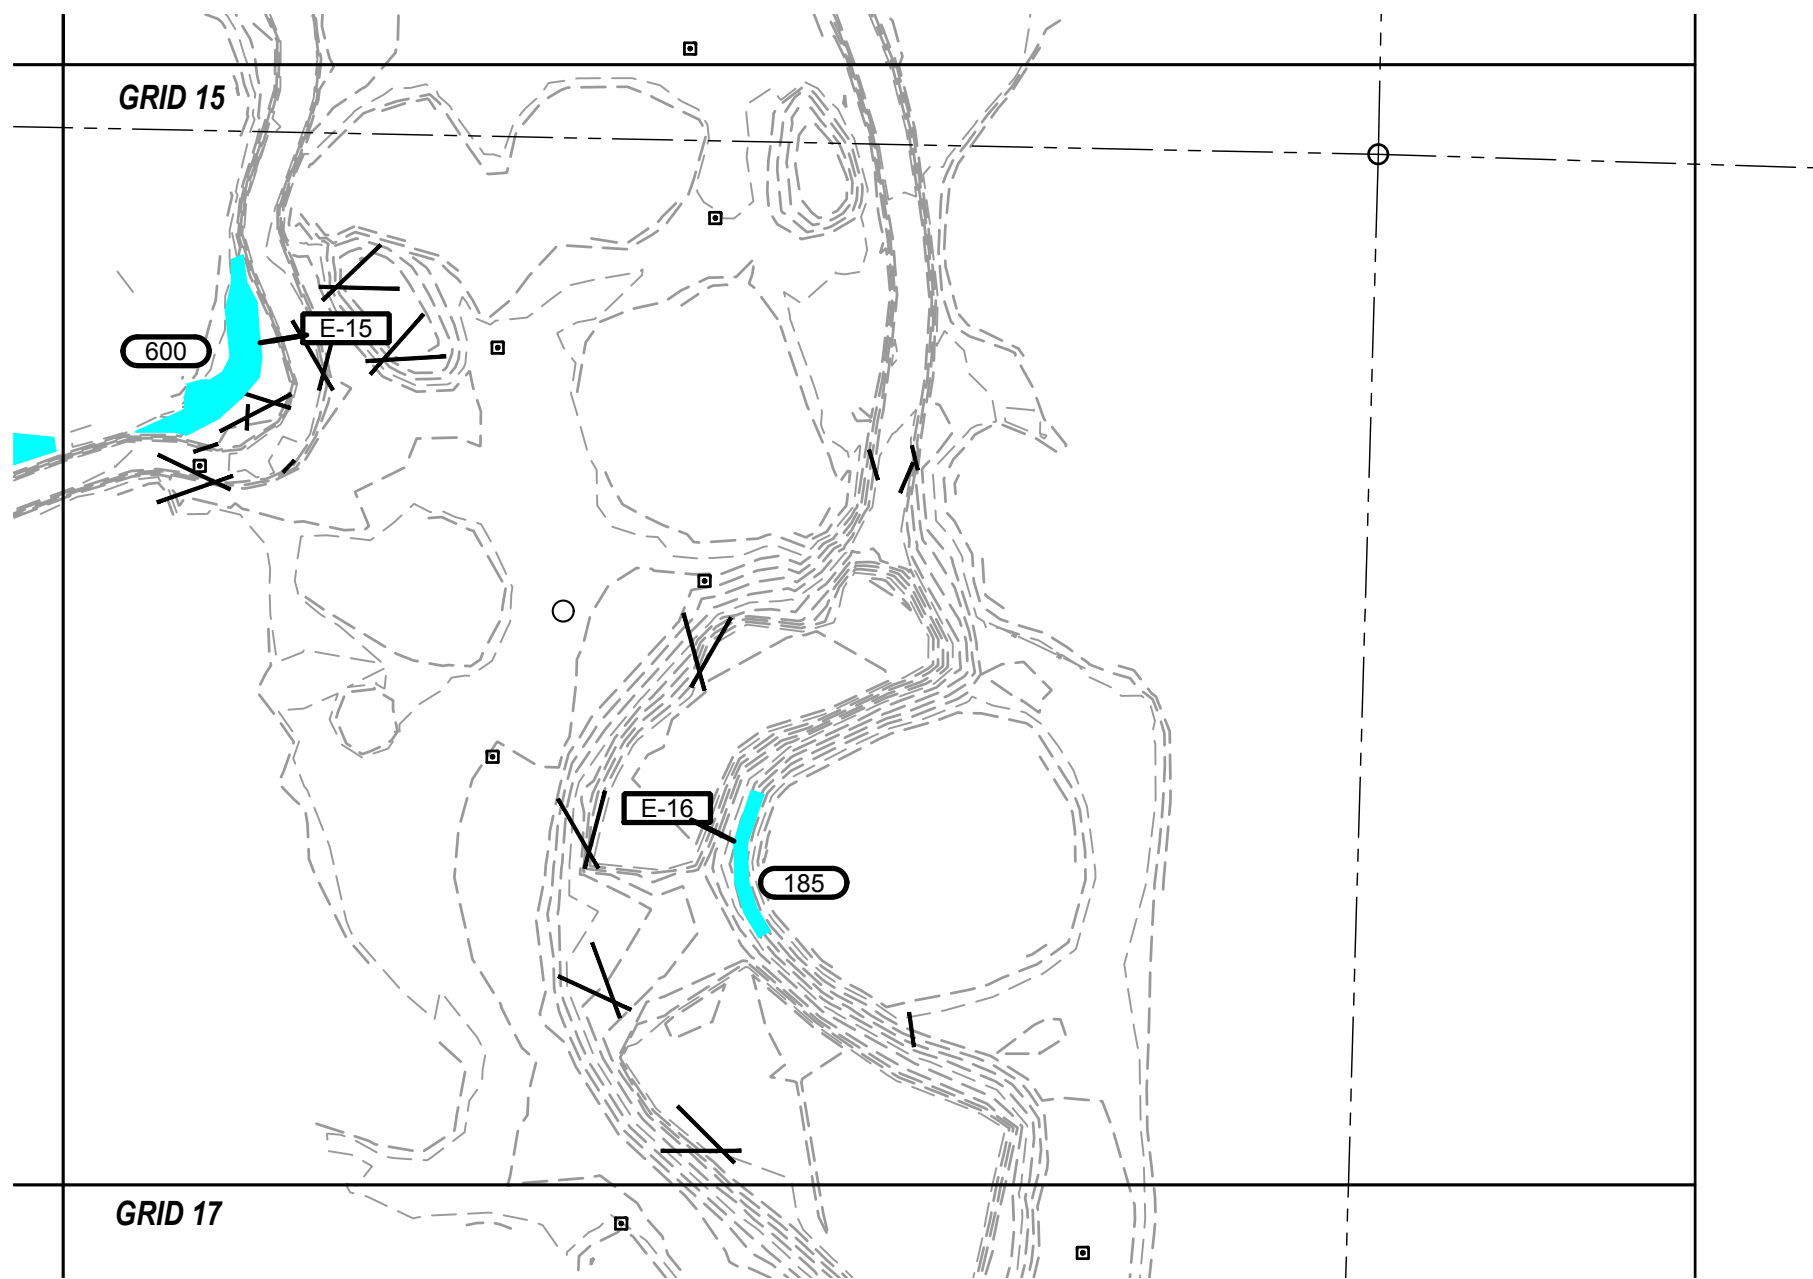

Legend

-  Emergent Wetland
-  Area in Square Feet
-  Planting Zone Designator

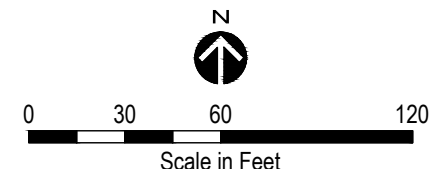

Supplemental Emergent Planting
Schedule -Grids 4, 5, 8, 12, 14, and
15.

					SUPPLEMENTAL EMERGENT PLANT ZONE QUANTITIES															
SCIENTIFIC NAME	COMMON NAME	PLANT MATERIAL	SPACING	TOTAL QUANTITY	E-1	E-2	E-3	E-4	E-5	E-6	E-7	E-8	E-9	E-10	E-11	E-12	E-13	E-14	E-15	E-16
CAREX KELLOGGII/ LENTICULARIS	KELLOGG'S/ LAKESHORE SEDGE	BARE ROOT	1.5' O.C.	235									22	124	36		53			
CAREX AQUATILIS	SITKA SEDGE	BARE ROOT	1.5' O.C.	80	15	11			10				22							22
CAREX OBNUPTA	SLOUGH SEDGE	BARE ROOT	1.5' O.C.	948						34	245	283				115	53	145	73	
CAREX STIPATA	SAWBEAK SEDGE	BARE ROOT	1.5' O.C.	259	15	11	67	67	10						36		53			
ELEOCHARIS PALUSTRIS	CREEPING SPIKERUSH	BARE ROOT	1.5' O.C.	413		11	67	67					22		36	115			73	22
JUNCUS EFFUSUS	SOFT RUSH	BARE ROOT	1.5' O.C.	582	15		67	67	10					124	36	115	53		73	22
JUNCUS ENSIFOLIUS	DAGGERLEAF RUSH	BARE ROOT	1.5' O.C.	124										124						
SCIRPUS MICROCARPUS	SMALL-FRUITED BULRUSH	BARE ROOT	1.5' O.C.	438	15	11	67	67	10				22		36	115			73	22