


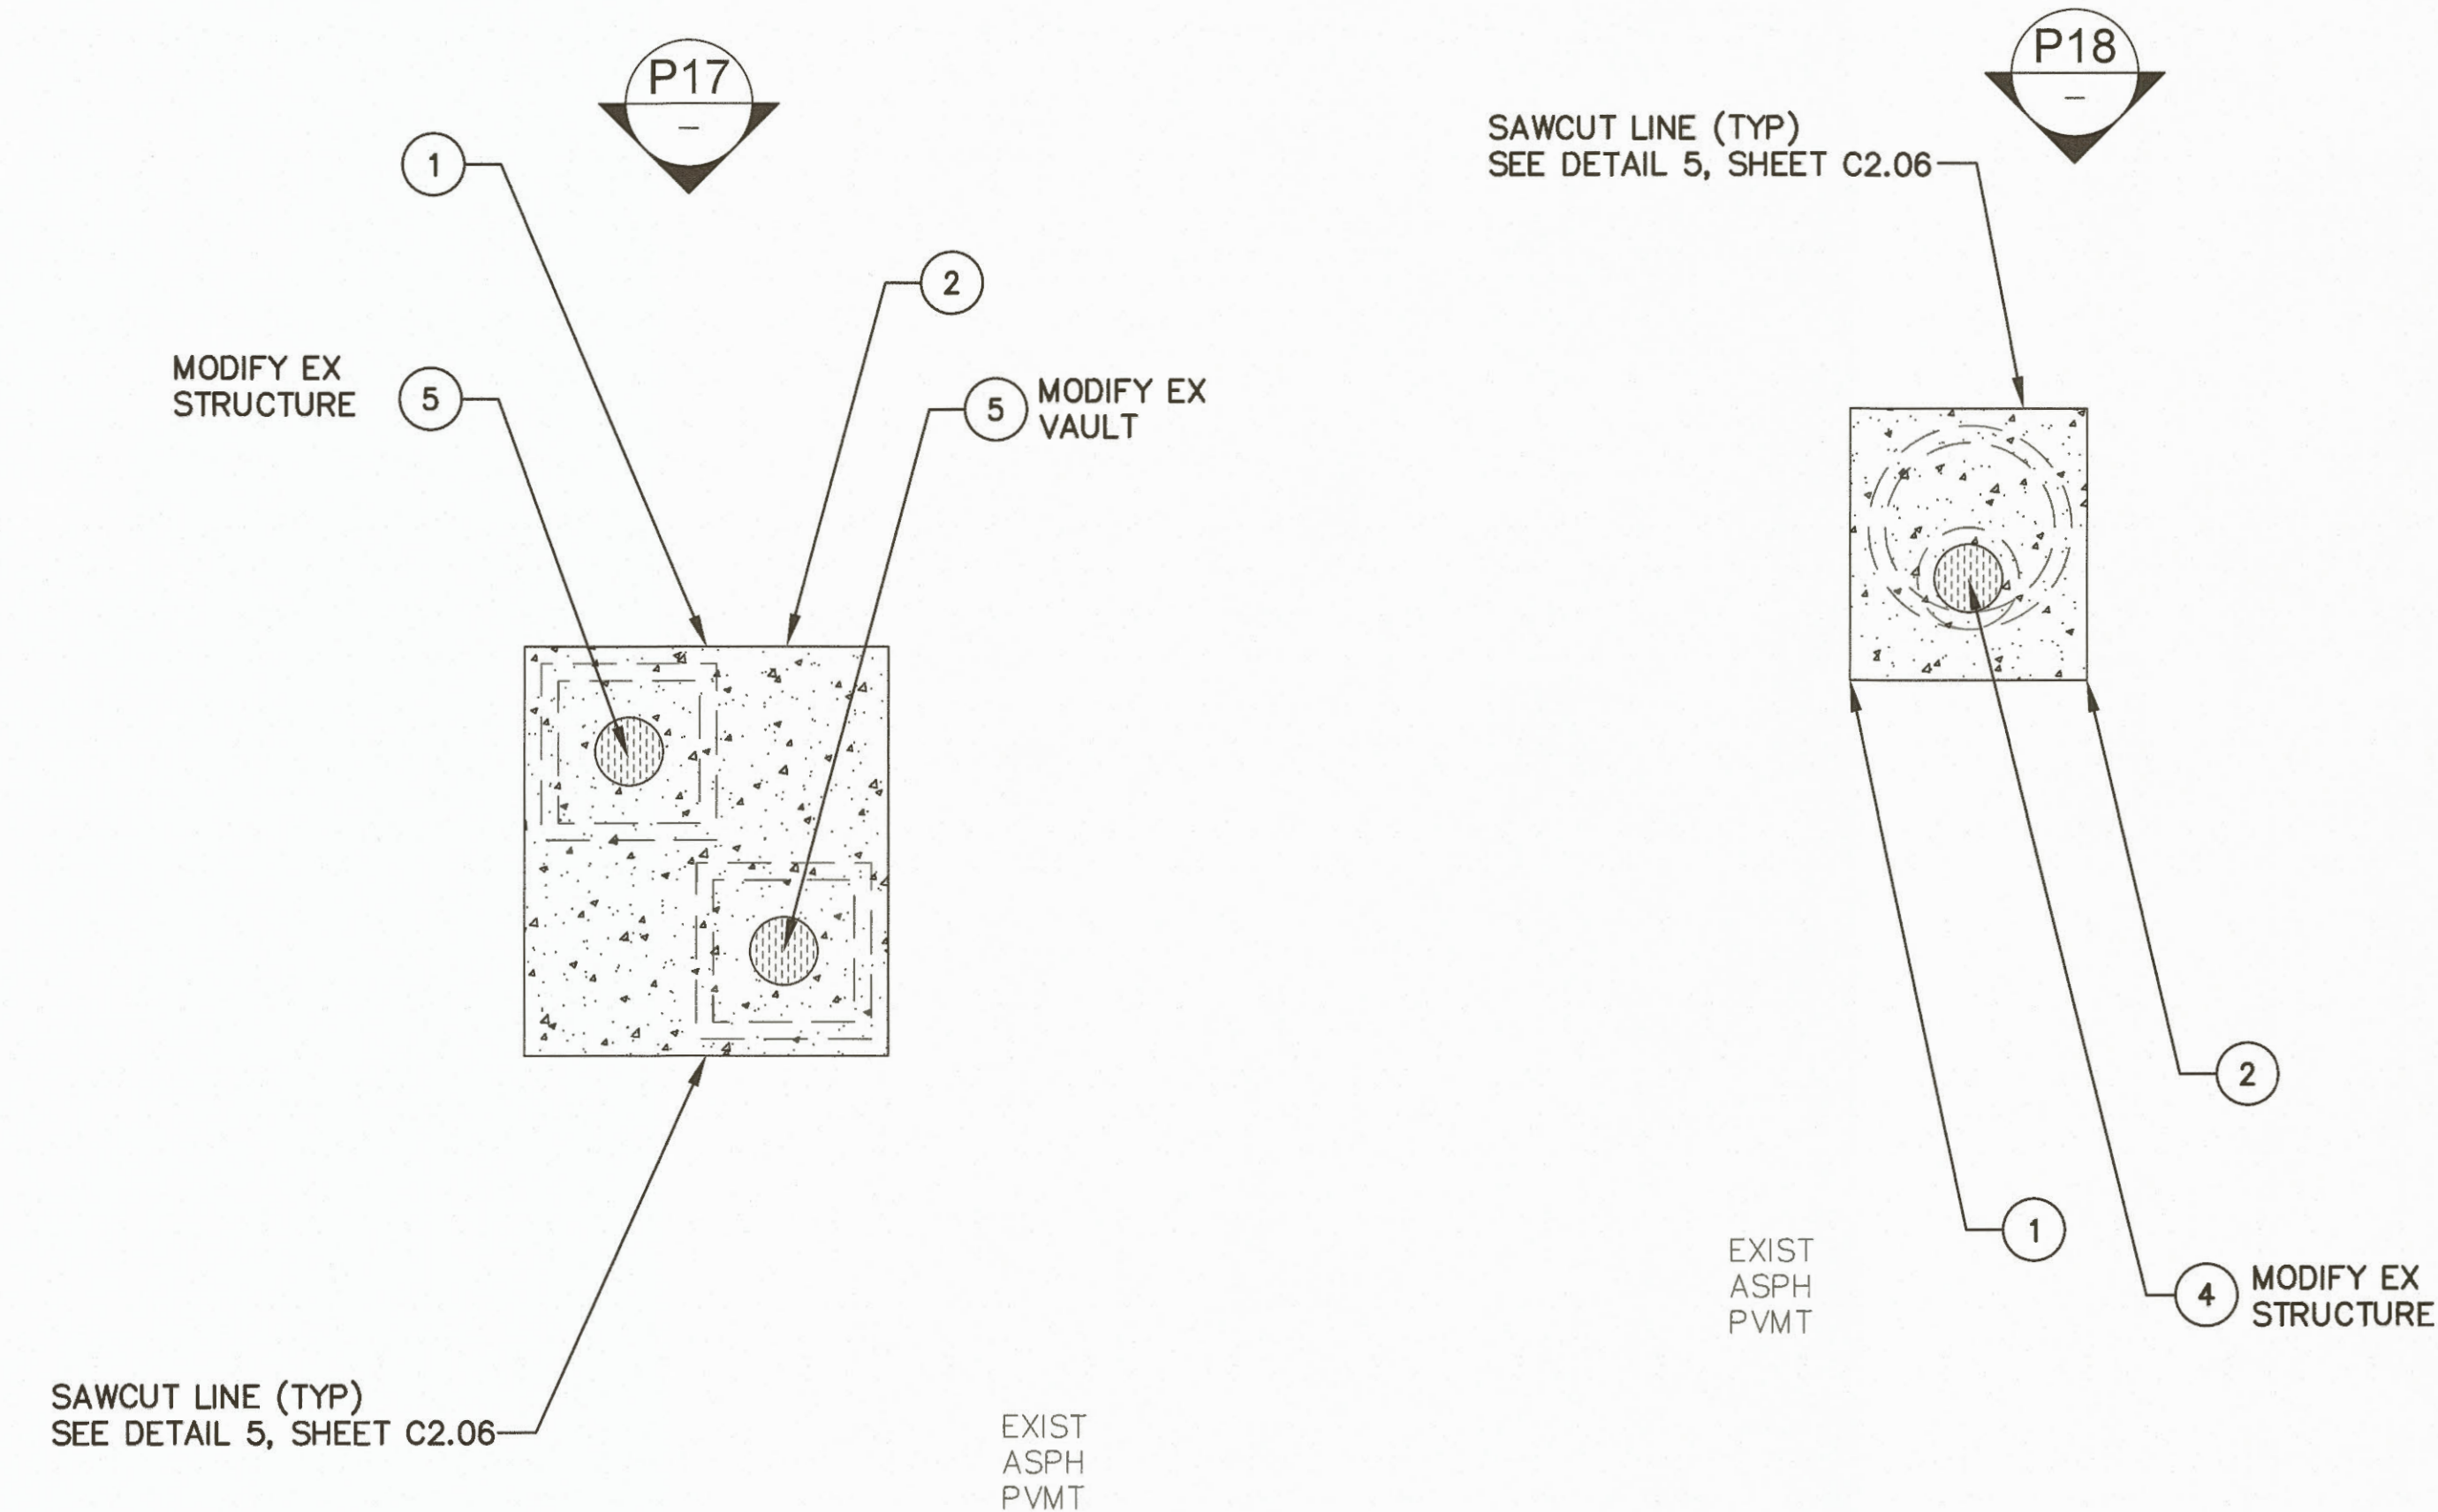

17 TYPICAL PV & SV (POWER / COMM VAULT)
SCALE: 1" = 5'

18 TYPICAL SD (TYPE 2 CB)
SCALE: 1" = 5'



P17 TYPICAL PV & SV




P18 TYPICAL CB

STD CONSTRUCTION NOTES:

- 1 LIMITS OF ACP REMOVAL.
- 2 LIMITS OF REINF CONC SLAB.
- 3 ADJUST TYPE 1L CB AND RESTORE SURFACING, SEE DETAIL 1, SHEET C2.01.
- 4 ADJUST TYPE 2 CB AND RESTORE SURFACING, SEE DETAIL 2, SHEET C2.02.
- 5 ADJUST VAULT AND RESTORE SURFACING, SEE DETAIL 3, SHEET C2.03.
- 6 ADJUST WATER VALVE BOX AND RESTORE SURFACING, SEE DETAIL 4, SHEET C2.04.

NOTES:

1. EXISTING STRUCTURES ARE SHOWN AT ESTIMATED LOCATIONS, SIZE AND CONFIGURATION. CONTRACTOR SHALL FIELD VERIFY SITE CONDITIONS.
2. NOT EVERY STD CONSTRUCTION NOTE IS USED ON EVERY SHEET.
3. PROTECT WORK AREAS PER DETAIL 7, SHEET C2.06.

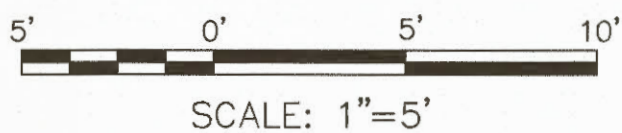

6635 C1.04 SHEET 8 OF 16	PIERCE COUNTY TERMINAL OPERATIONAL PAVEMENT REPAIRS ENLARGED UTILITIES PLAN 04				Port of Tacoma P.O. BOX 1837 TACOMA, WA 98401-1837	
	CONT/CONS: 071158 M. ID: 201038.01 PHASE: BID SET	TOWNSHIP: 20N DAT-HRZN:AD83/2007 PARCEL:	RANGE: 3E VERT: MLLW	SECTION: DRAWING SCALE: AS NOTED	moffatt & nichol 600 UNIVERSITY STREET, SUITE 610 SEATTLE, WA 98101 (206) 622-0222	
APPROVED: <i>[Signature]</i> J. VANDENBERG DIRECTOR PRINTED BY: cgreene PORT ADDRESS: ONE SITCUM PLAZA TACOMA, WA 98401-1837			T. MCCOLLOUGH CHECKED BY: B. HALEY DATE: 8/29/19 PROJ. ENGR. DATE: Aug 29, 2019 REVISION: 1			
M. ID: 201038.01 PHASE: BID SET			DATE: 8/29/19 BY: <i>[Signature]</i> REVISION: 1			



P13
—

CPV




P14
—

TYPICAL CB



P15
—


TYPICAL FOV

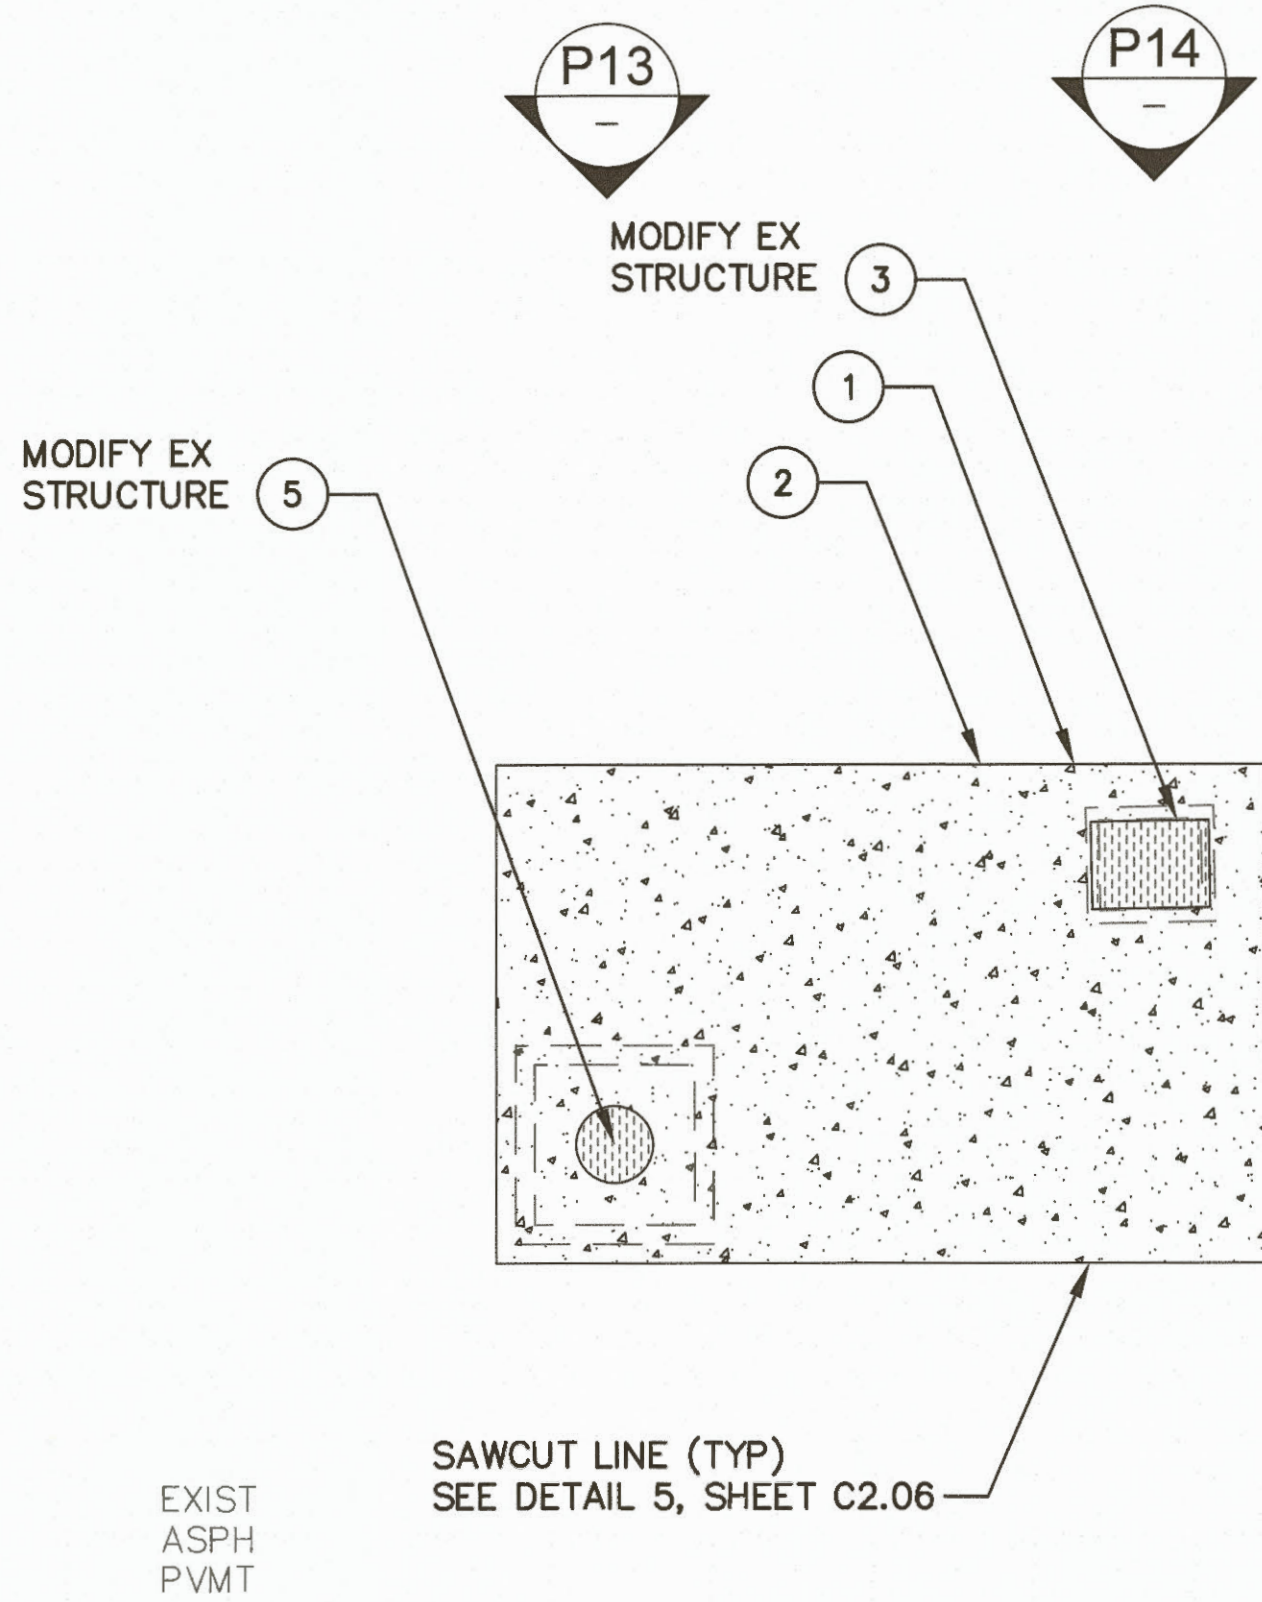

13
—

TYPICAL CB (TYPE 1L CB) & CPV (POWER VAULT)

SCALE: 1" = 5'

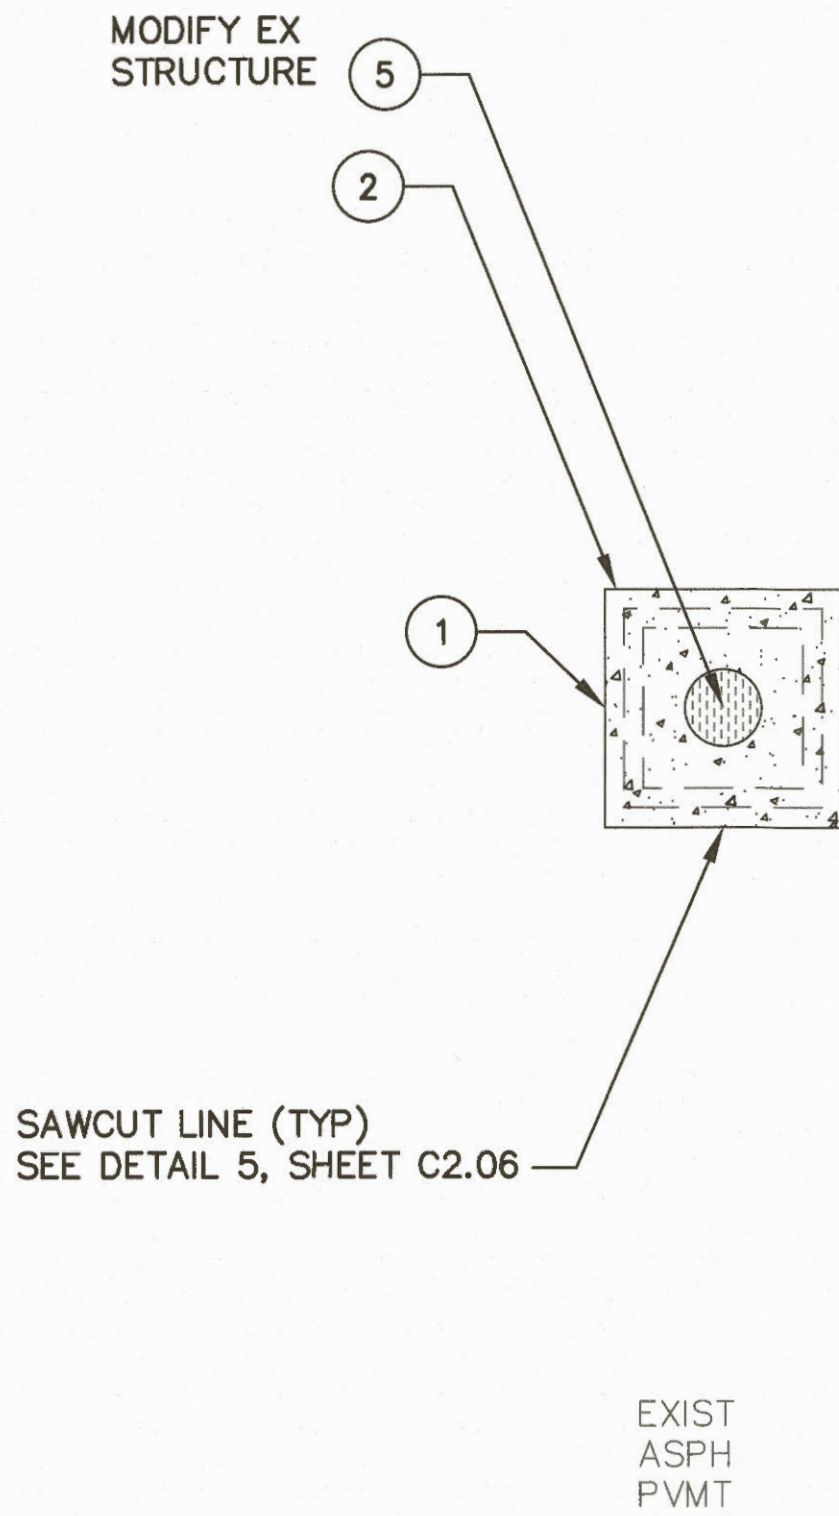

15
—

TYPICAL FOV (POWER VAULT)

SCALE: 1" = 5'

STD CONSTRUCTION NOTES:



- 1 LIMITS OF ACP REMOVAL.
- 2 LIMITS OF REINF CONC SLAB.
- 3 ADJUST TYPE 1L CB AND RESTORE SURFACING, SEE DETAIL 1, SHEET C2.01.
- 4 ADJUST TYPE 2 CB AND RESTORE SURFACING, SEE DETAIL 2, SHEET C2.02.
- 5 ADJUST VAULT AND RESTORE SURFACING, SEE DETAIL 3, SHEET C2.03.
- 6 ADJUST WATER VALVE BOX AND RESTORE SURFACING, SEE DETAIL 4, SHEET C2.04.


NOTES:

1. EXISTING STRUCTURES ARE SHOWN AT ESTIMATED LOCATIONS, SIZE AND CONFIGURATION. CONTRACTOR SHALL FIELD VERIFY SITE CONDITIONS.
2. NOT EVERY STD CONSTRUCTION NOTE IS USED ON EVERY SHEET.
3. PROTECT WORK AREAS PER DETAIL 7, SHEET C2.06.


5' 0' 5' 10'
SCALE: 1"=5'

6635 C1.05 SHEET 9 OF 16 CONT./CONS: 071158 M. ID: 201038.01 PHASE: BID SET	PIERCE COUNTY TERMINAL OPERATIONAL PAVEMENT REPAIRS ENLARGED UTILITIES PLAN 05				APPROVED: J. VANDENBERG DIRECTOR PRINTED BY: cgreene DATE: Aug 29, 2019	T. MCCOLLOUGH CHECKED BY B. HALEY DATE: 8/29/19	DATE: 9/11/19			
	TOWNSHIP: 20N DAT-HRZN: AD83/2007 PARCEL:	RANGE: 3E VERT: MLLW	SECTION:	PORT ADDRESS: ONE SITCUM PLAZA TACOMA, WA 98401-1837						

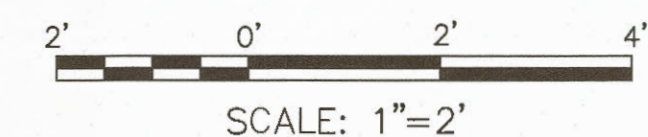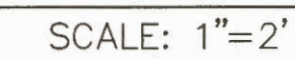

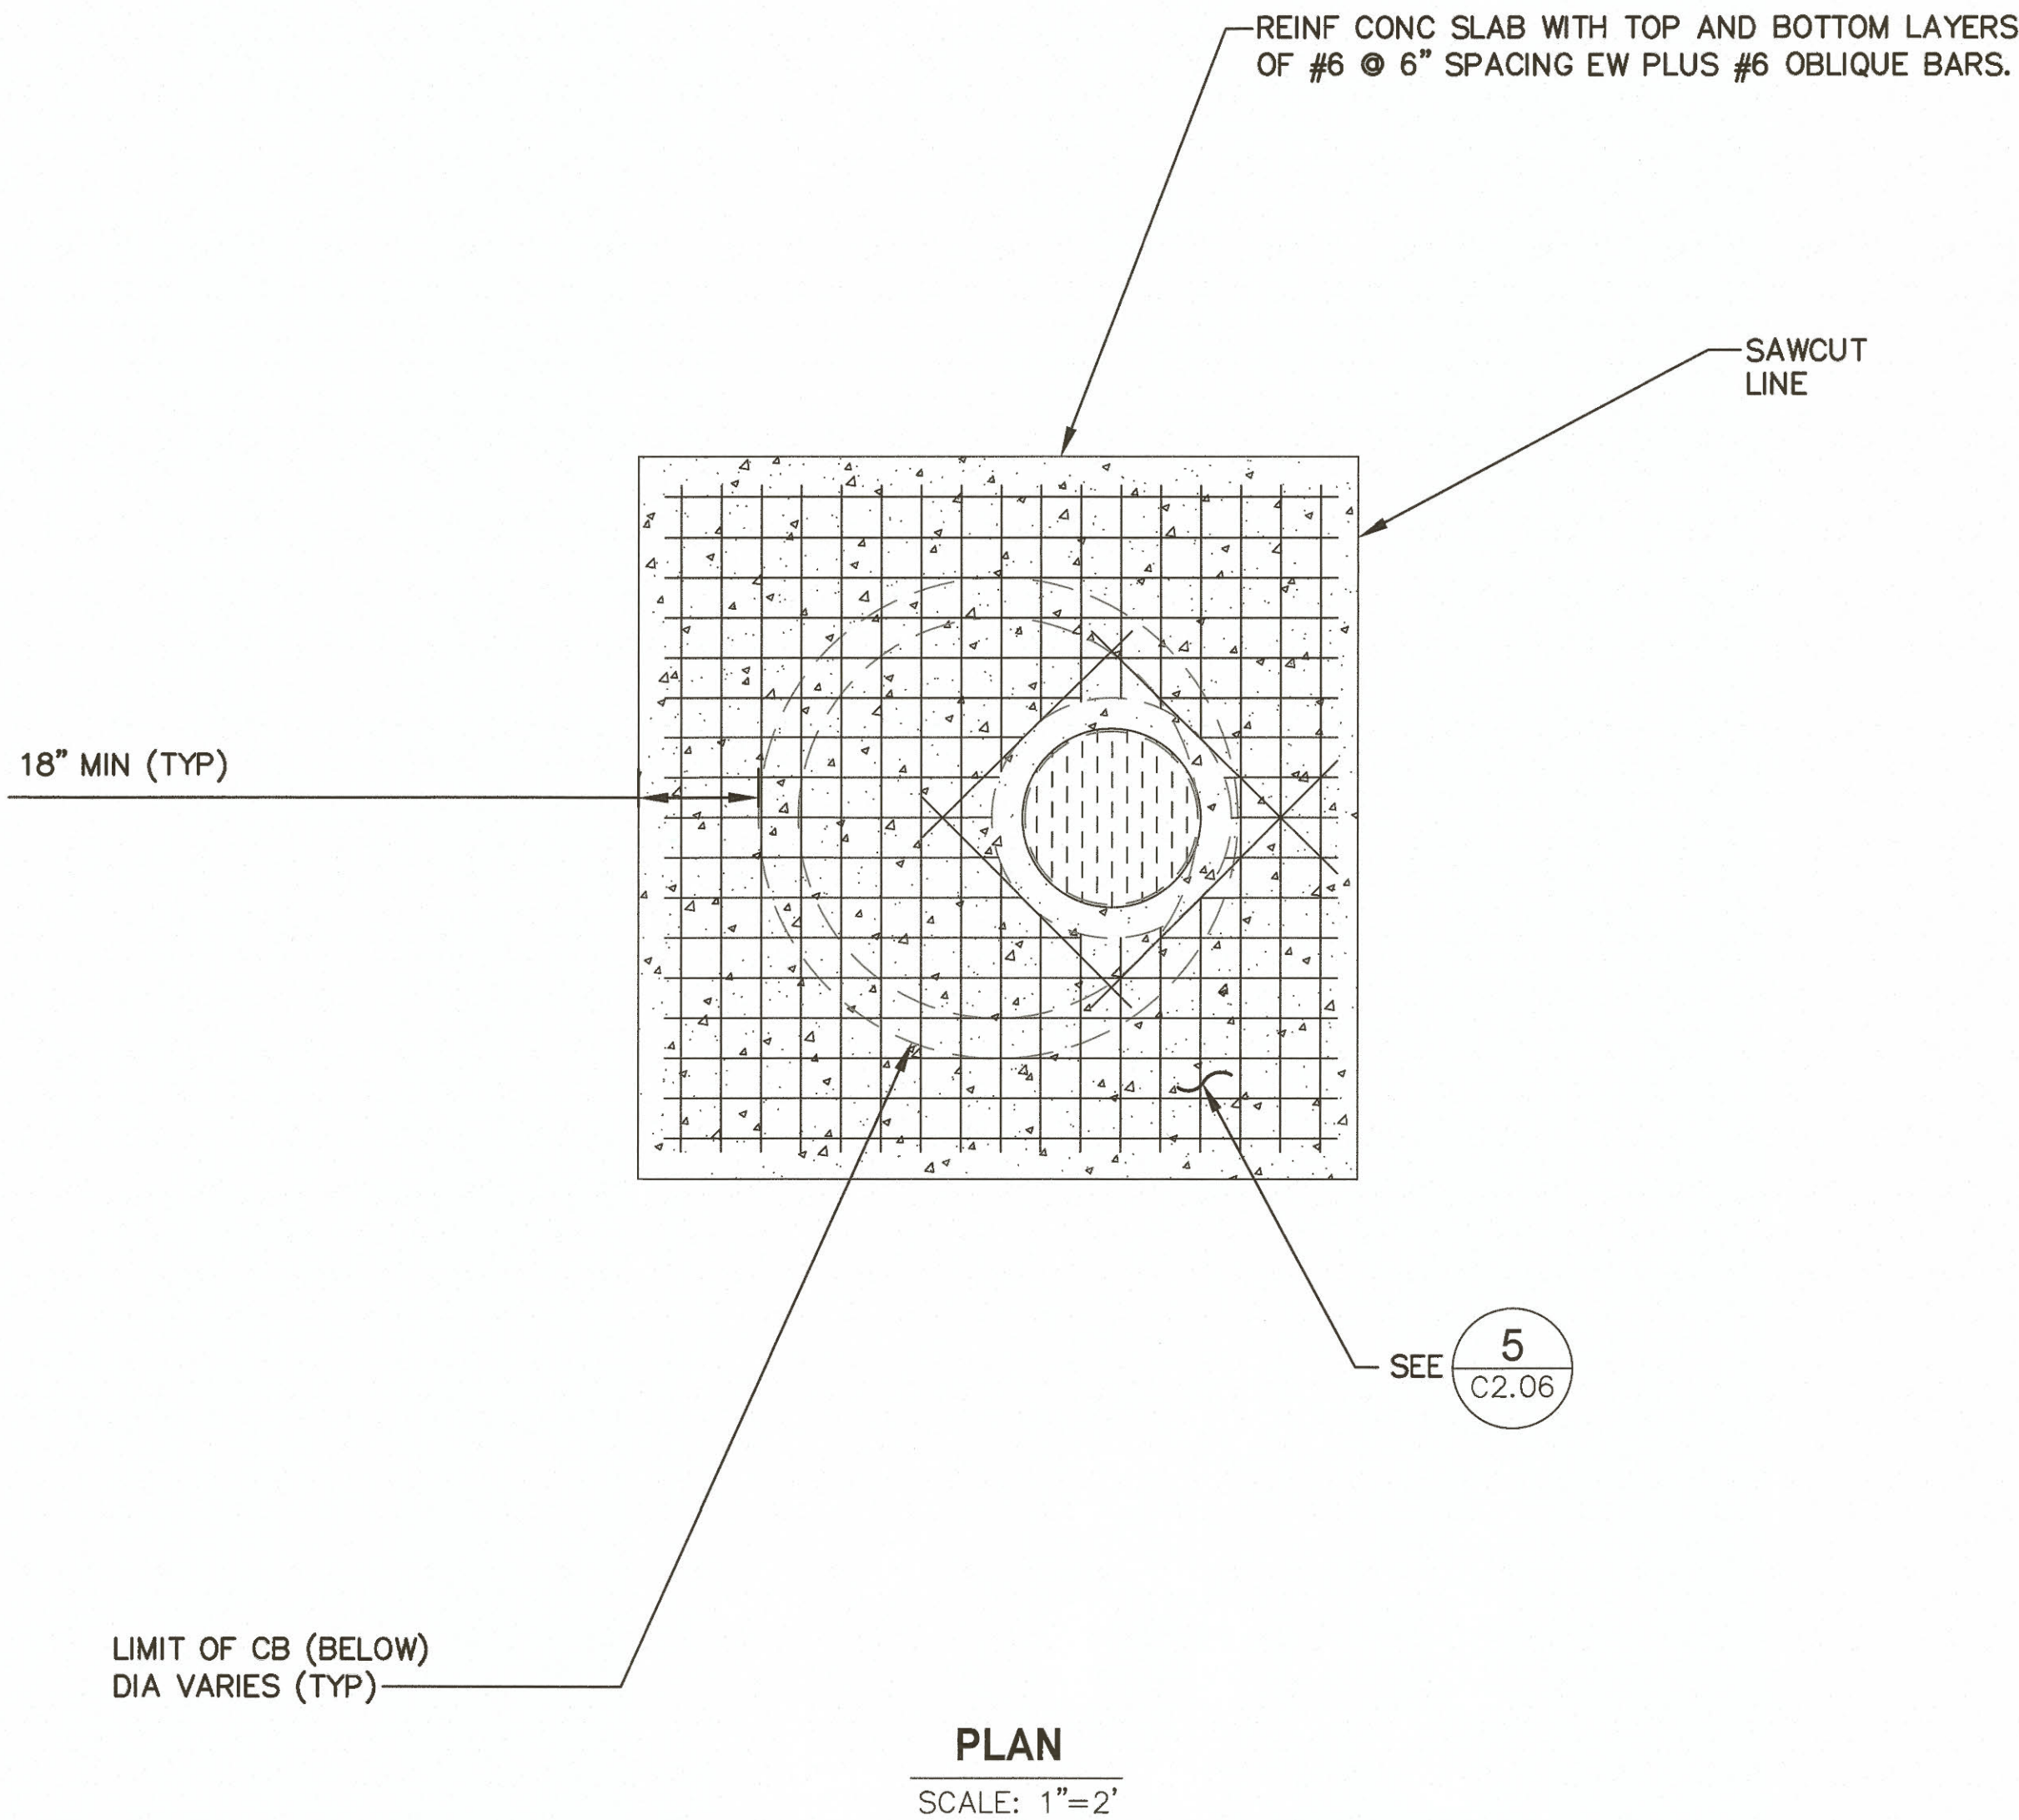


2 TYPICAL REHABILITATION OF TYPE 2 CB

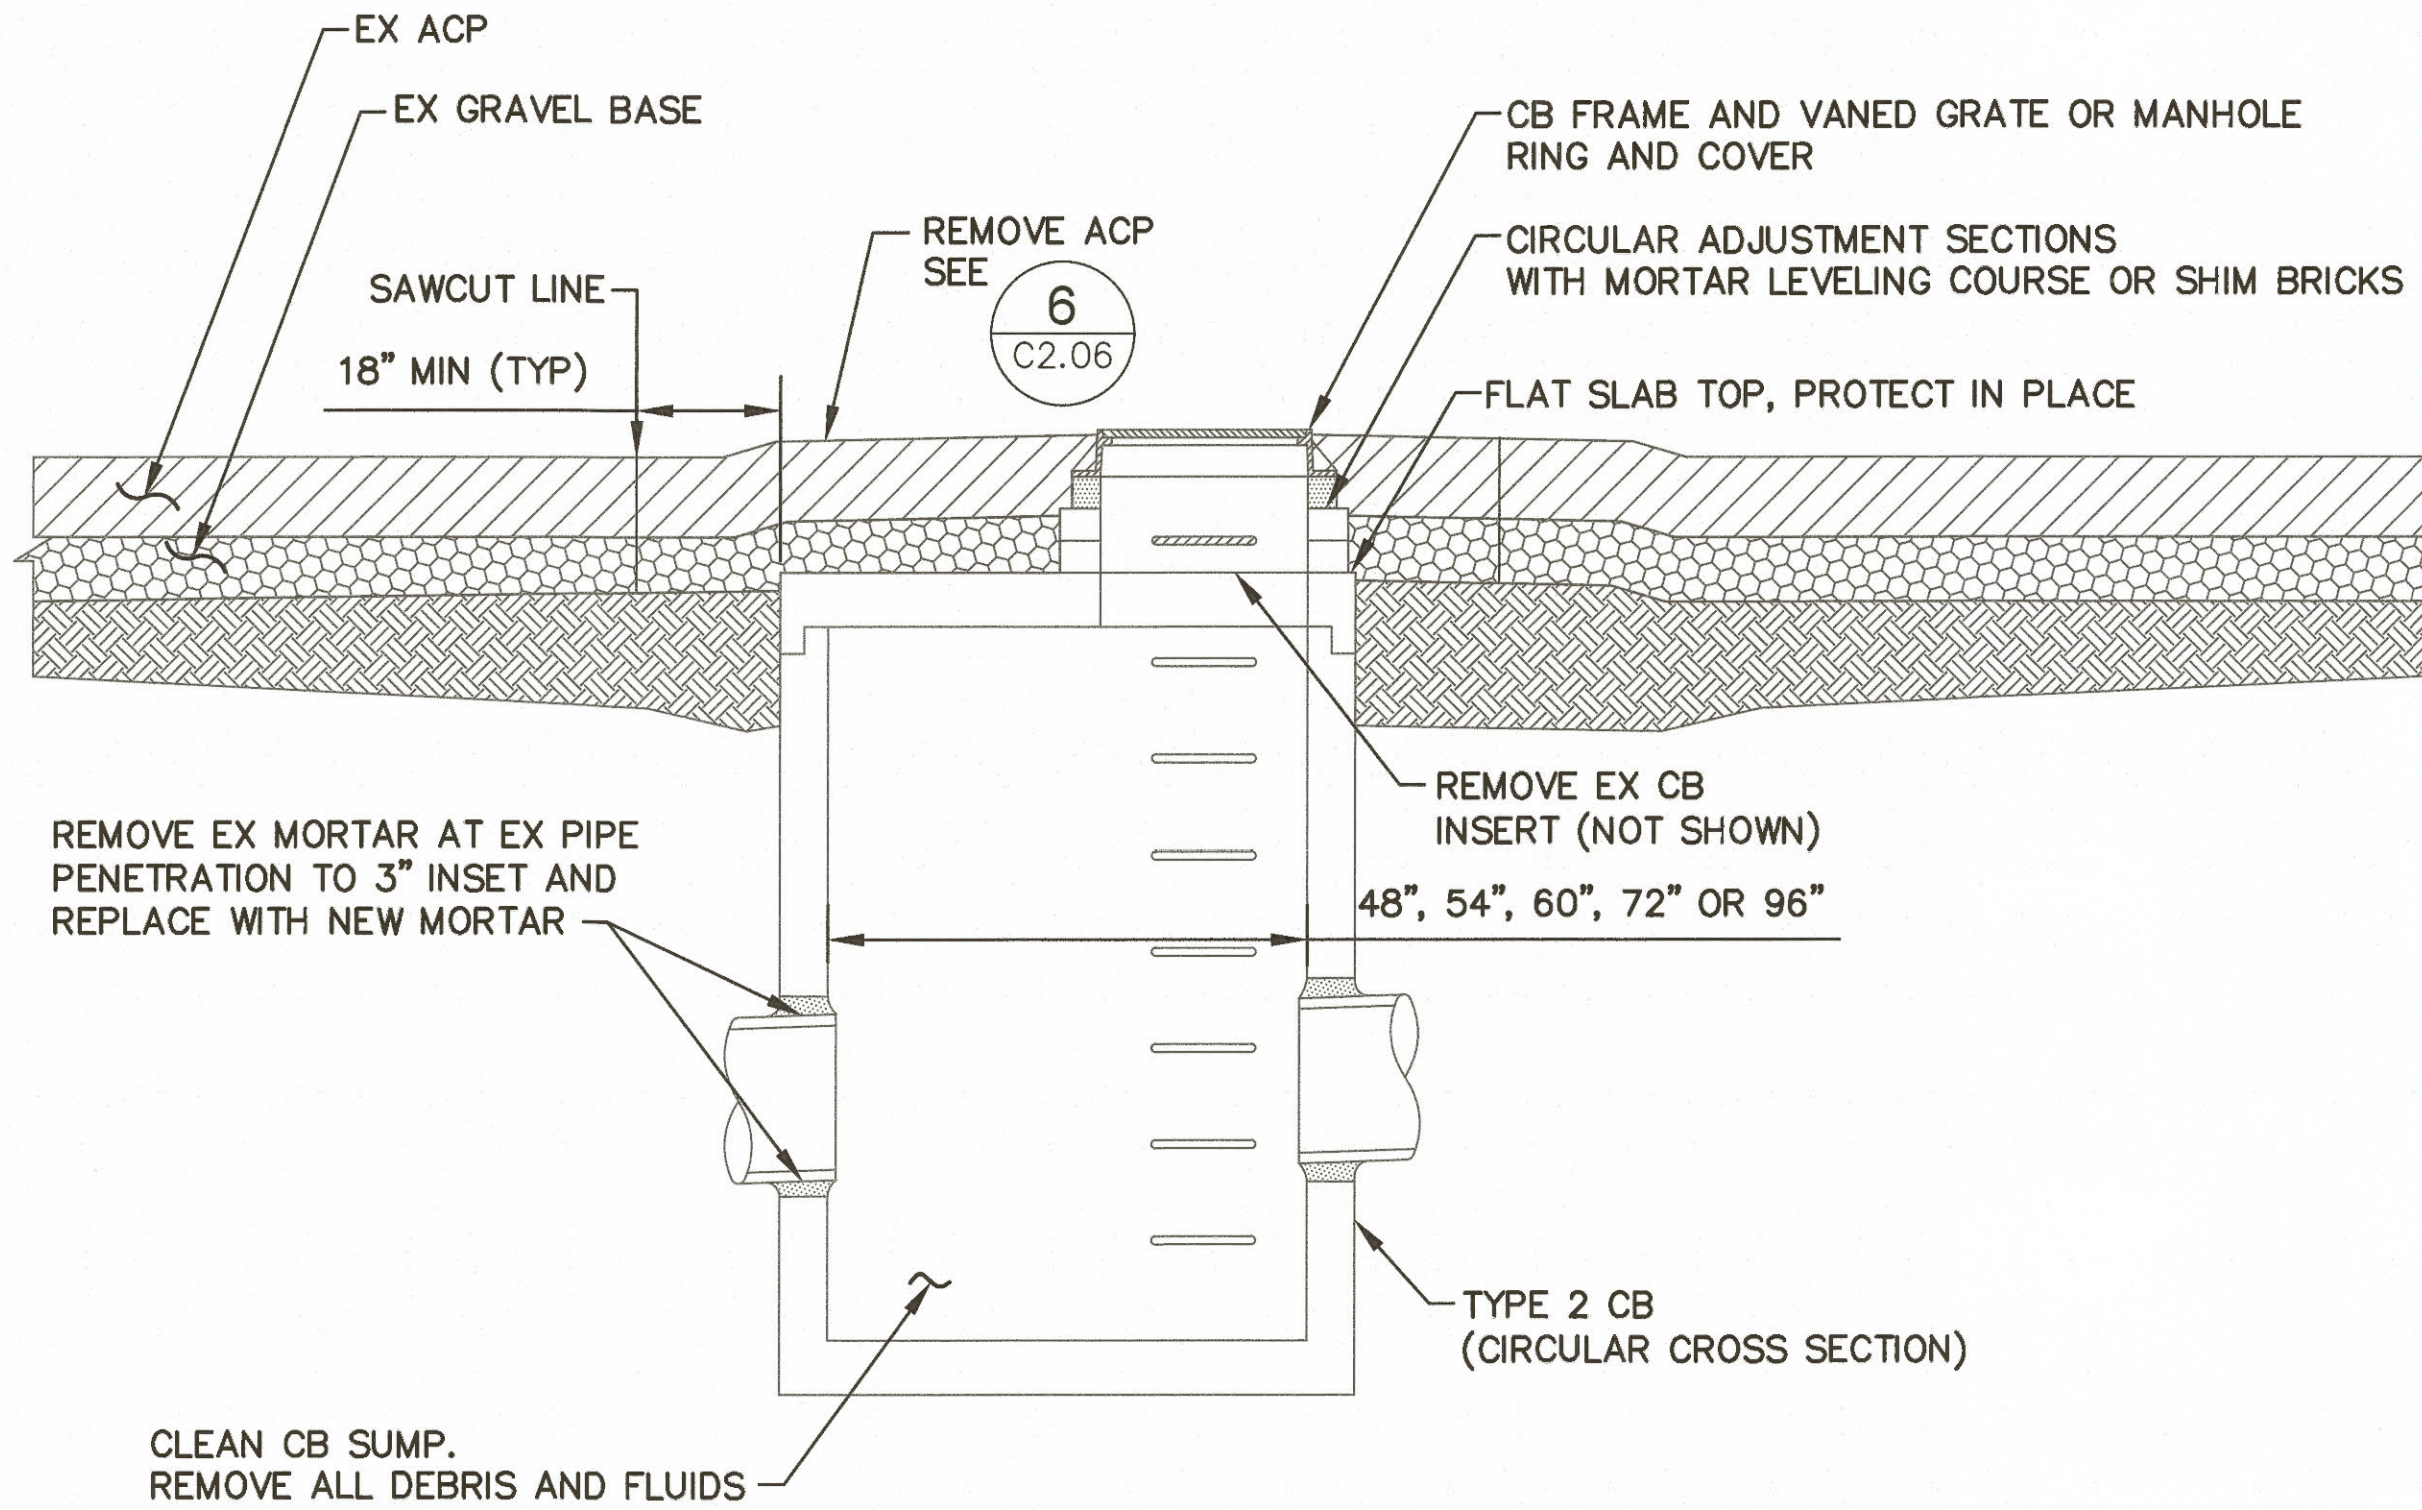

SECTION - EXISTING CONDITION

SCALE: 1"=2'

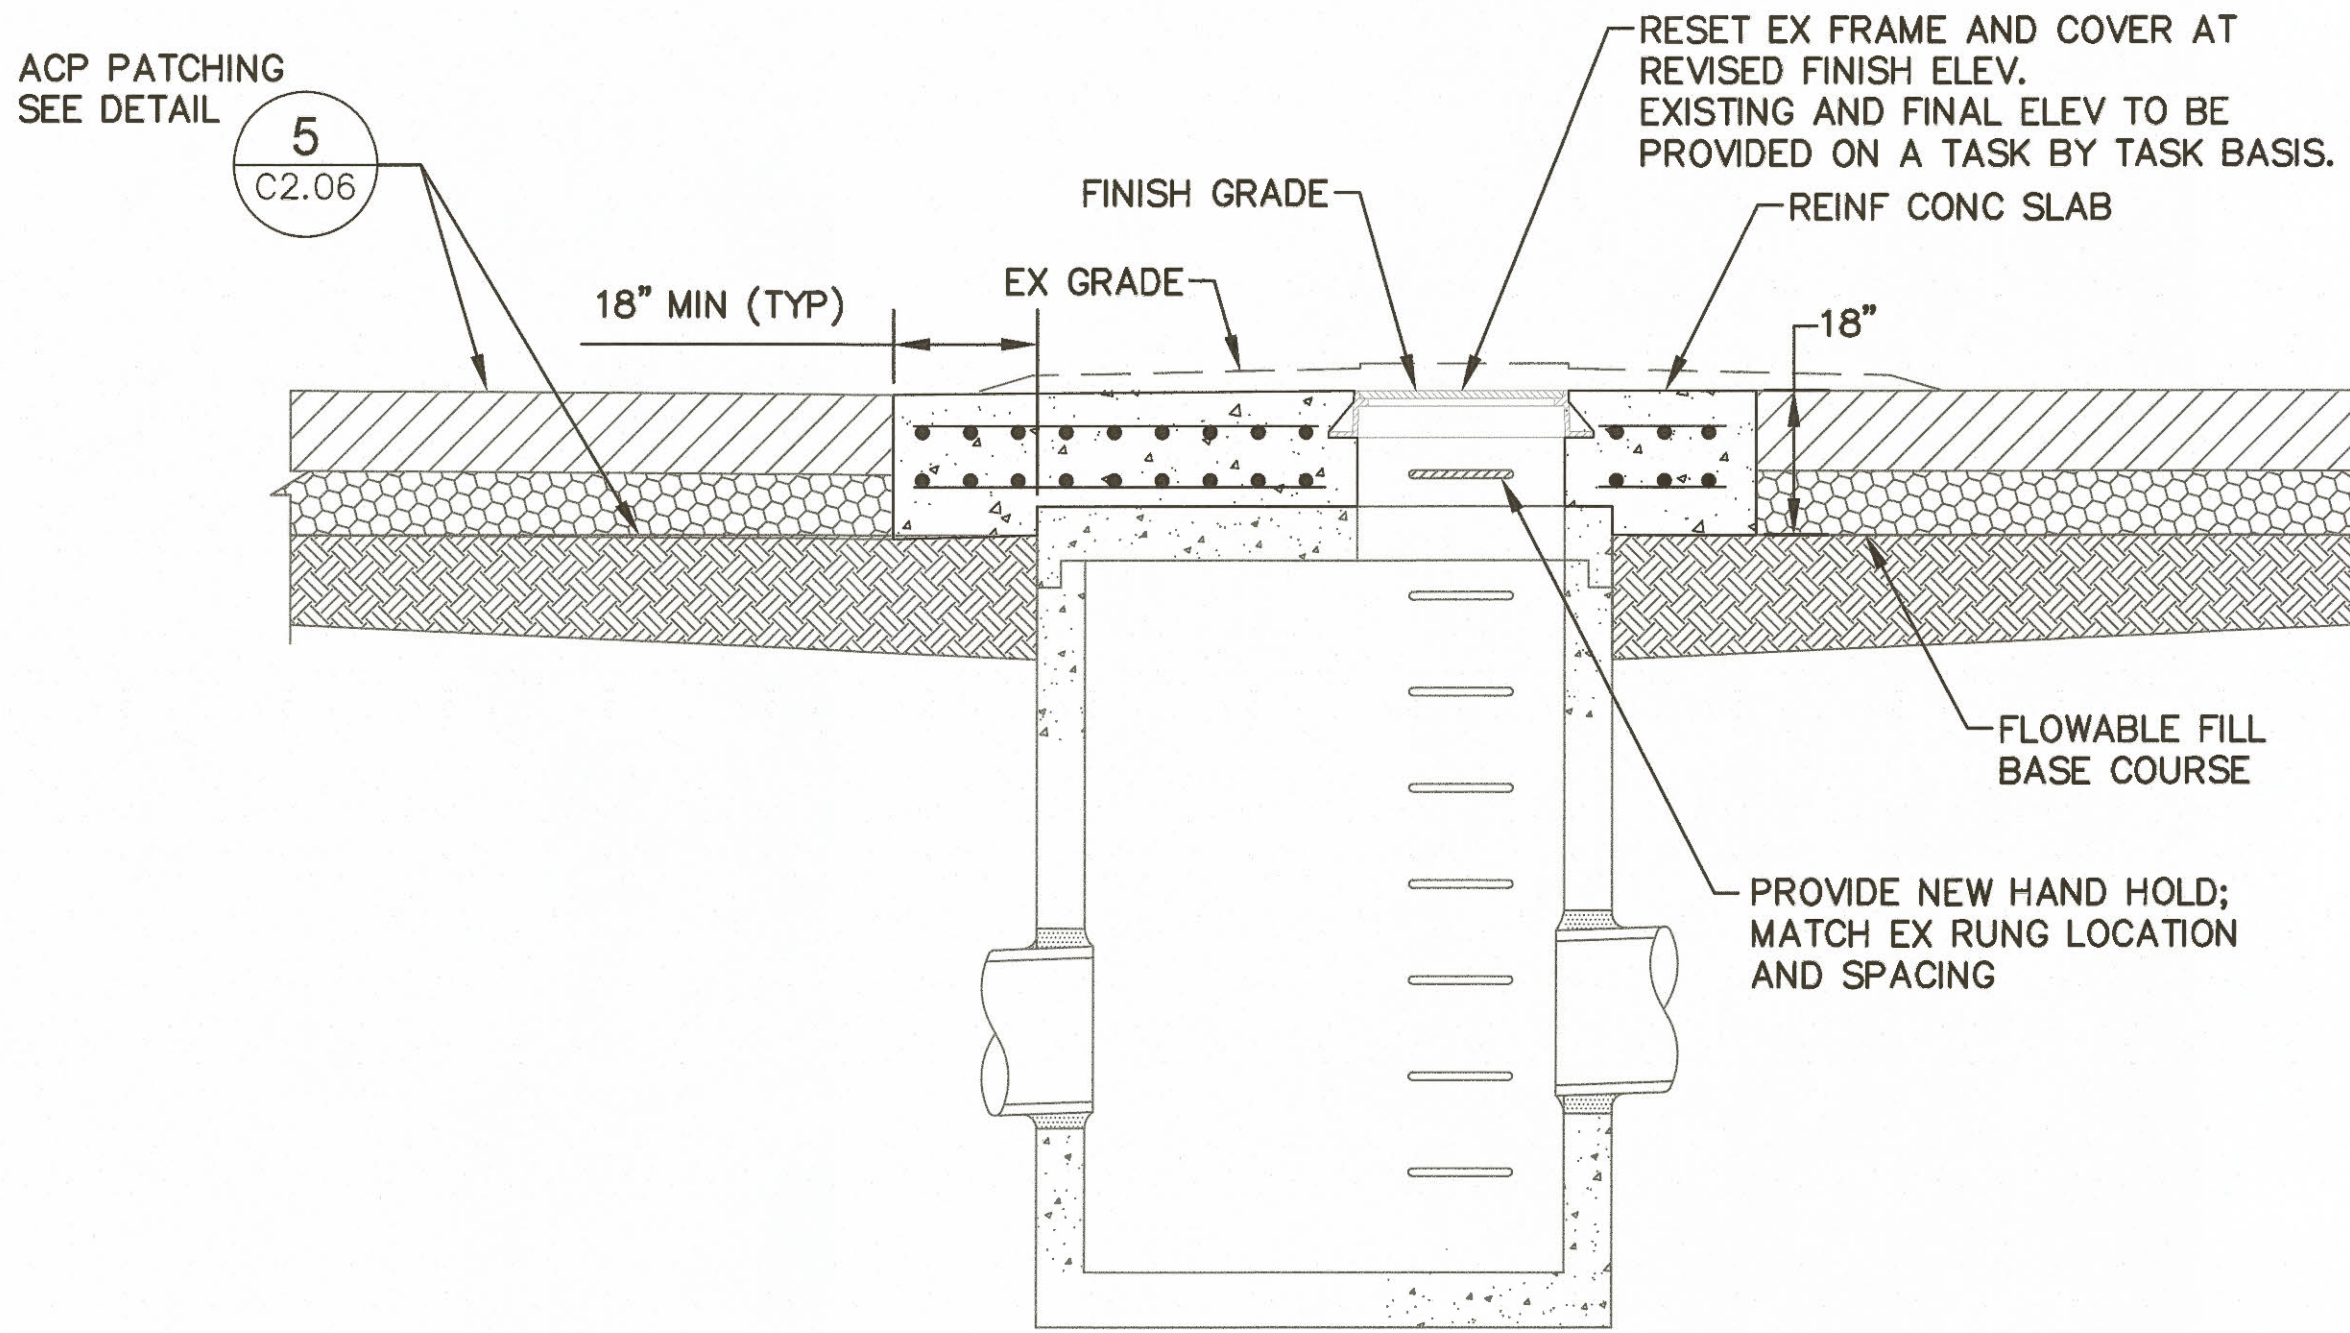

SECTION - FINISH CONDITION

SCALE: 1"=2'



6635 C2.02 SHEET 11 OF 16			PIERCE COUNTY TERMINAL OPERATIONAL PAVEMENT REPAIRS SITE DETAILS 02				APPROVED:  T. MCCOLLOUGH		CHECKED BY: DATE	
CON/CONS: 071158			TOWNSHIP: 20N		RANGE: 3E		SECTION: 36		B. HALEY 8/29/19	
M. ID: 201038.01			DAT-HRZ: NAD83/2007		VERT: MLLW		DIRECTOR ENG. DATE		PROJ. ENGR DATE	
PHASE: BID SET			PARCEL:		DRAWING SCALE: AS NOTED		PRINTED BY: cgreene Aug 29, 2019		TACOMA, WA 98401-1837	
							PORT ADDRESS: ONE SITCUM PLAZA			