


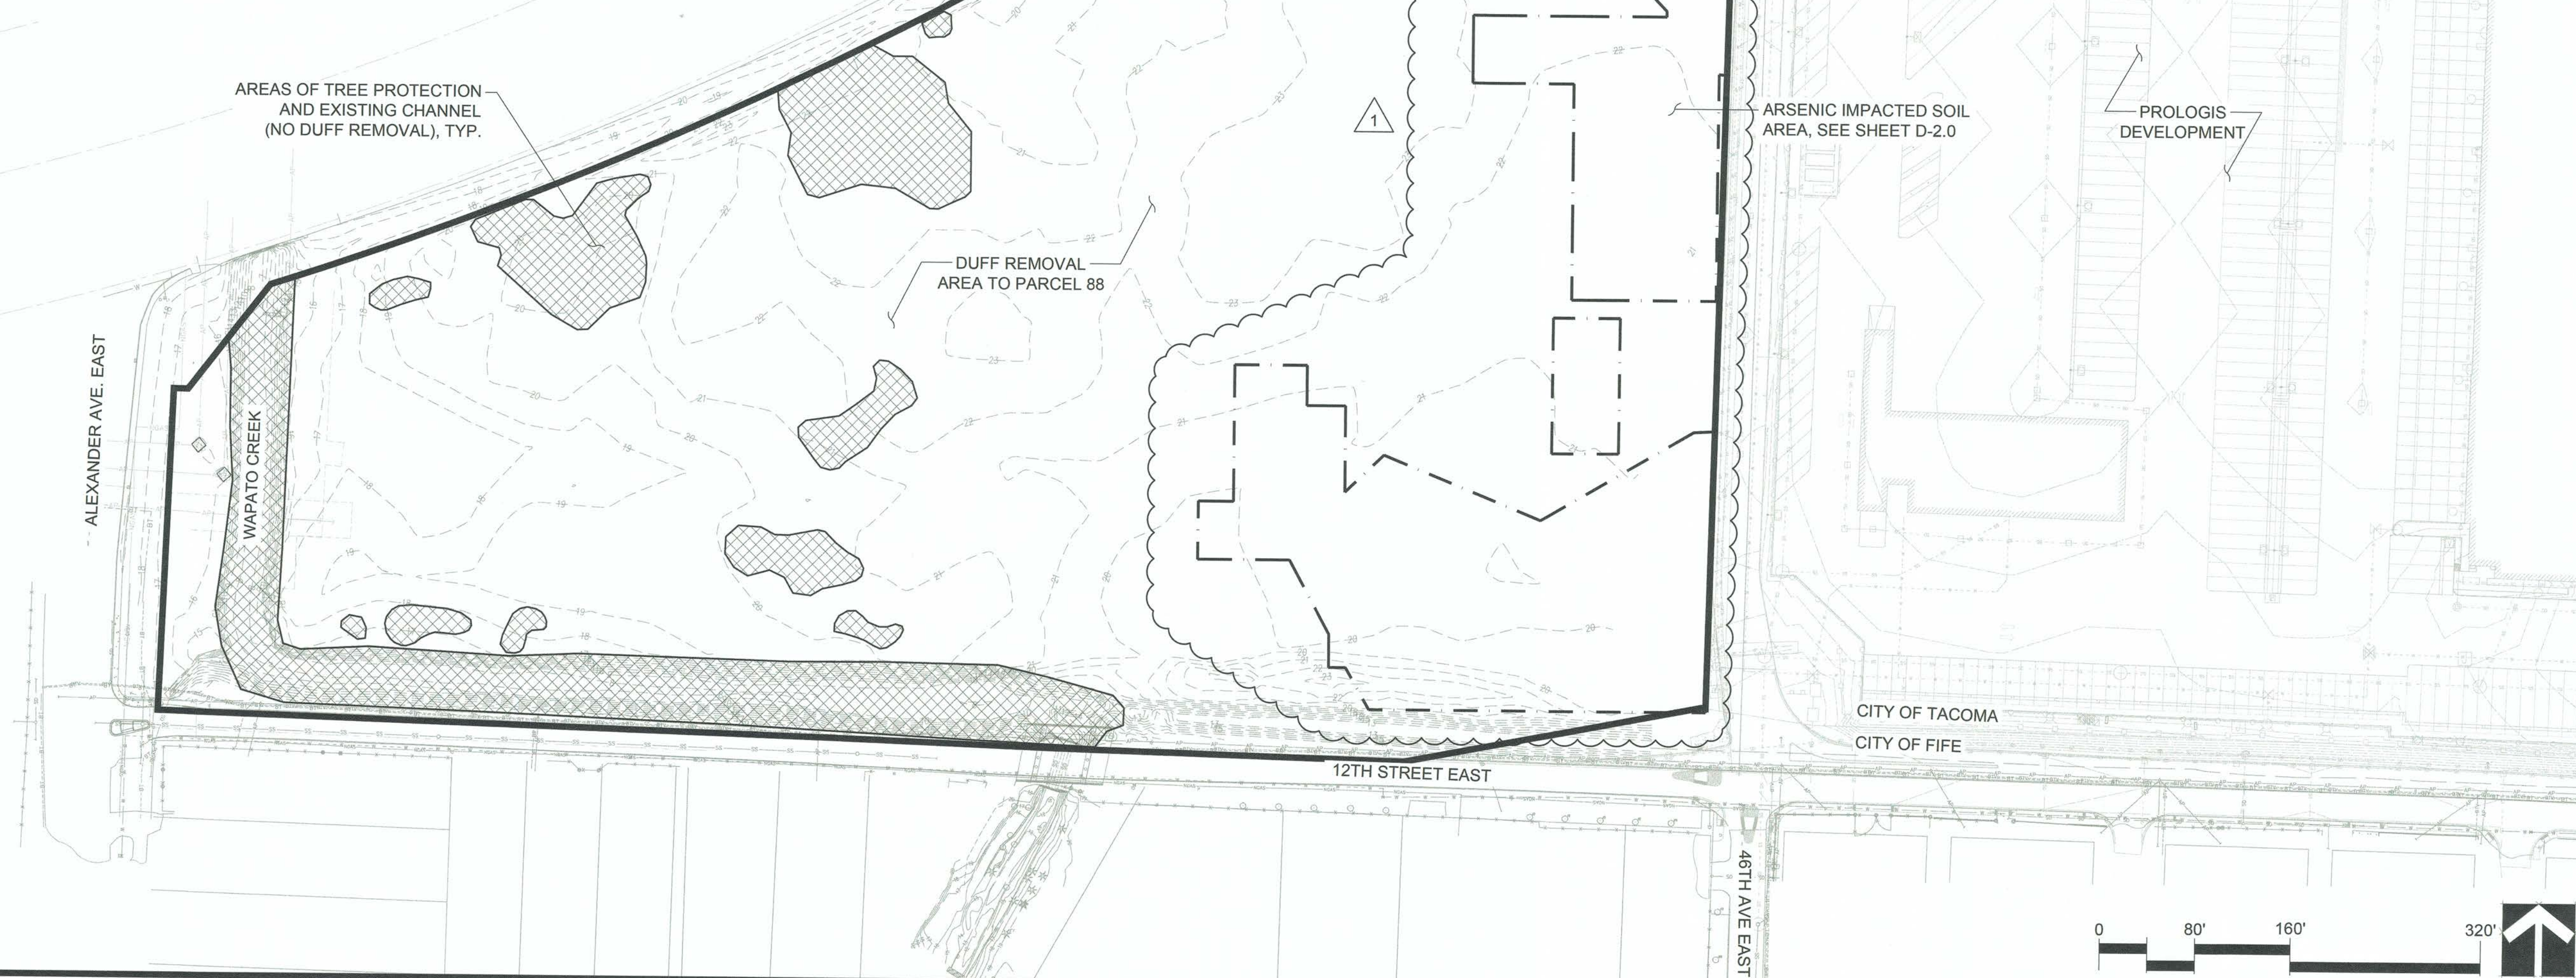

NOTES

1. ALL DUFF MATERIAL LOCATED OUTSIDE OF THE ARSENIC IMPACTED SOIL AREA SHALL BE TAKEN TO PORT PARCEL 88 FOR STOCKPILING BY OTHERS (SEE INSET).
2. SEE SHEET D2.0 FOR ARSENIC IMPACTED AREA DISPOSAL INFORMATION.
3. DUFF REMOVAL IS CONSIDERED TO BE THE TOP 4" OF SOIL.

LEGEND

- [Cross-hatched box] NO DUFF REMOVAL AREA
- [Dashed line] ARSENIC IMPACTED SOIL AREA

6656

D1.0
58 OF 82

LOWER WAPATO CREEK
HABITAT PROJECT
ARSENIC CLEANUP AREAS

CONT/CONS: 071447	TOWNSHIP: 20N	RANGE: 3E	SECTION: 1
M. ID: 101449.01	DATE-HRZ: WA83-SF	VERT: MLLW (PORT OF TACOMA TIDAL)	DATE
PHASE: BID SET	PARCEL: 14	DRAWING SCALE: AS NOTED	DATE
DIRECTOR ENG. DATE: MOR69830 Jun 17, 2021		PROJ. ENGR DATE: 5/28/21	DATE
PRINTED BY: 1 SITCOM PLAZA		TACOMA, WA 98421	DATE
APPROVED: [Signature]		CHECKED BY: A. Mitchell	DATE
J. Dawson		5/28/21	DATE



M
MOTT
MACDONALD

1801 5th Avenue
Suite 800
Seattle, Washington 98101
T +1 (425) 778 6243



MARK: 1	REVISION: ADDENDUM 1	BY: TM	DATE: 6/19/21
THIS DRAWING IS THE PROPERTY OF THE PORT OF TACOMA AND SHALL NOT BE USED ON OTHER WORK, DISCLOSED, COPIED, IN WHOLE OR IN PART, WITHOUT WRITTEN PERMISSION			