

UPPER CLEAR CREEK

VALVE SCHEDULE

Run Set: 1-20

Water Source 1

Description: New Water Source
Type: Meter
Static Pressure: 65 (psi)
Service Line: 0 (psi)
Meter Loss: 5.139 (psi)

Mean System

Static Pressure: 65 (psi)
Service Line Loss: 0 (psi)
Meter Loss: 5.139 (psi)
Backflow Loss: 6.5 (psi)
Master Valve Loss: 0 (psi)
Filter Loss: 0 (psi)

Zone 1-20 @ 29.6 (GPM)

Mainline Loss: 2.29 (psi)
Valve Loss: 1.87 (psi)
Filter Loss: 0 (psi)
Lateral Loss: 2.78 (psi)
Elevation: 0 (psi)
Sprinkler Requirement: 45 (psi)

Total Design Pressure: 63.58 (psi)
Residual Pressure: 1.42 (psi)

Run Set: 1-12

Water Source 1

Description: New Water Source
Type: Meter
Static Pressure: 65 (psi)
Service Line: 0 (psi)
Meter Loss: 5.139 (psi)

Mean System






Static Pressure: 65 (psi)
Service Line Loss: 0 (psi)
Meter Loss: 5.139 (psi)
Backflow Loss: 6.5 (psi)
Master Valve Loss: 0 (psi)
Filter Loss: 0 (psi)

Zone 1-12 @ 29.6 (GPM)

Mainline Loss: 5.04 (psi)
Valve Loss: 1.87 (psi)
Filter Loss: 0 (psi)
Lateral Loss: 2.86 (psi)
Elevation: 0 (psi)
Sprinkler Requirement: 45 (psi)

Total Design Pressure: 66.41 (psi)
Residual Pressure: -1.41 (psi)

ZONE #	VALVE SIZE	GPM
1	1-1/2	29.6
2	1-1/2	29.6
3	1-1/2	29.6
4	1-1/2	29.6
5	1-1/2	29.6
6	1-1/2	29.6
7	1-1/2	29.6
8	1-1/2	29.6
9	1-1/2	29.6
10	1-1/2	22.2
11	1-1/2	29.6
12	1-1/2	29.6
13	1-1/2	29.6
14	1-1/2	22.2
15	1-1/2	29.6
16	1-1/2	29.6
17	1-1/2	29.6
18	1-1/2	29.6
19	1-1/2	29.6
20	1-1/2	29.6
21	1-1/2	29.6
22	1-1/2	29.6
23	1-1/2	29.6
24	1-1/2	29.6
25	1-1/2	25.9
26	1-1/2	29.6
27	1-1/2	29.6
28	1-1/2	29.6
29	1-1/2	22.2

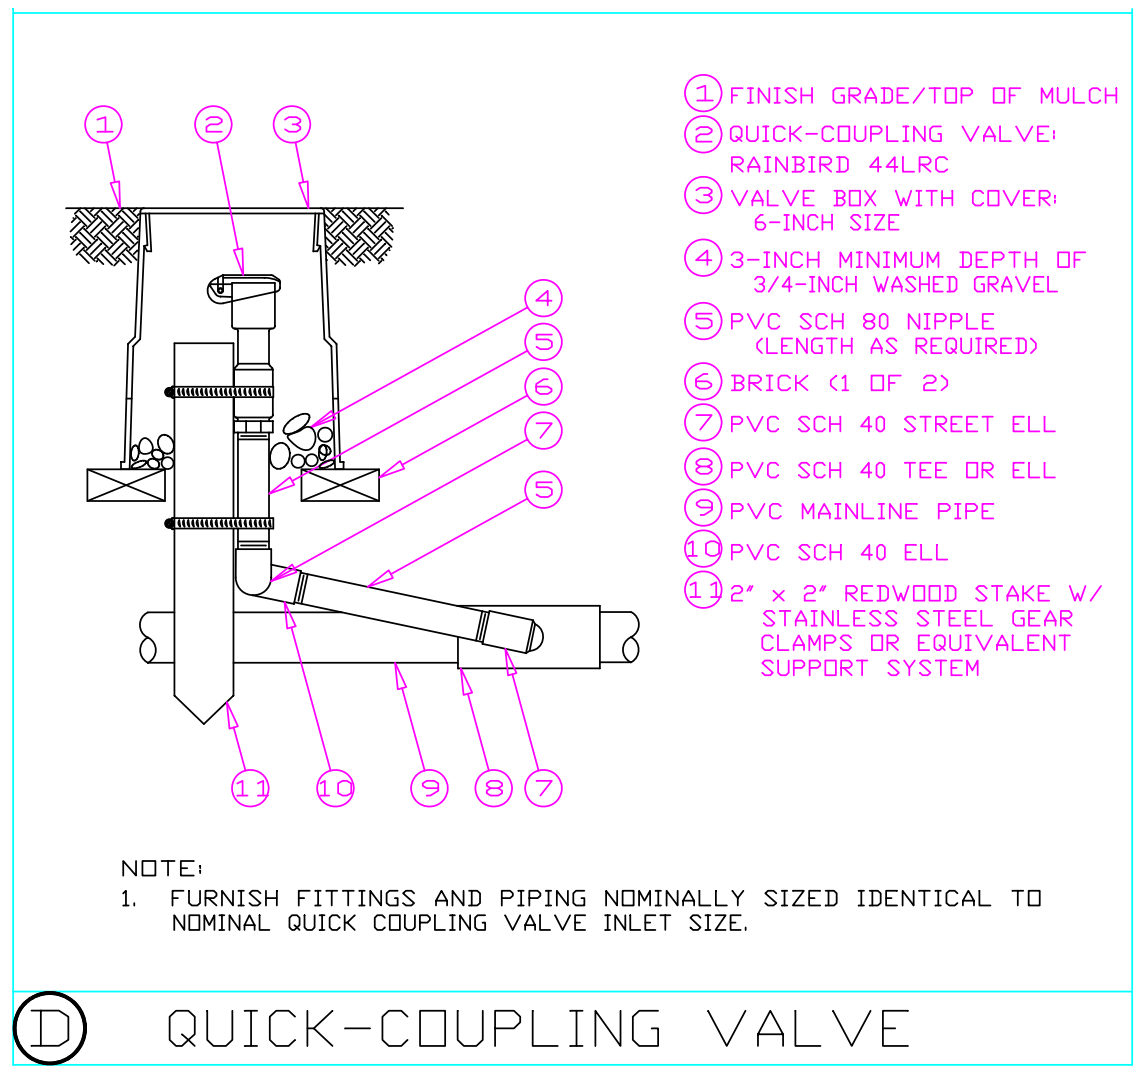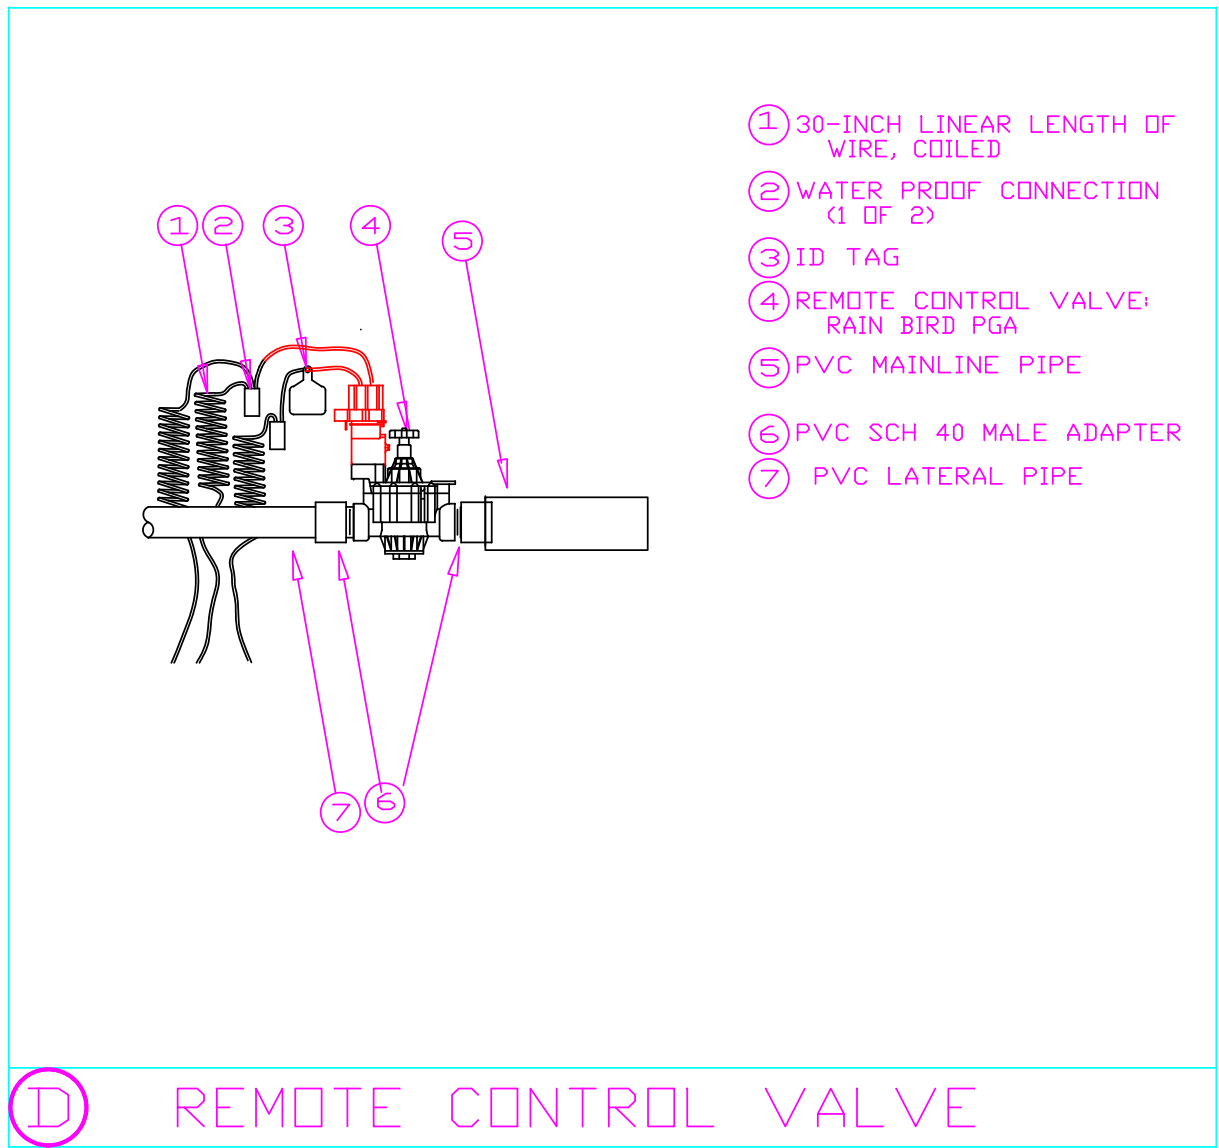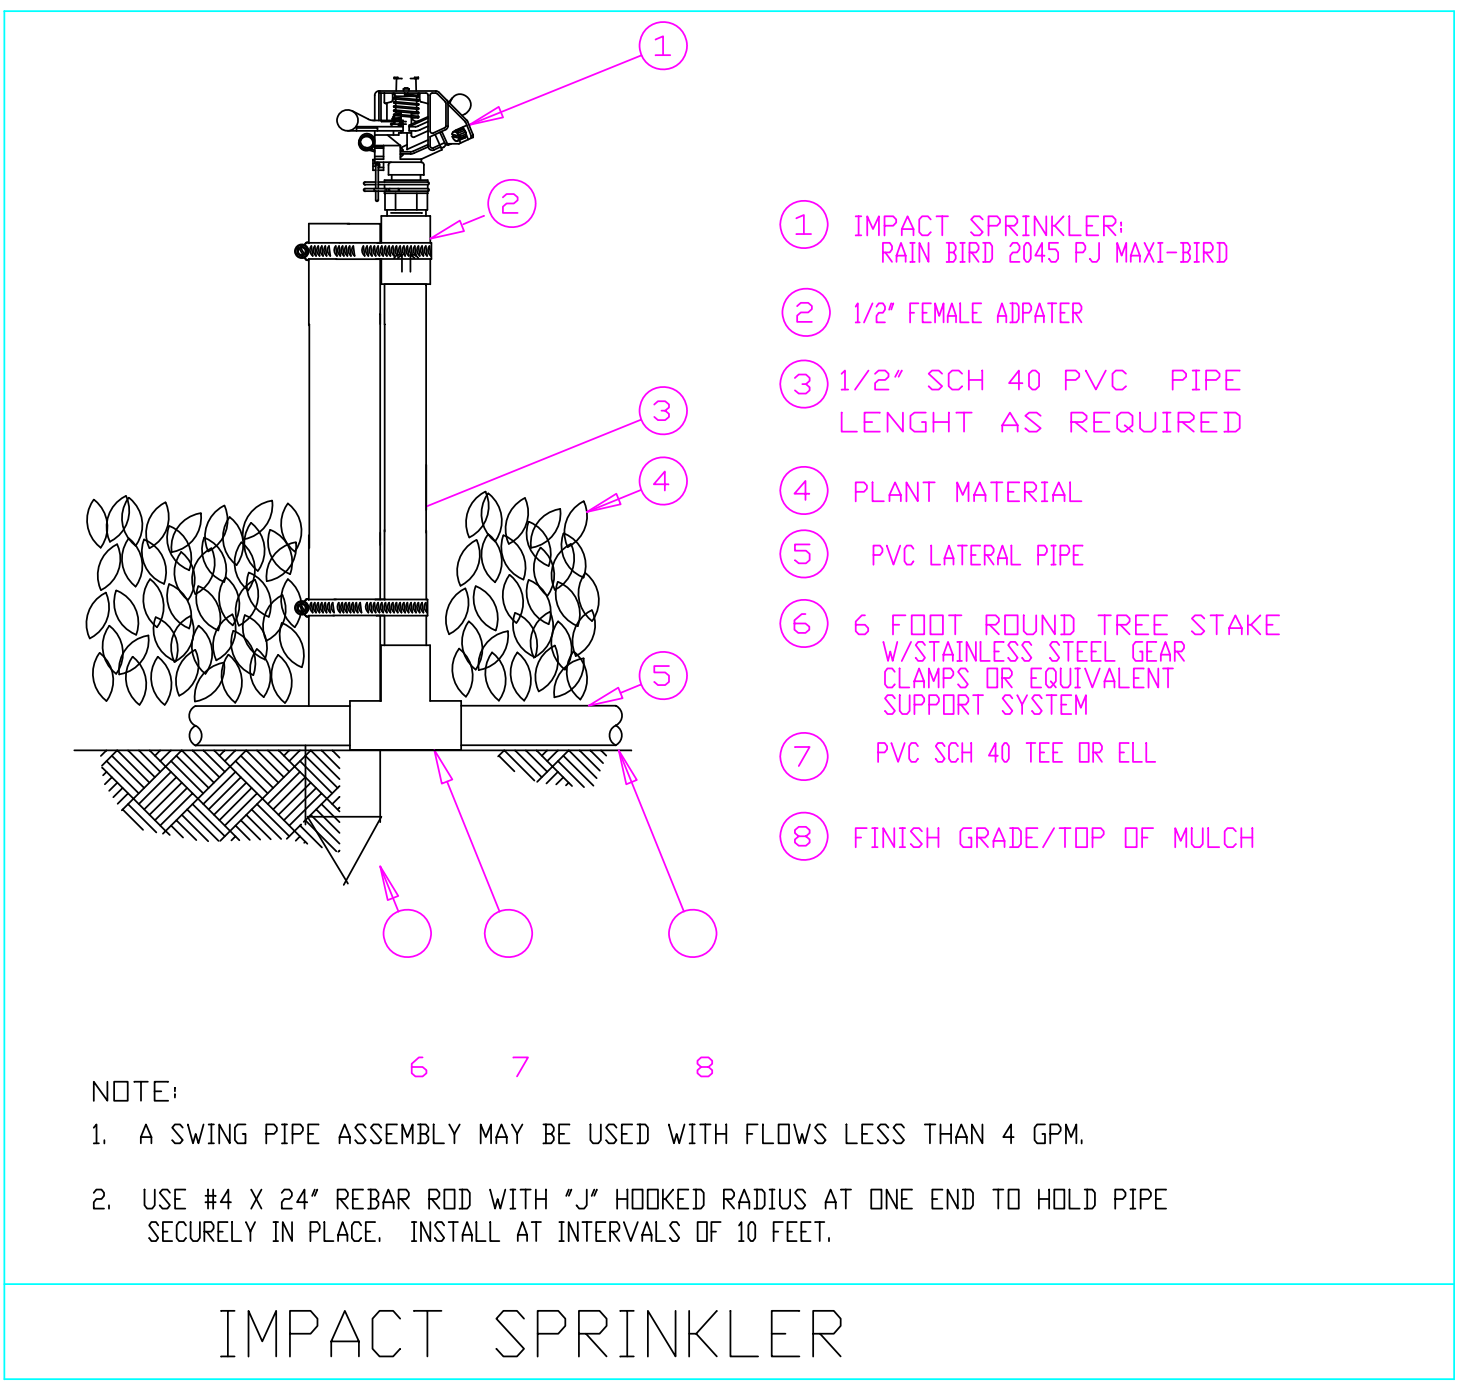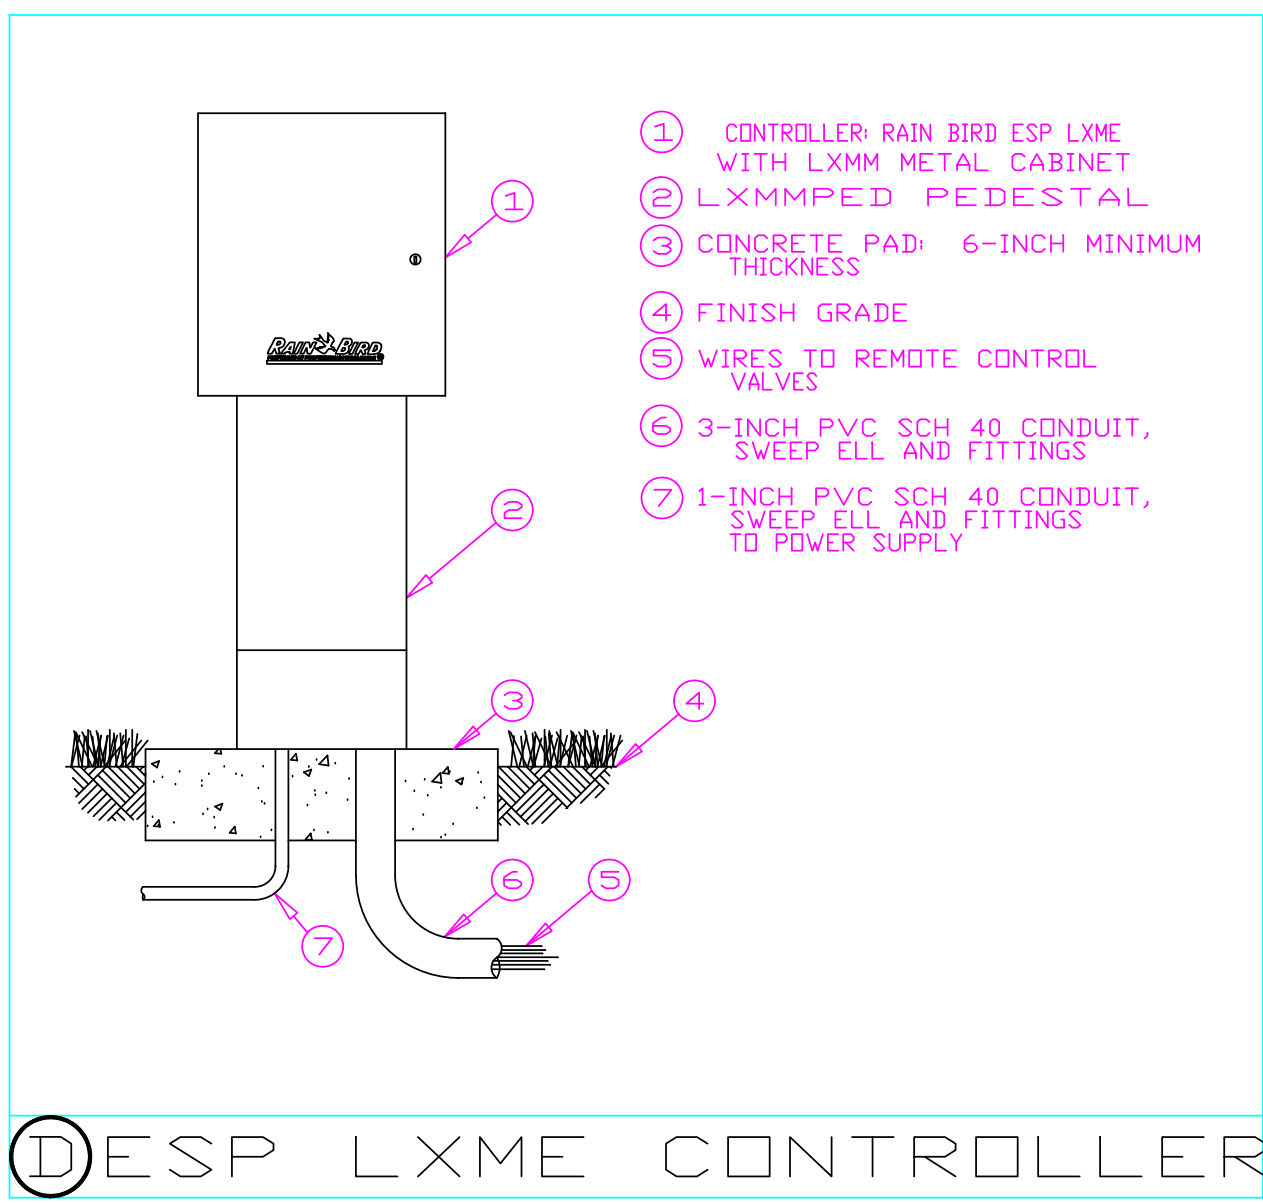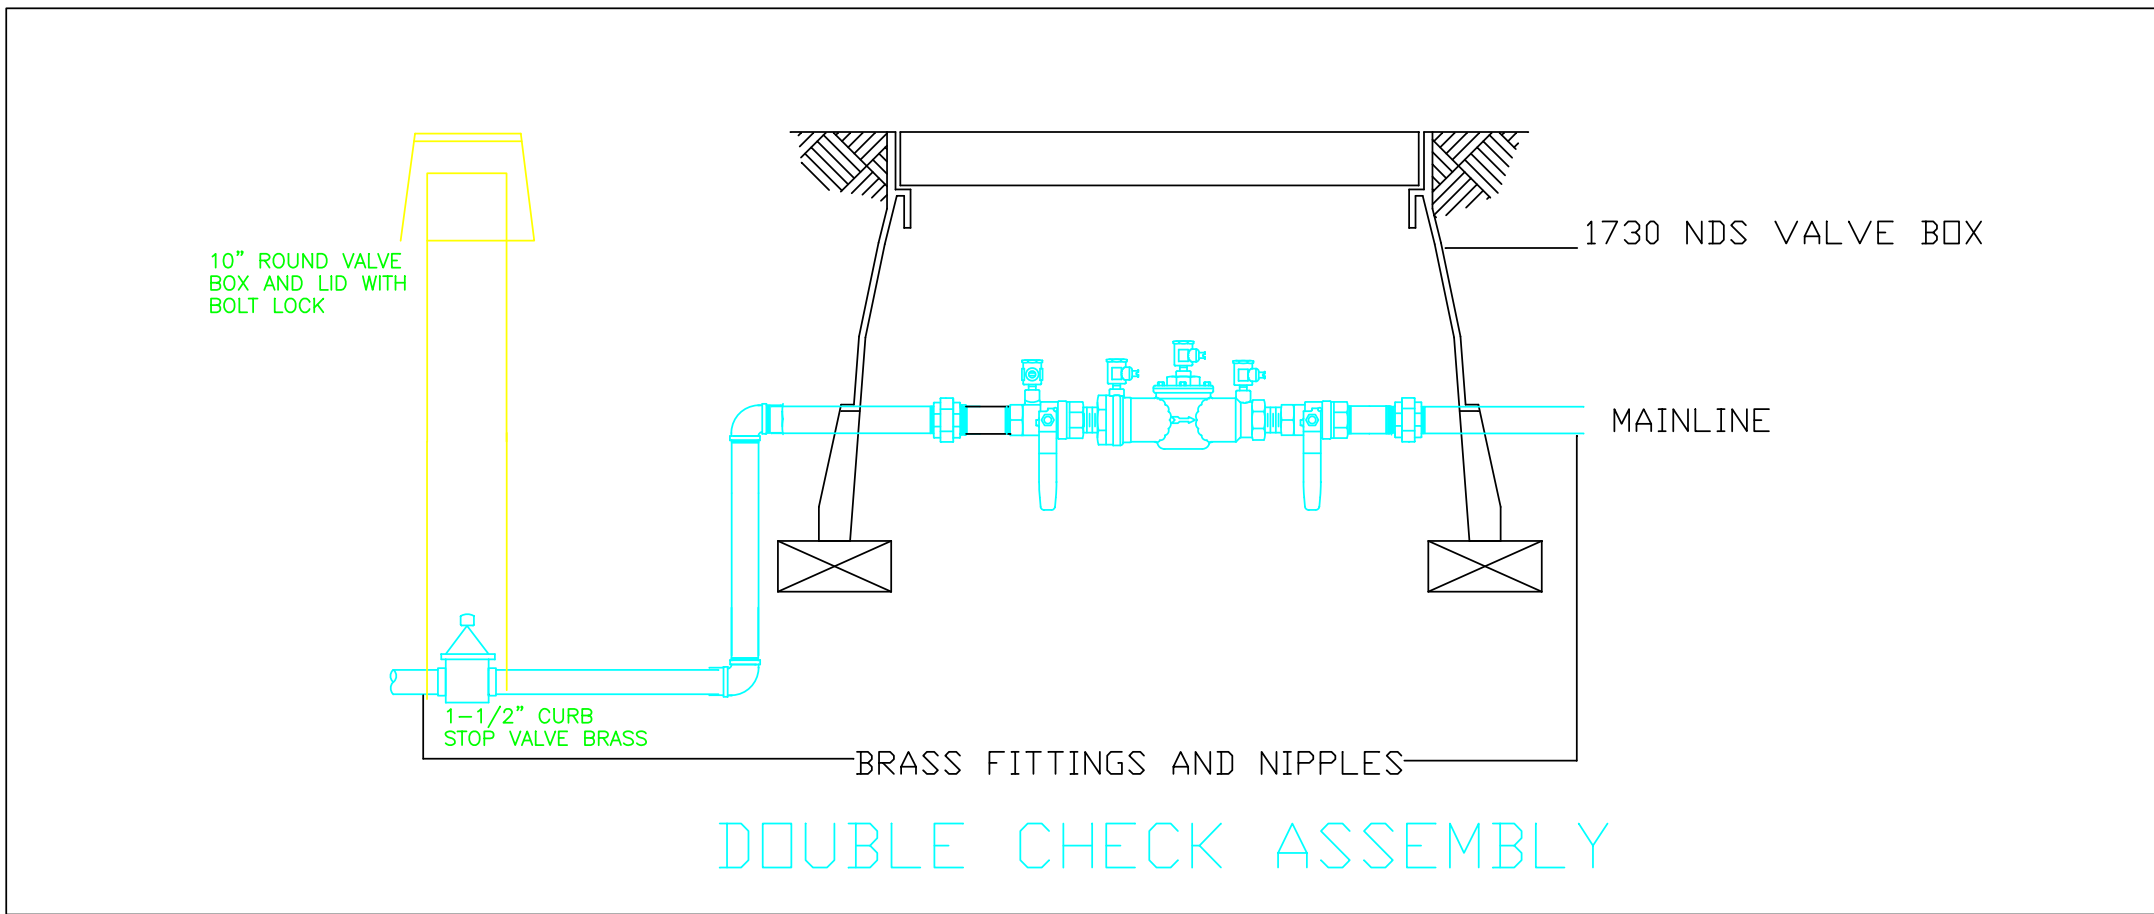

Irrigation


Qty	Symbol	Description	Part #	Pressure	Flow	Radius
225	●	Rain Bird Maxi-Bird 08 F - 2045-PJ	08	45	3.7	40
1	●	Wilkins 950XL - 1 1/2"	950XL - 1 1/2"			
29	●	Rain Bird 150-PGA Globe	150-PGA			
1	●	Rain Bird 44LRC	44LRC			
1	▲	Rain Bird ESP-LXME				
1	■	Rain Bird LXMM PEDESTAL				
1	■	Rain Bird LXMM WALL MOUNT CASE				
1	■	1 inch meter				
1600.47 (ft)	—	Lateral - Class 200 1 1/2"				
2580.42 (ft)	—	Lateral - Class 200 1 1/4"				
3016.72 (ft)	—	Lateral - Class 200 1"				
1906.2 (ft)	—	Lateral - Class 200 2"				
3542.79 (ft)	—	Lateral - Class 200 3/4"				
3460.11 (ft)	---	Mainline - Schedule 40 2 1/2"				


CALL 2 WORKING DAYS BEFORE YOU DIG
1-800-424-5555
UTILITIES UNDERGROUND LOCATION CENTER

REVISIONS:	DATE: 05/19/2015	JOB #: 20122959530	DRAWN BY: DEC	CHECKED BY:	SCALE:	SHEET:
------------	------------------	--------------------	---------------	-------------	--------	--------

PROJECT:
UPPER CLEAR CREEK

SHEET DESCRIPTION:
IRRIGATION DESIGN
DETAIL SHEET

 

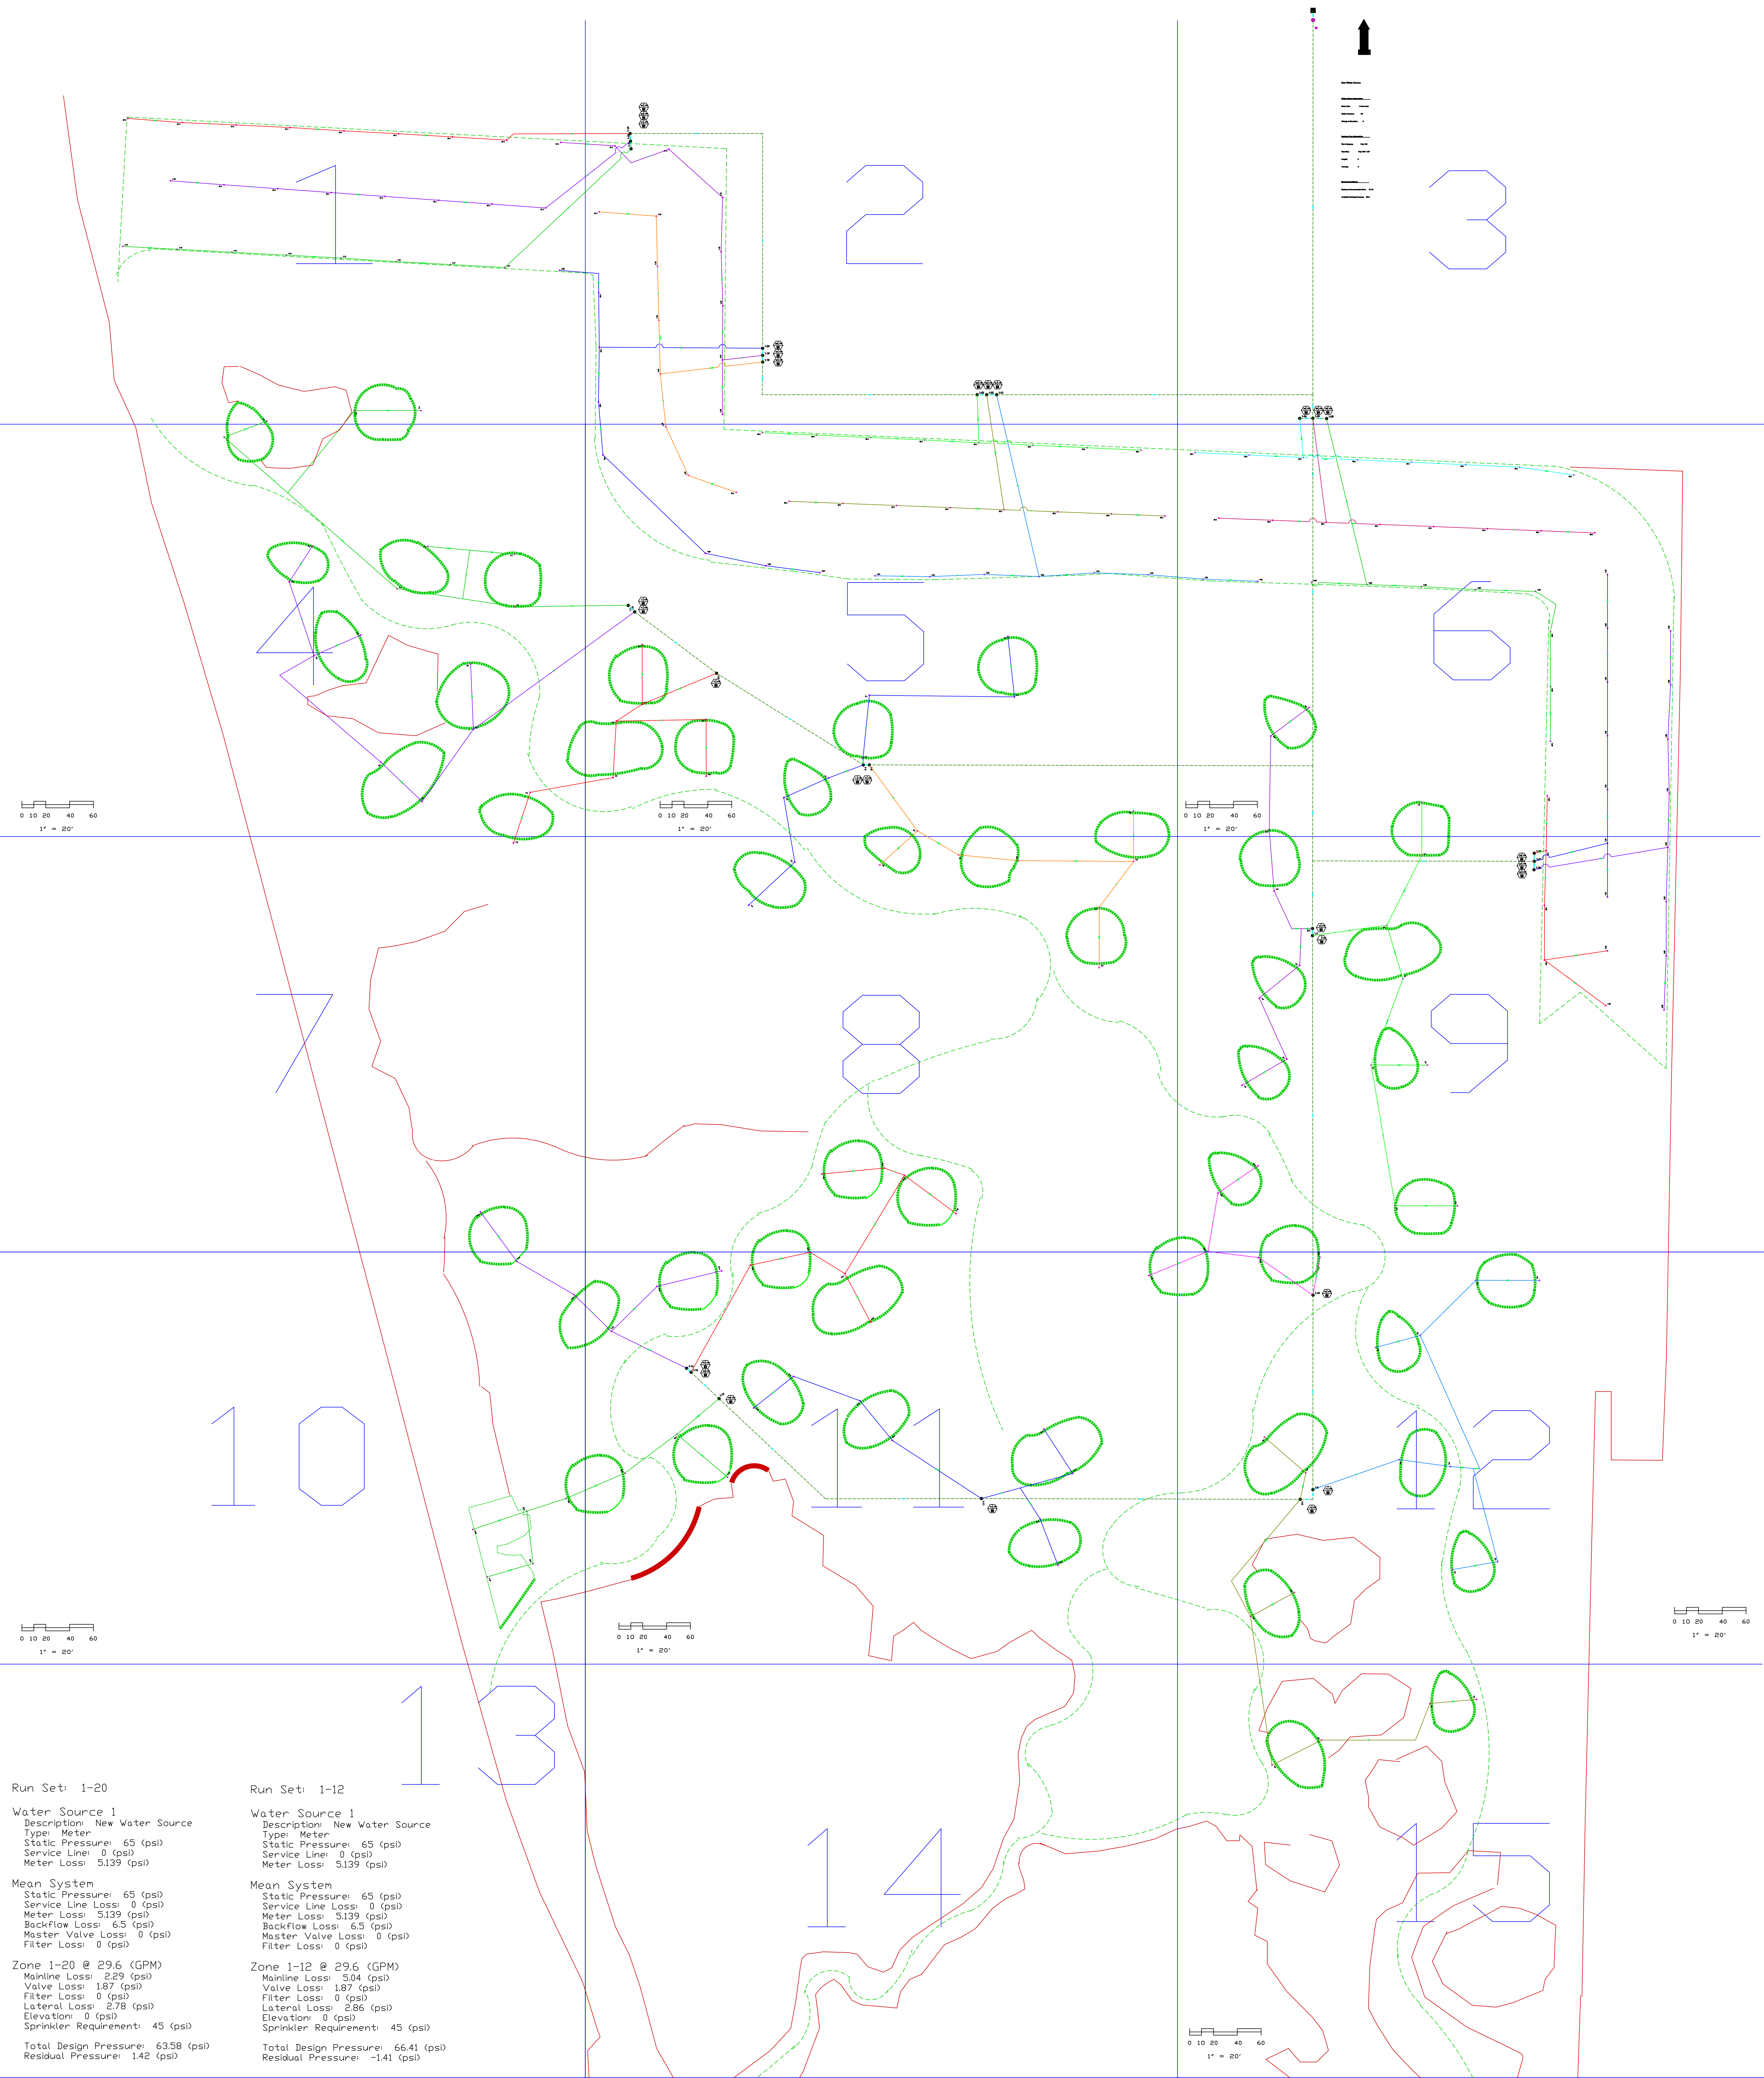

Run Set: 1-20

Water Source 1
Description: New Water Source
Type: Meter
Static Pressure: 65 (psi)
Service Line: 0 (psi)
Meter Loss: 5.139 (psi)

Mean System
Static Pressure: 65 (psi)
Service Line Loss: 0 (psi)
Meter Loss: 5.139 (psi)
Backflow Loss: 6.5 (psi)
Master Valve Loss: 0 (psi)
Filter Loss: 0 (psi)




Zone 1-20 @ 29.6 (GPM)
Mainline Loss: 2.29 (psi)
Valve Loss: 187 (psi)
Filter Loss: 0 (psi)
Lateral Loss: 2.78 (psi)
Elevation: 0 (psi)
Sprinkler Requirement: 45 (psi)
Total Design Pressure: 63.58 (psi)
Residual Pressure: 1.42 (psi)

Run Set: 1-12


Water Source 1
Description: New Water Source
Type: Meter
Static Pressure: 65 (psi)
Service Line: 0 (psi)
Meter Loss: 5.139 (psi)

Mean System
Static Pressure: 65 (psi)
Service Line Loss: 0 (psi)
Meter Loss: 5.139 (psi)
Backflow Loss: 6.5 (psi)
Master Valve Loss: 0 (psi)
Filter Loss: 0 (psi)


Zone 1-12 @ 29.6 (GPM)
Mainline Loss: 5.04 (psi)
Valve Loss: 187 (psi)
Filter Loss: 0 (psi)
Lateral Loss: 2.86 (psi)
Elevation: 0 (psi)
Sprinkler Requirement: 45 (psi)
Total Design Pressure: 66.41 (psi)
Residual Pressure: -1.41 (psi)

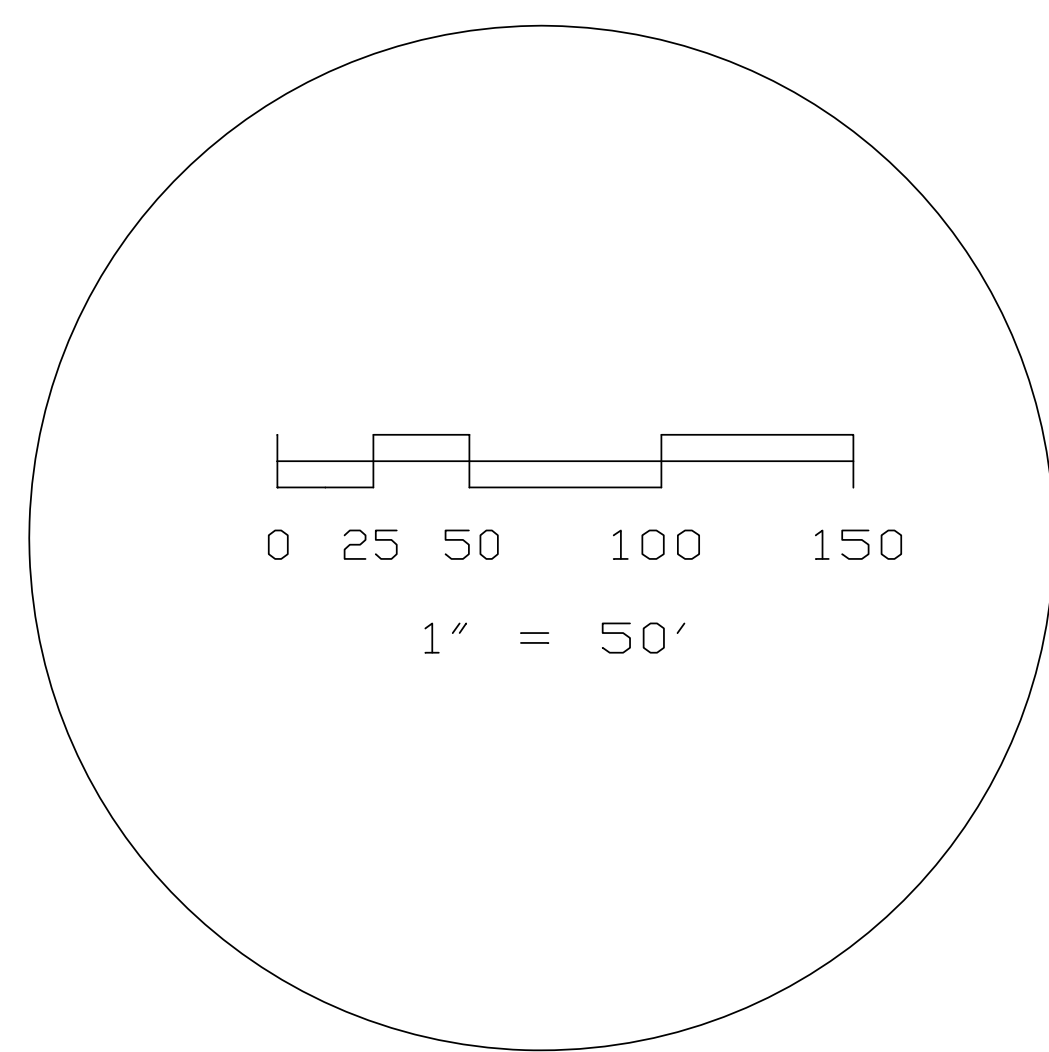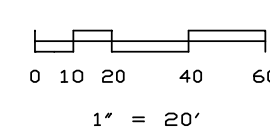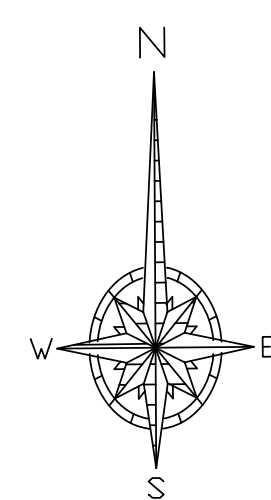





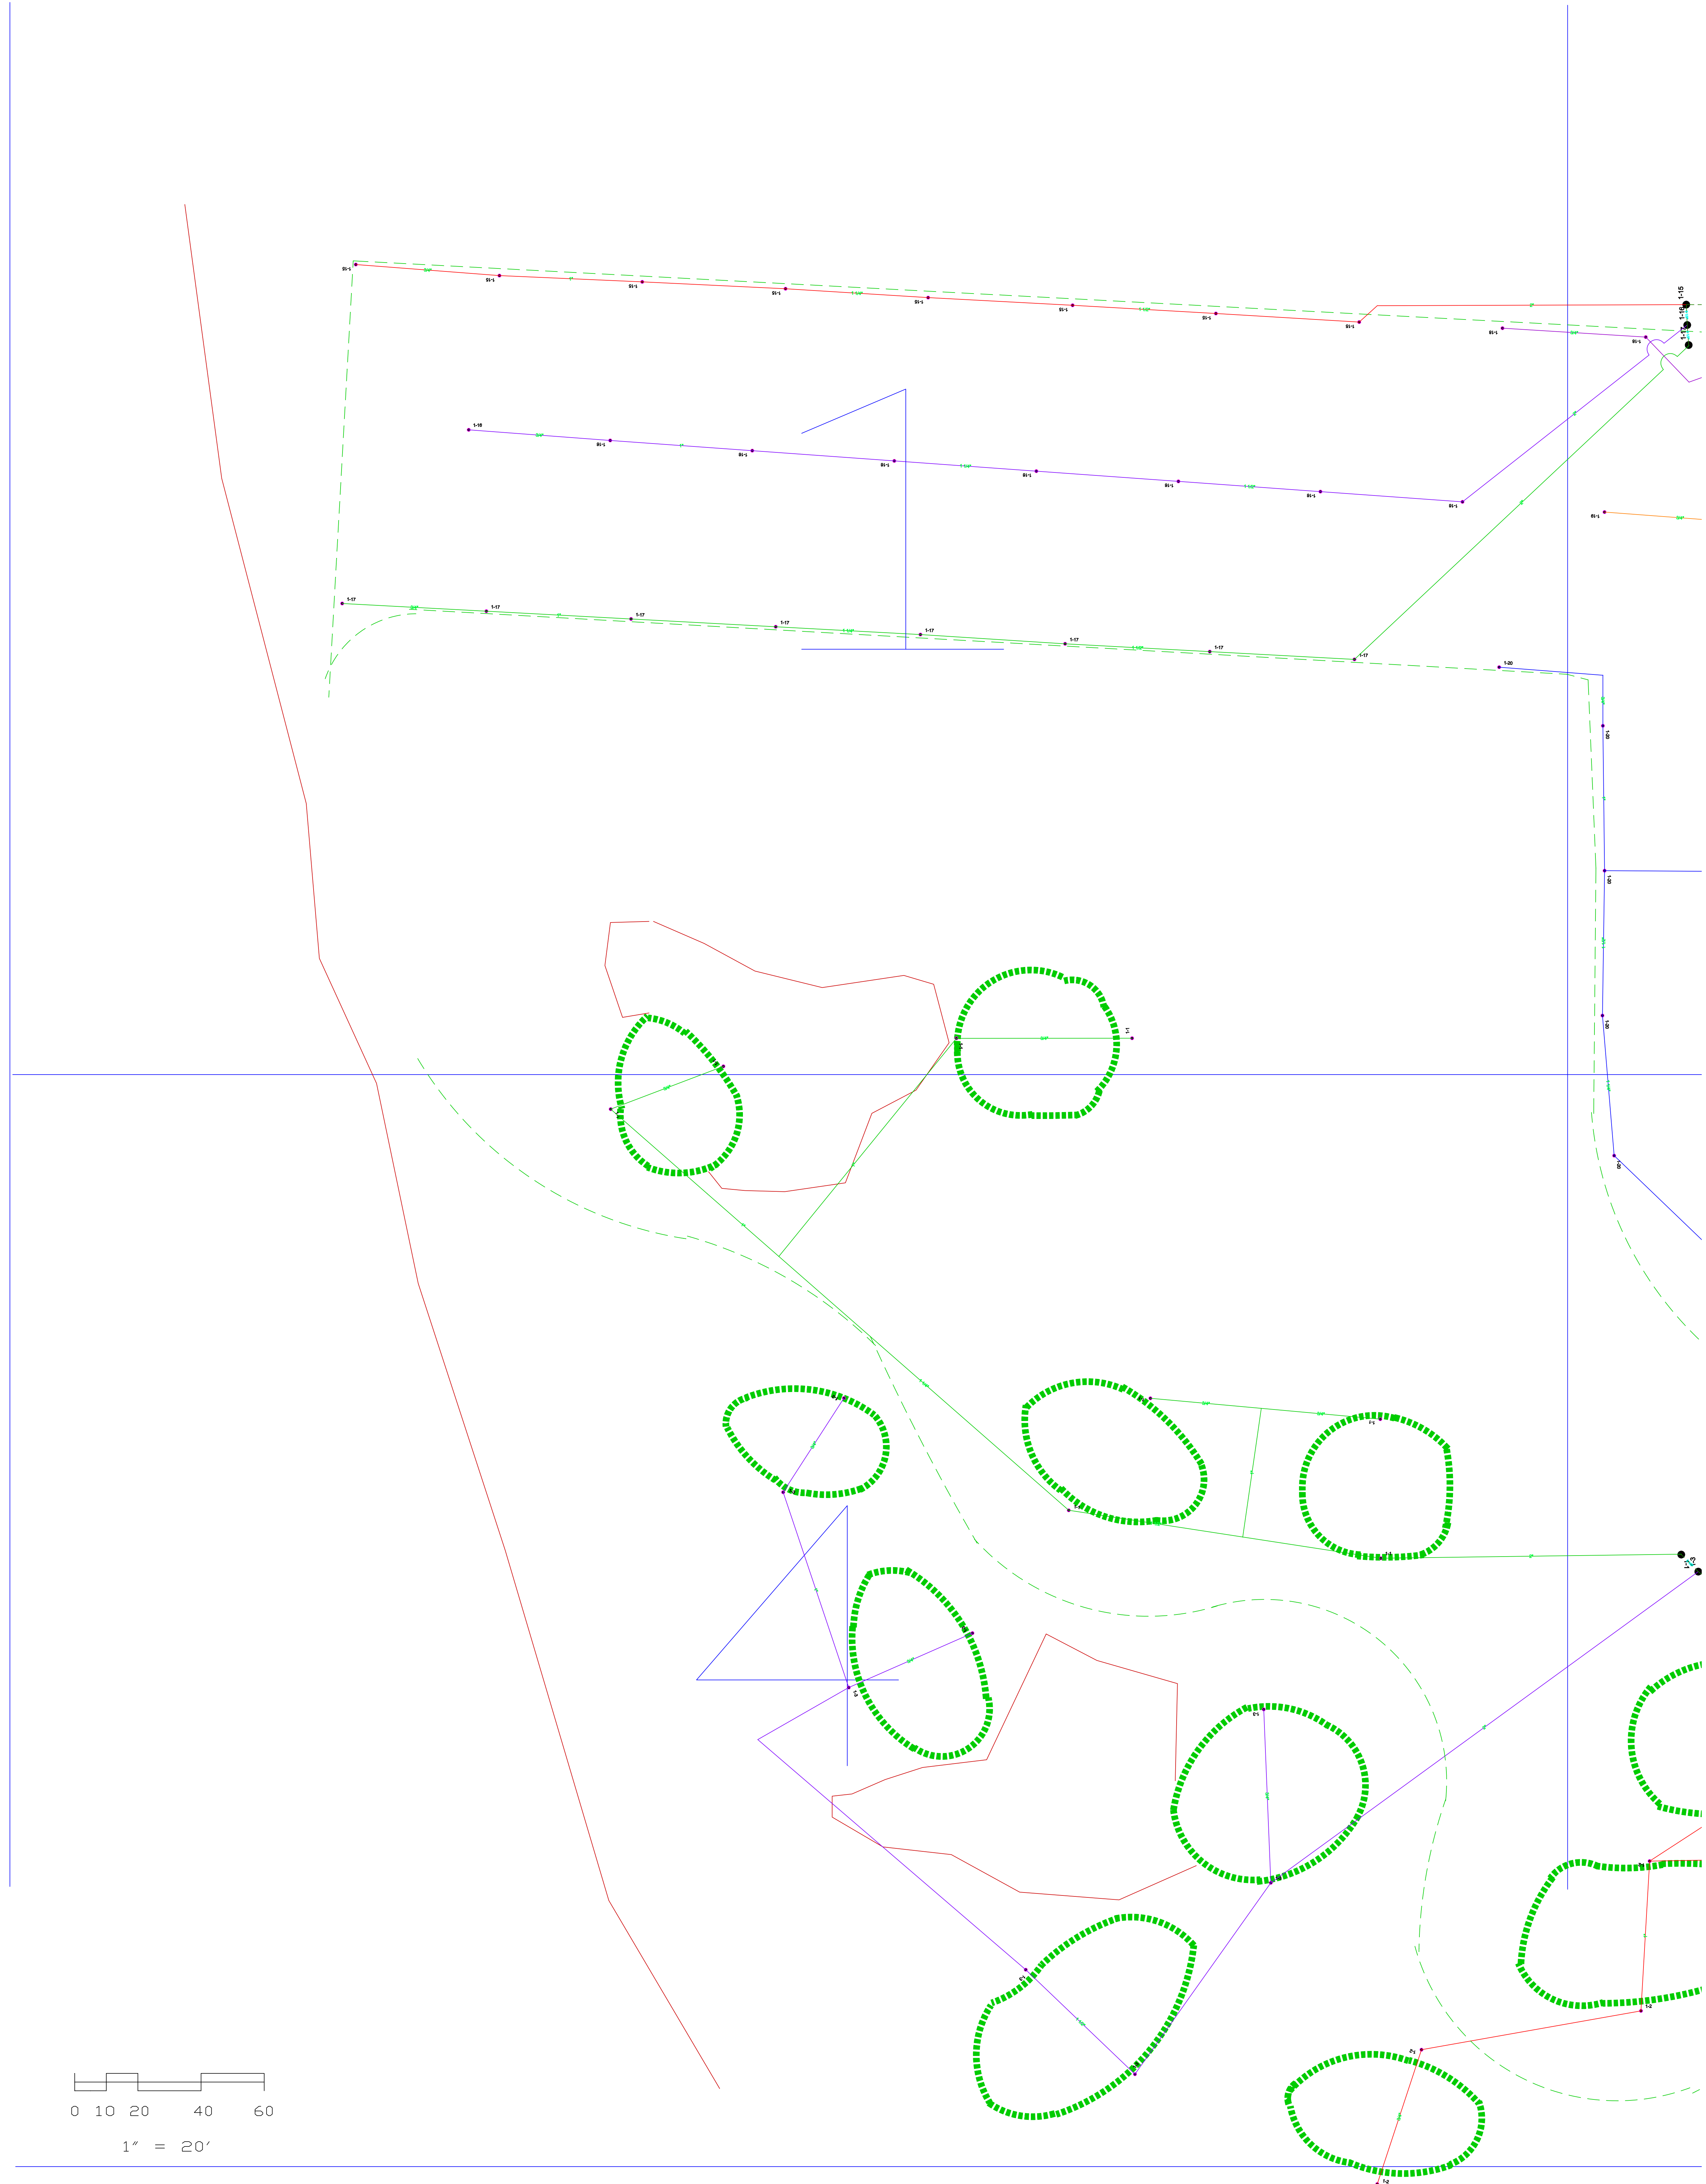


0 10 20 40 60
1" = 20'

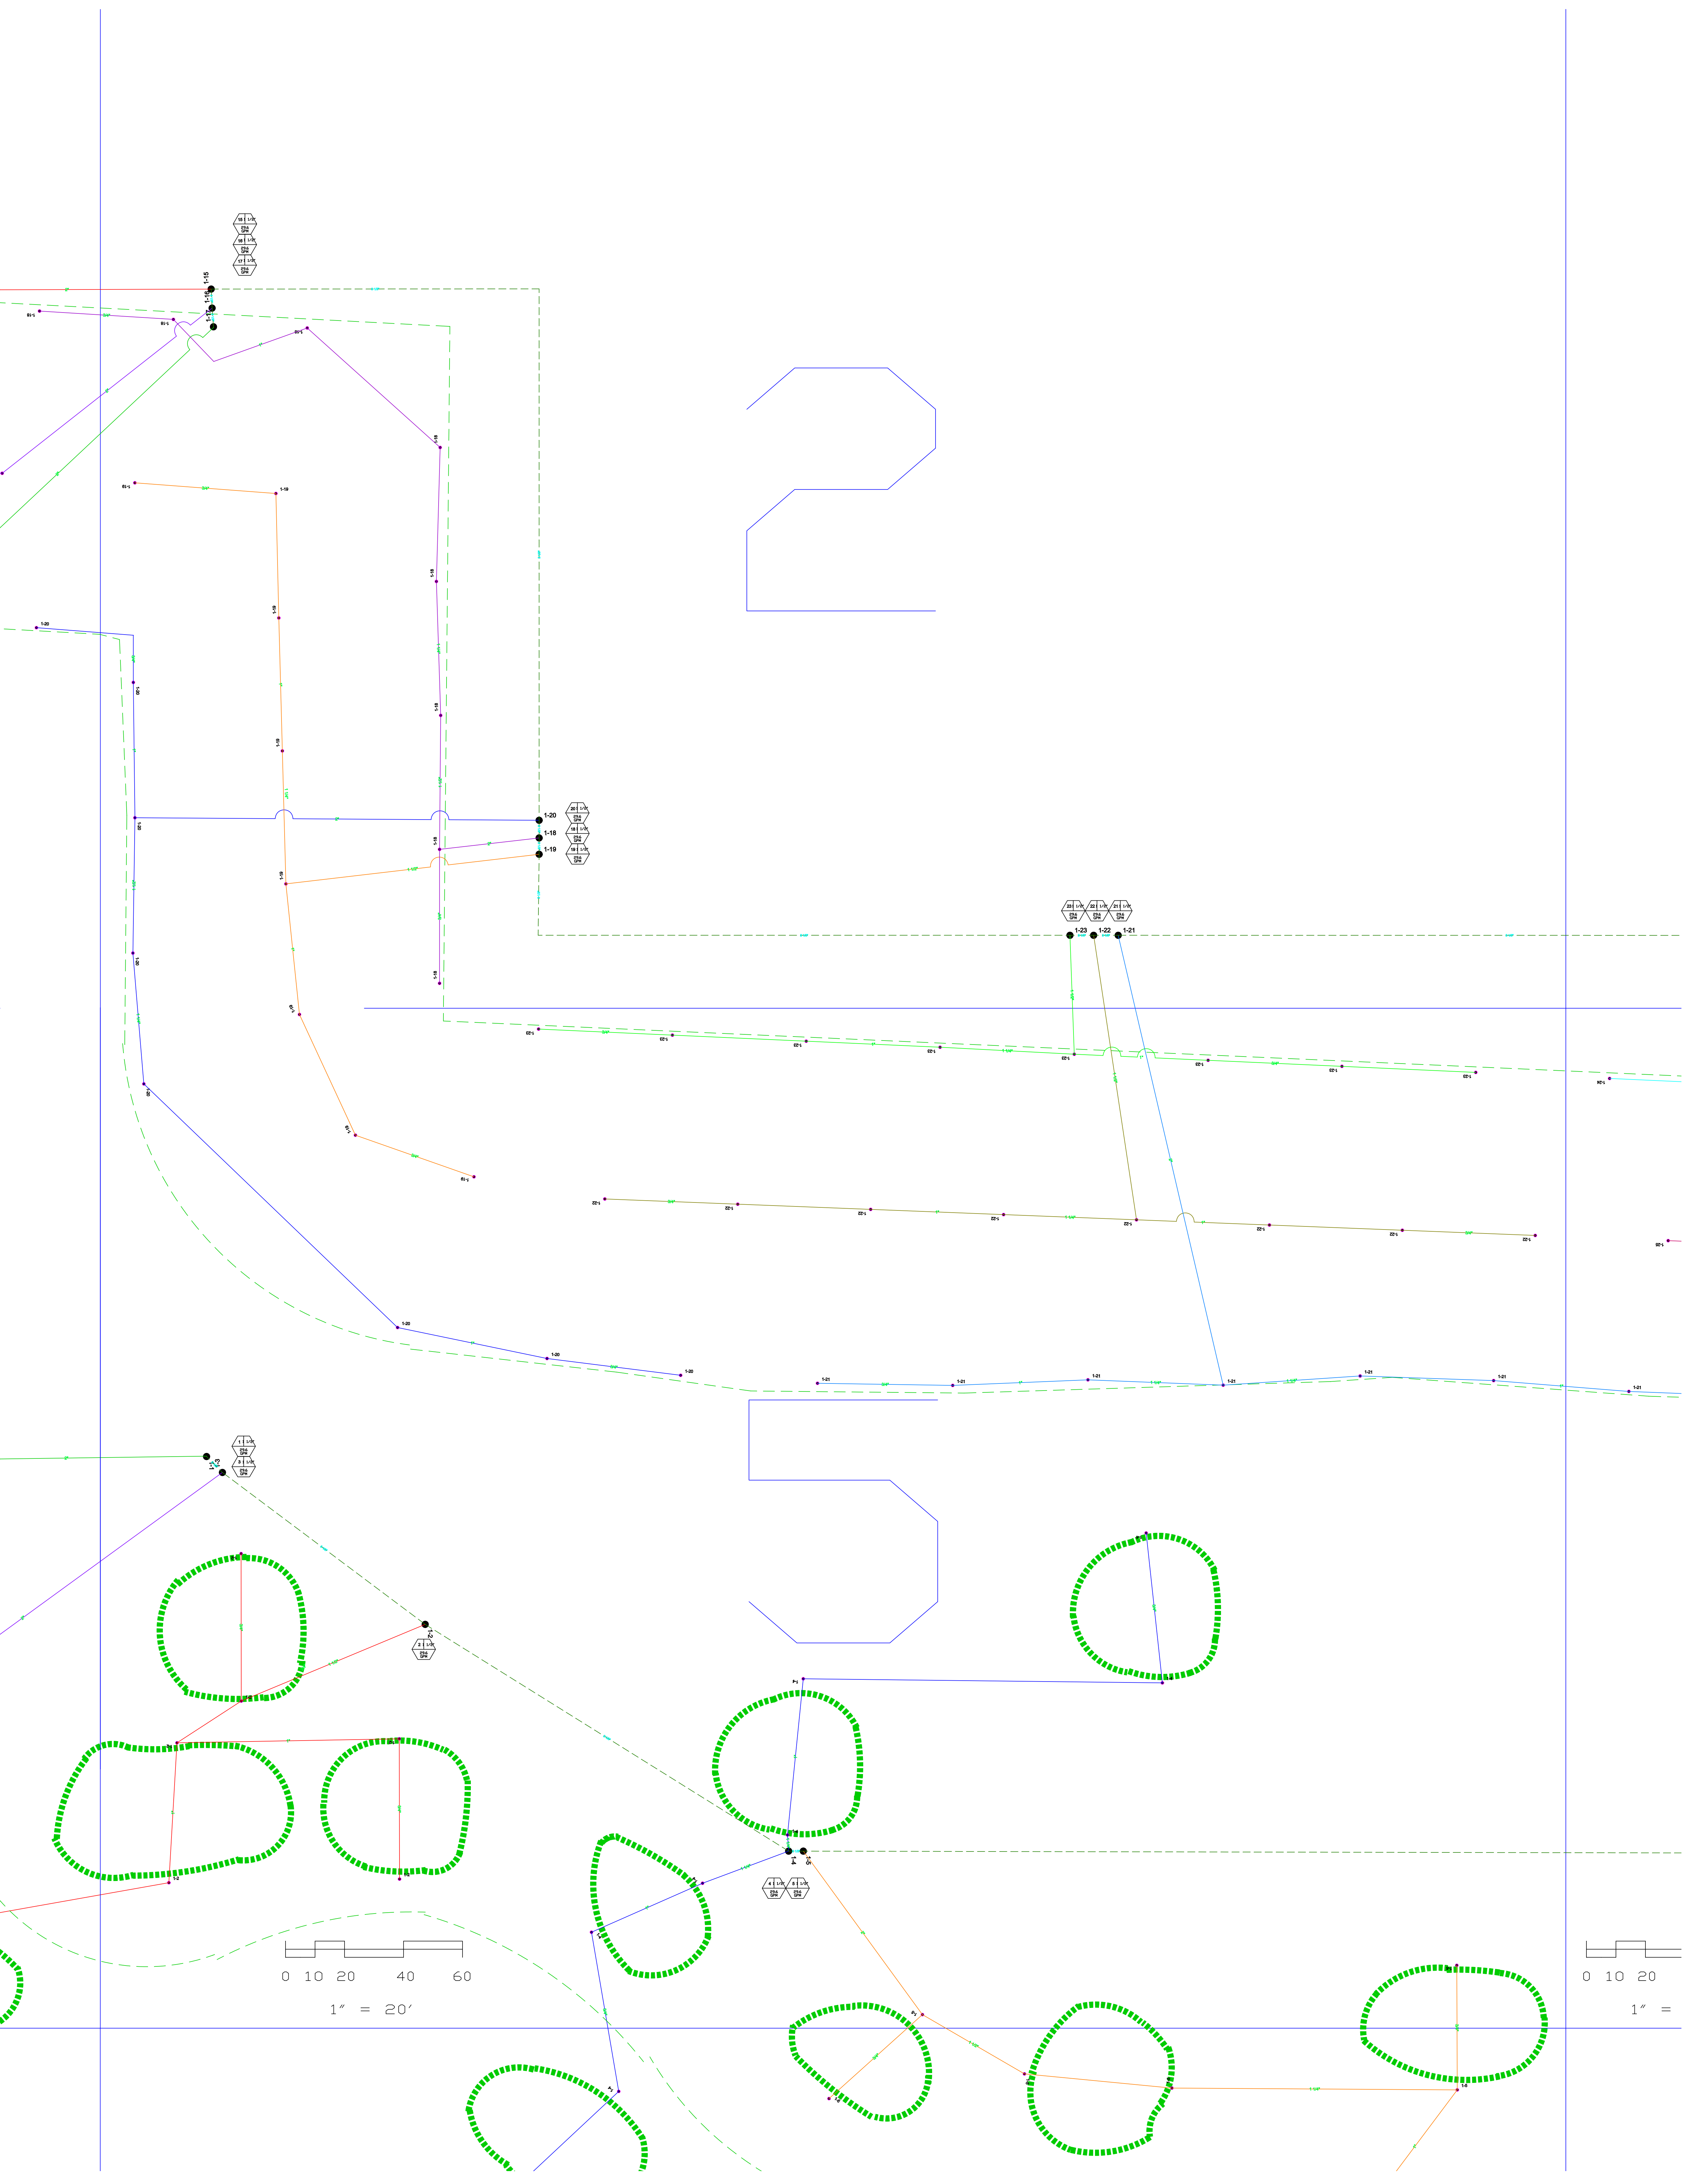


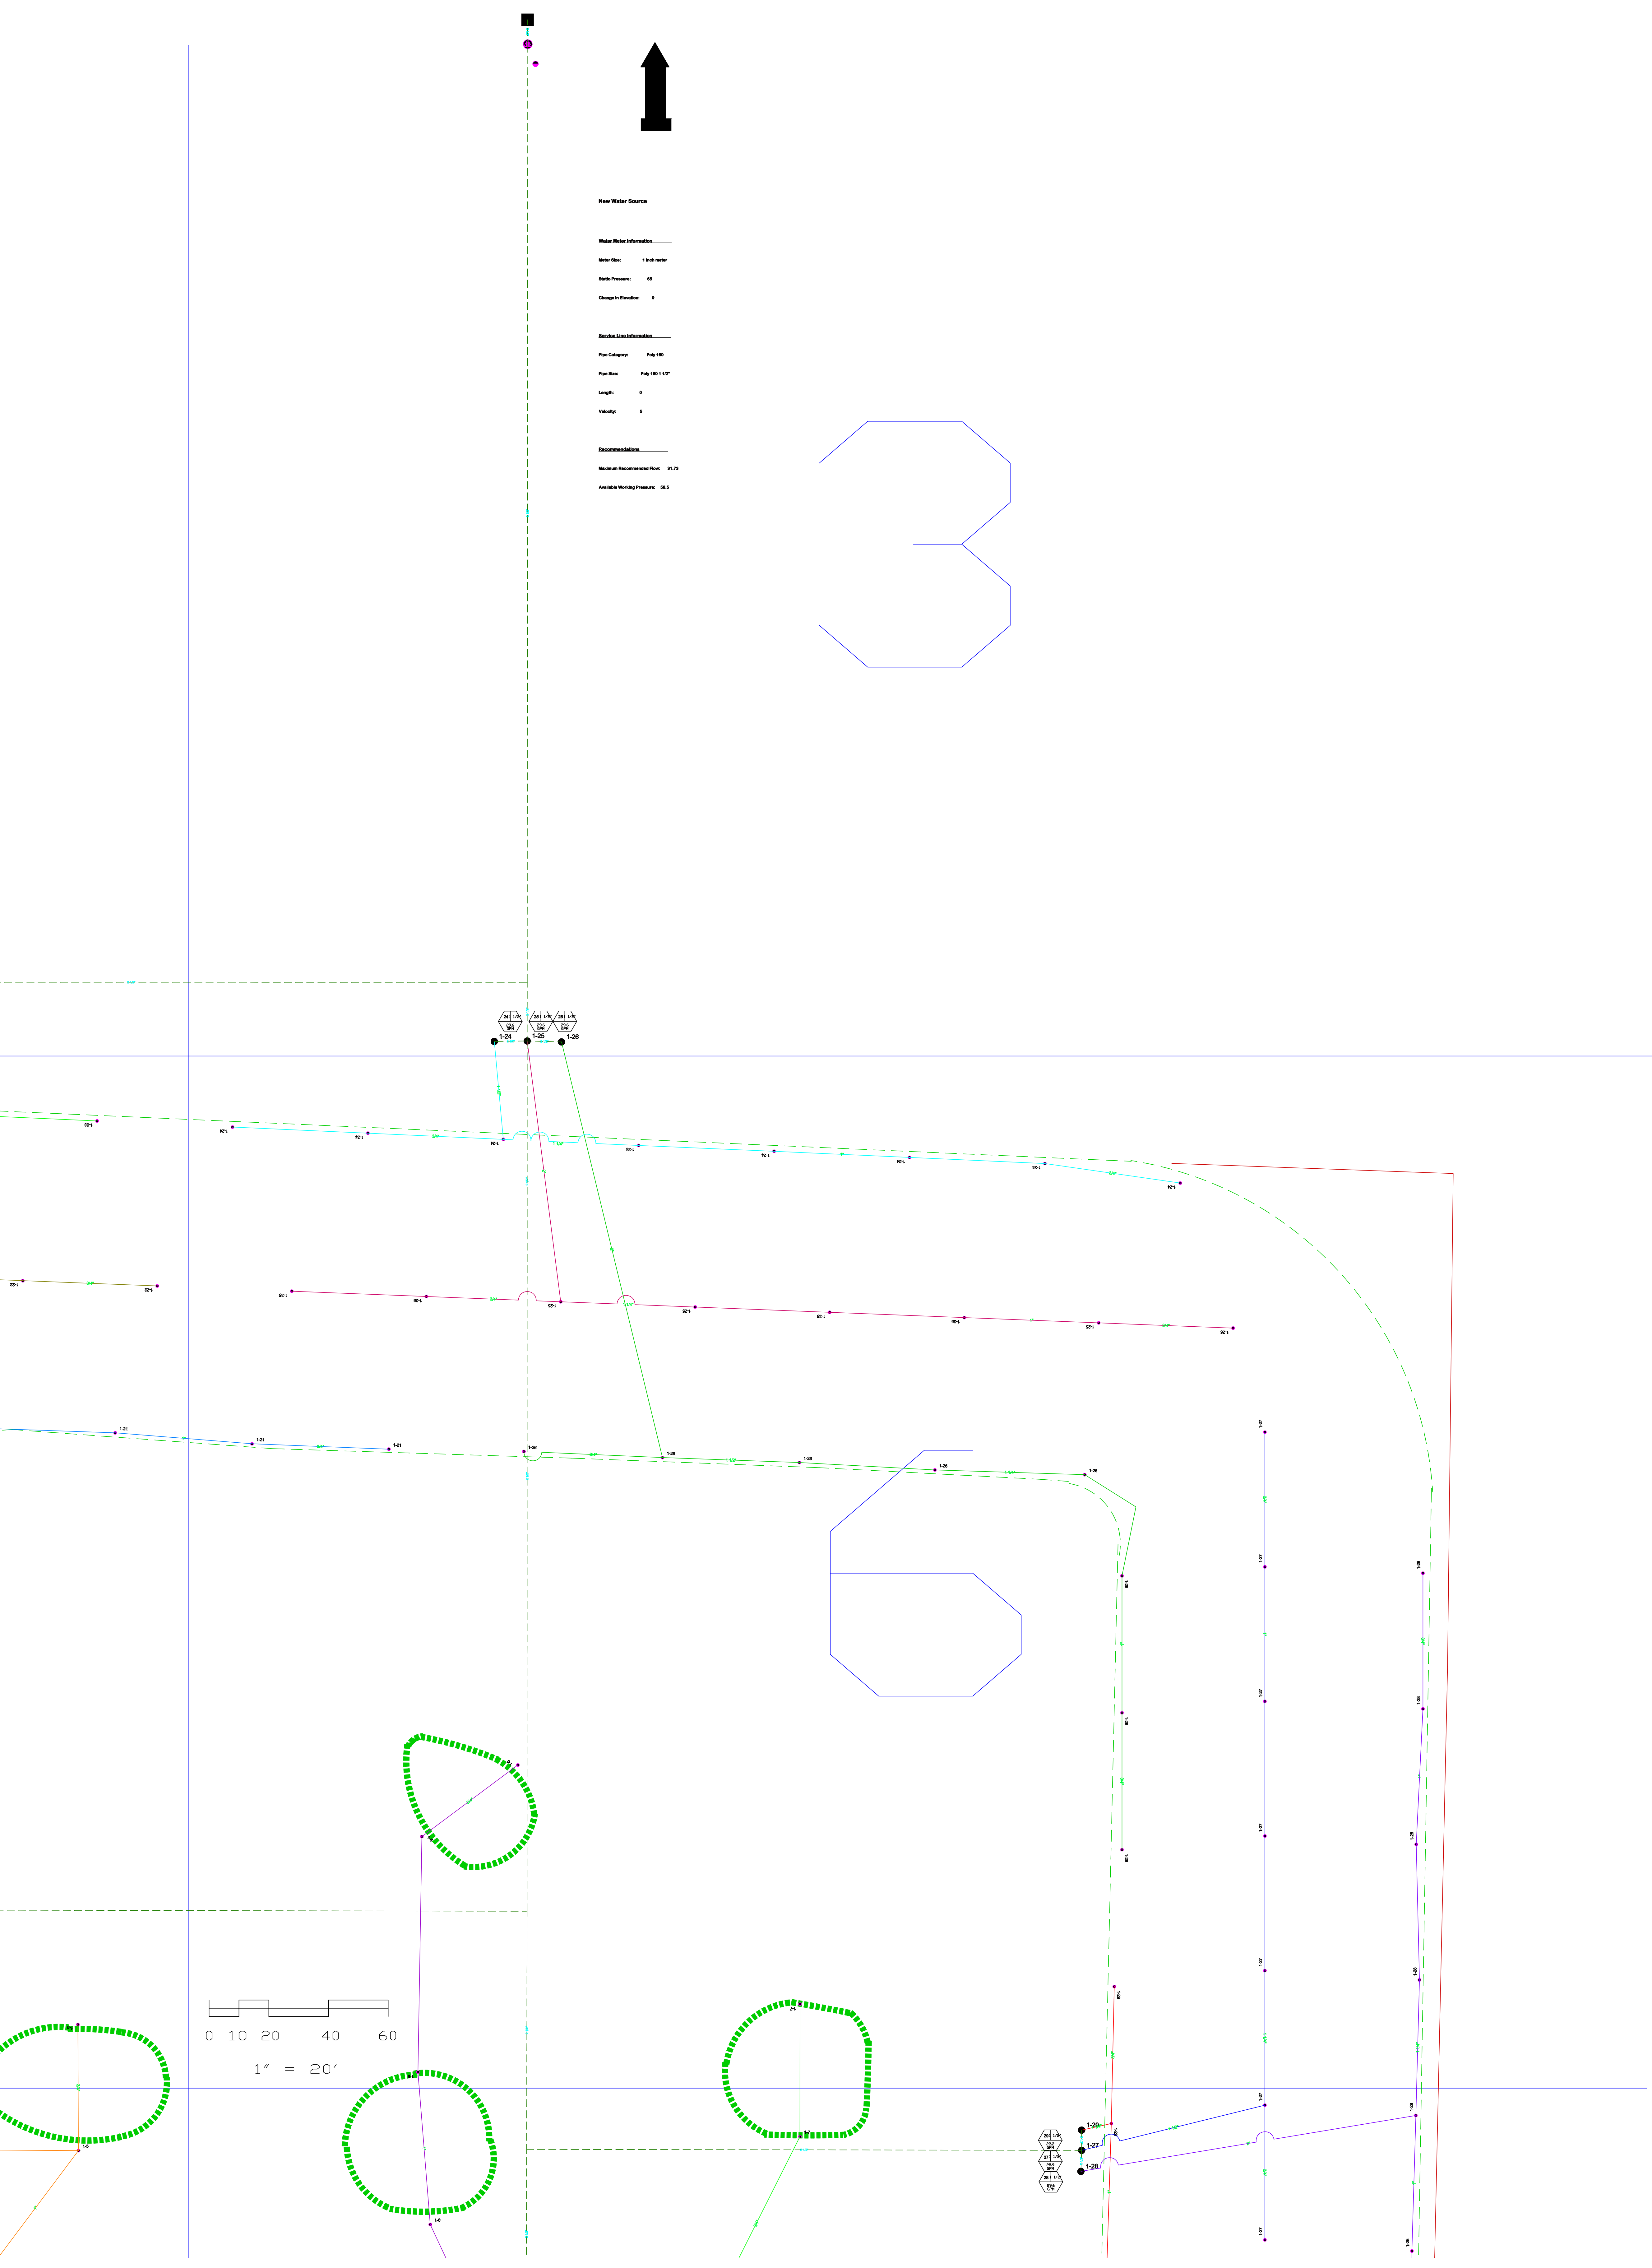


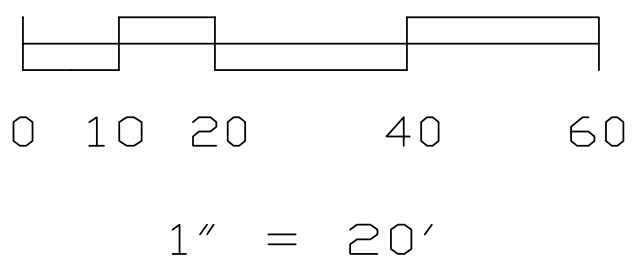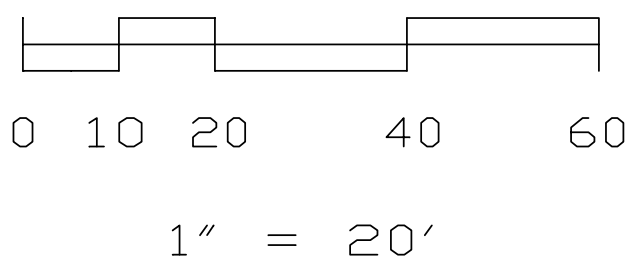

0 1

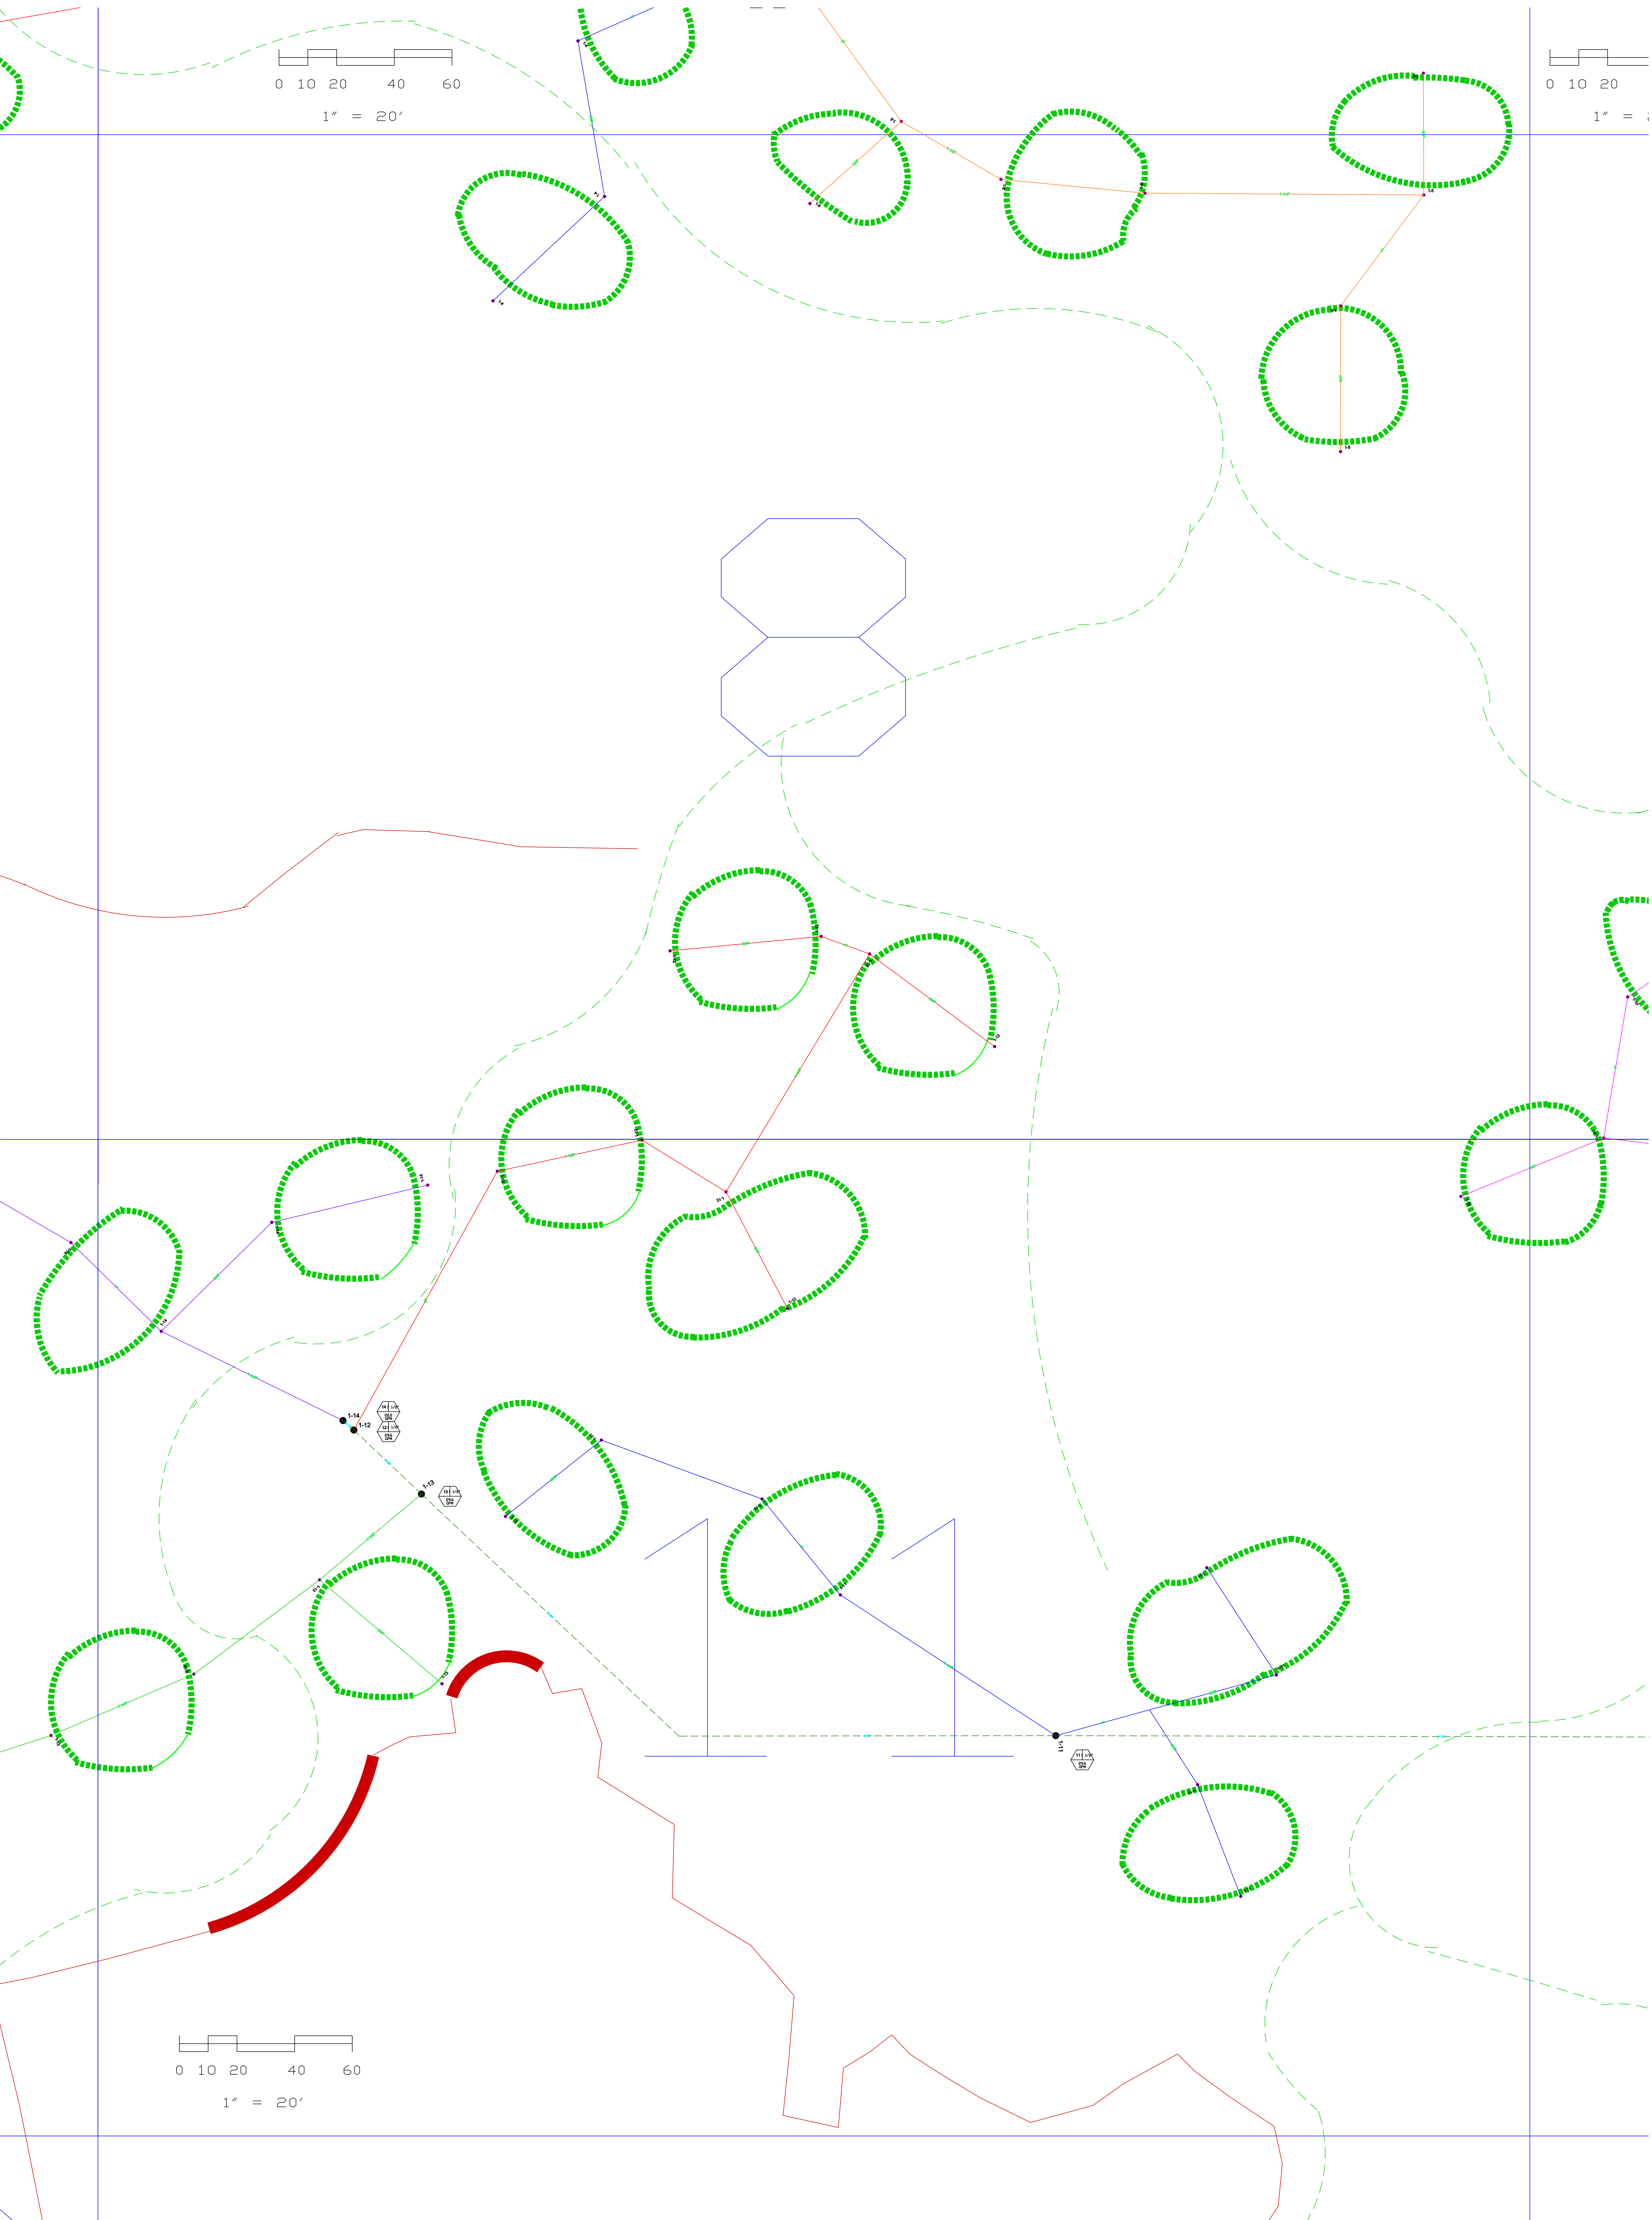

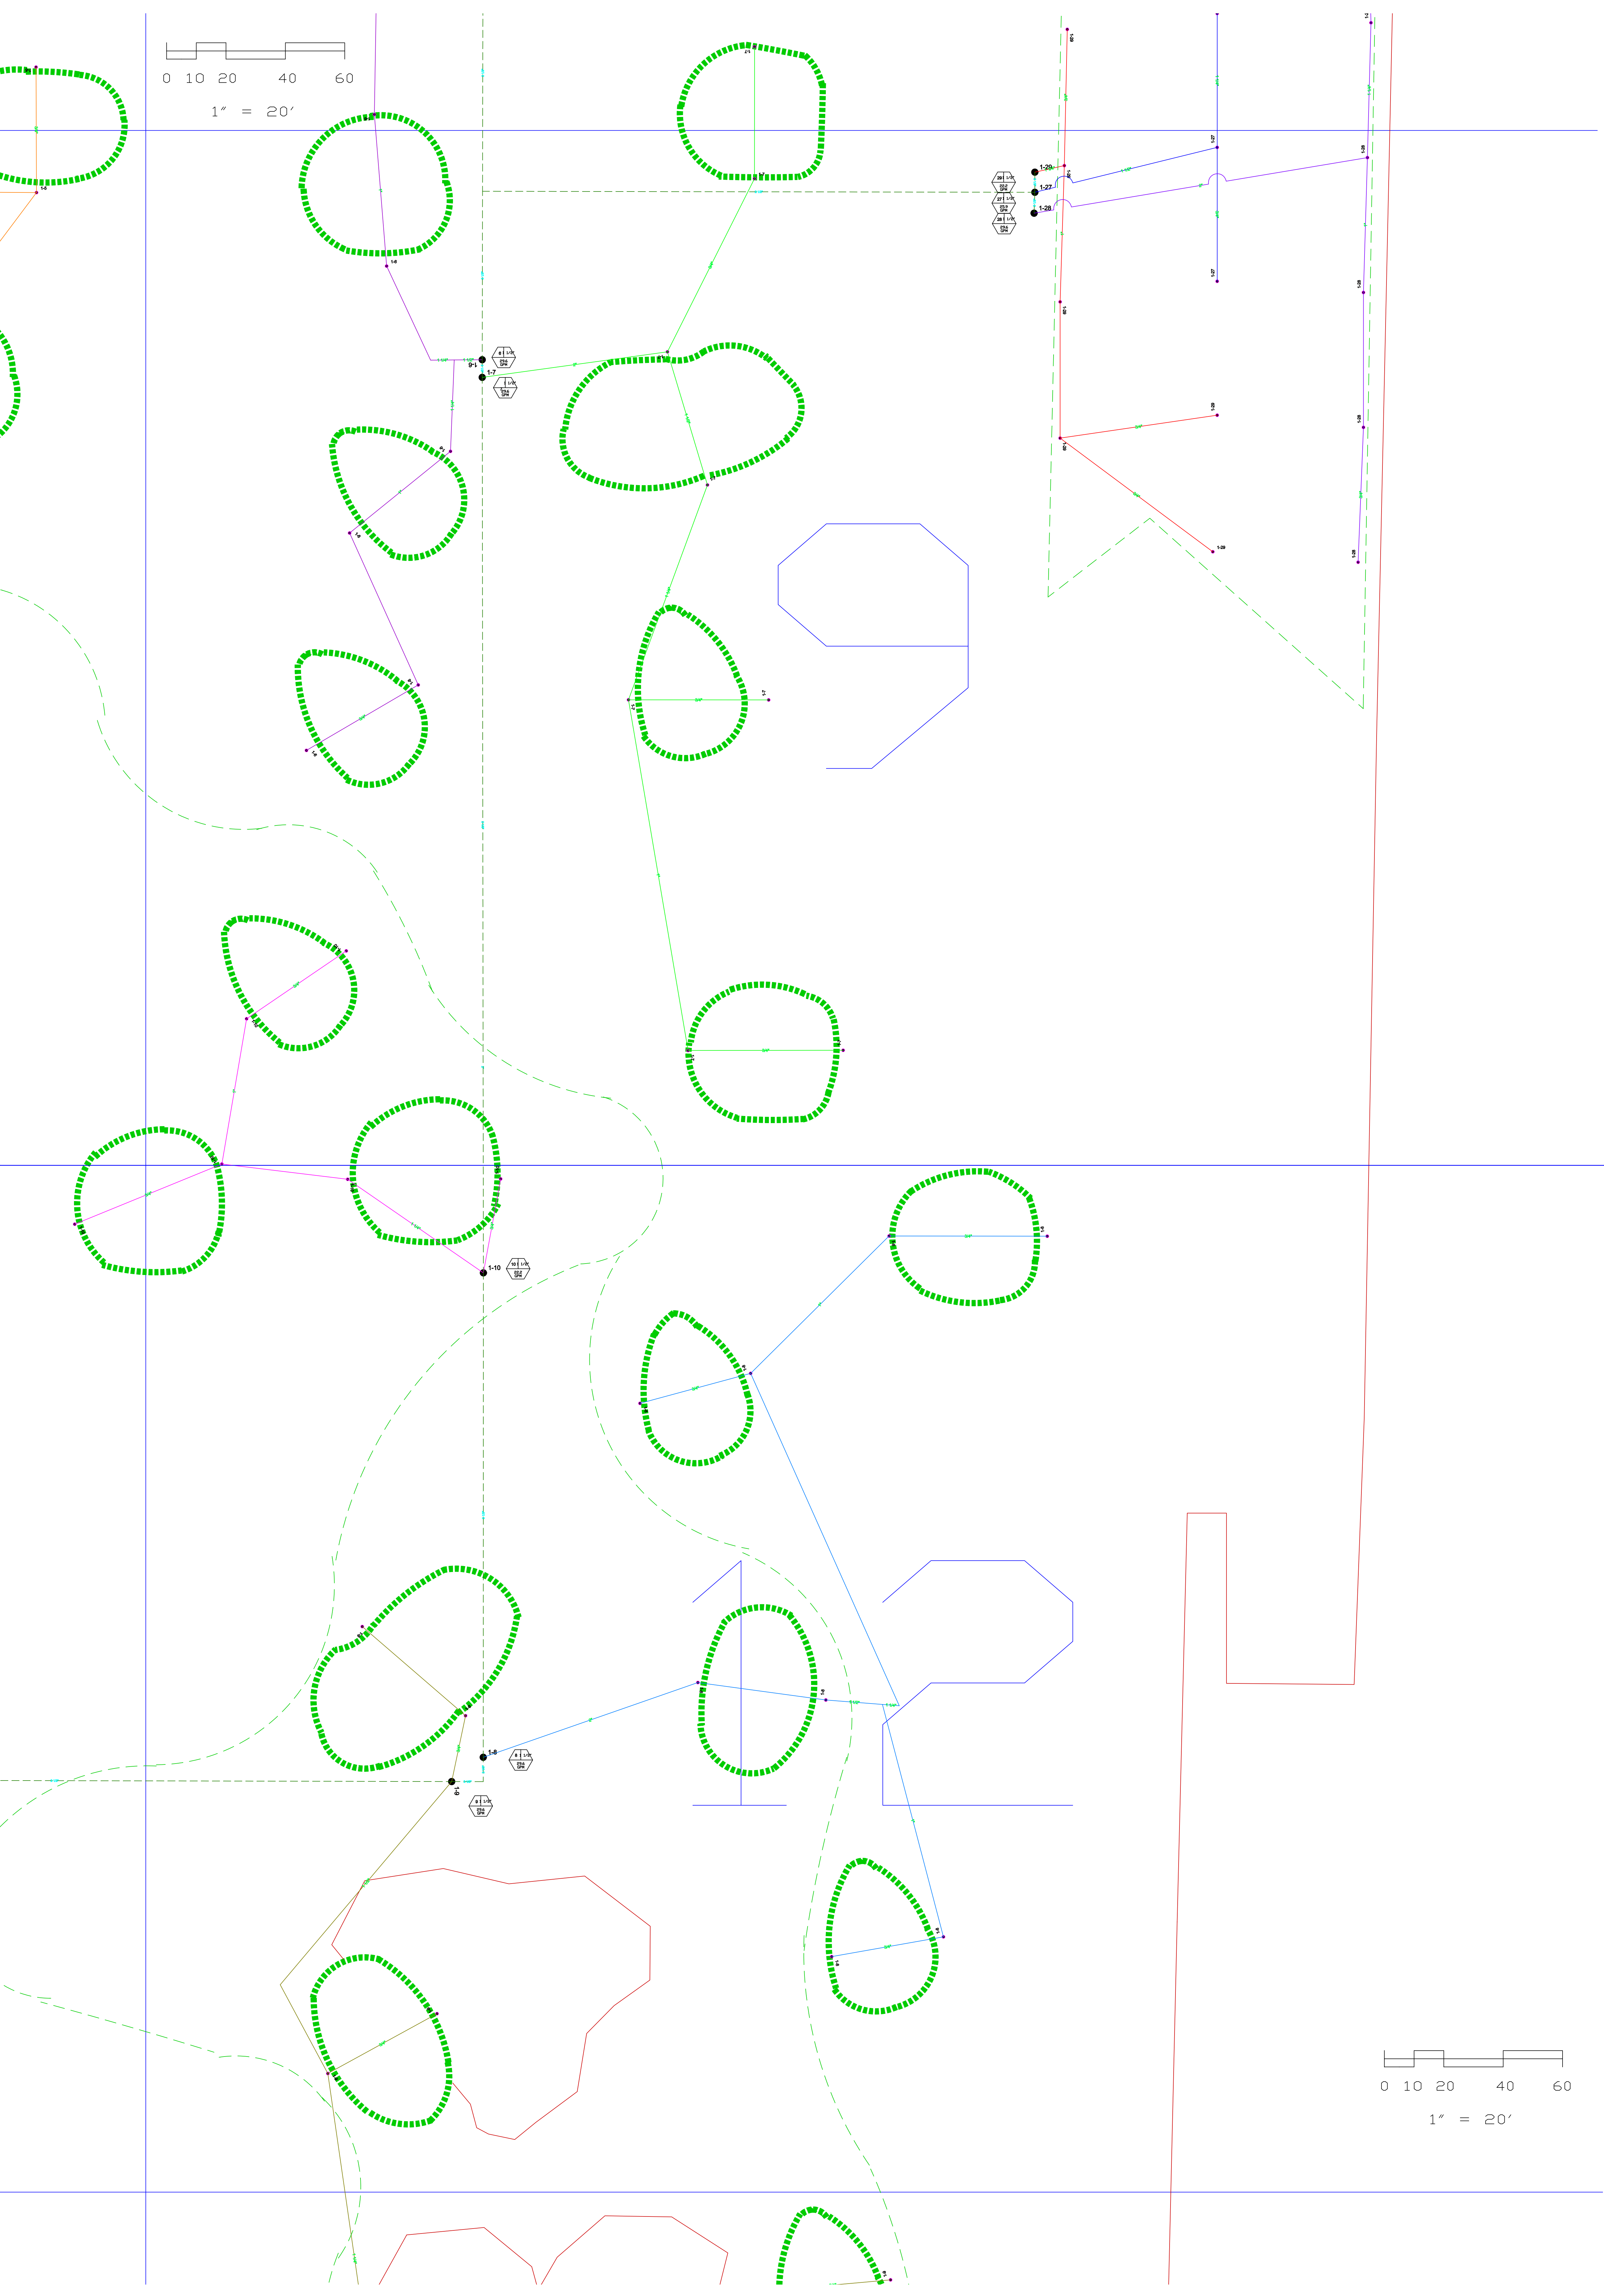

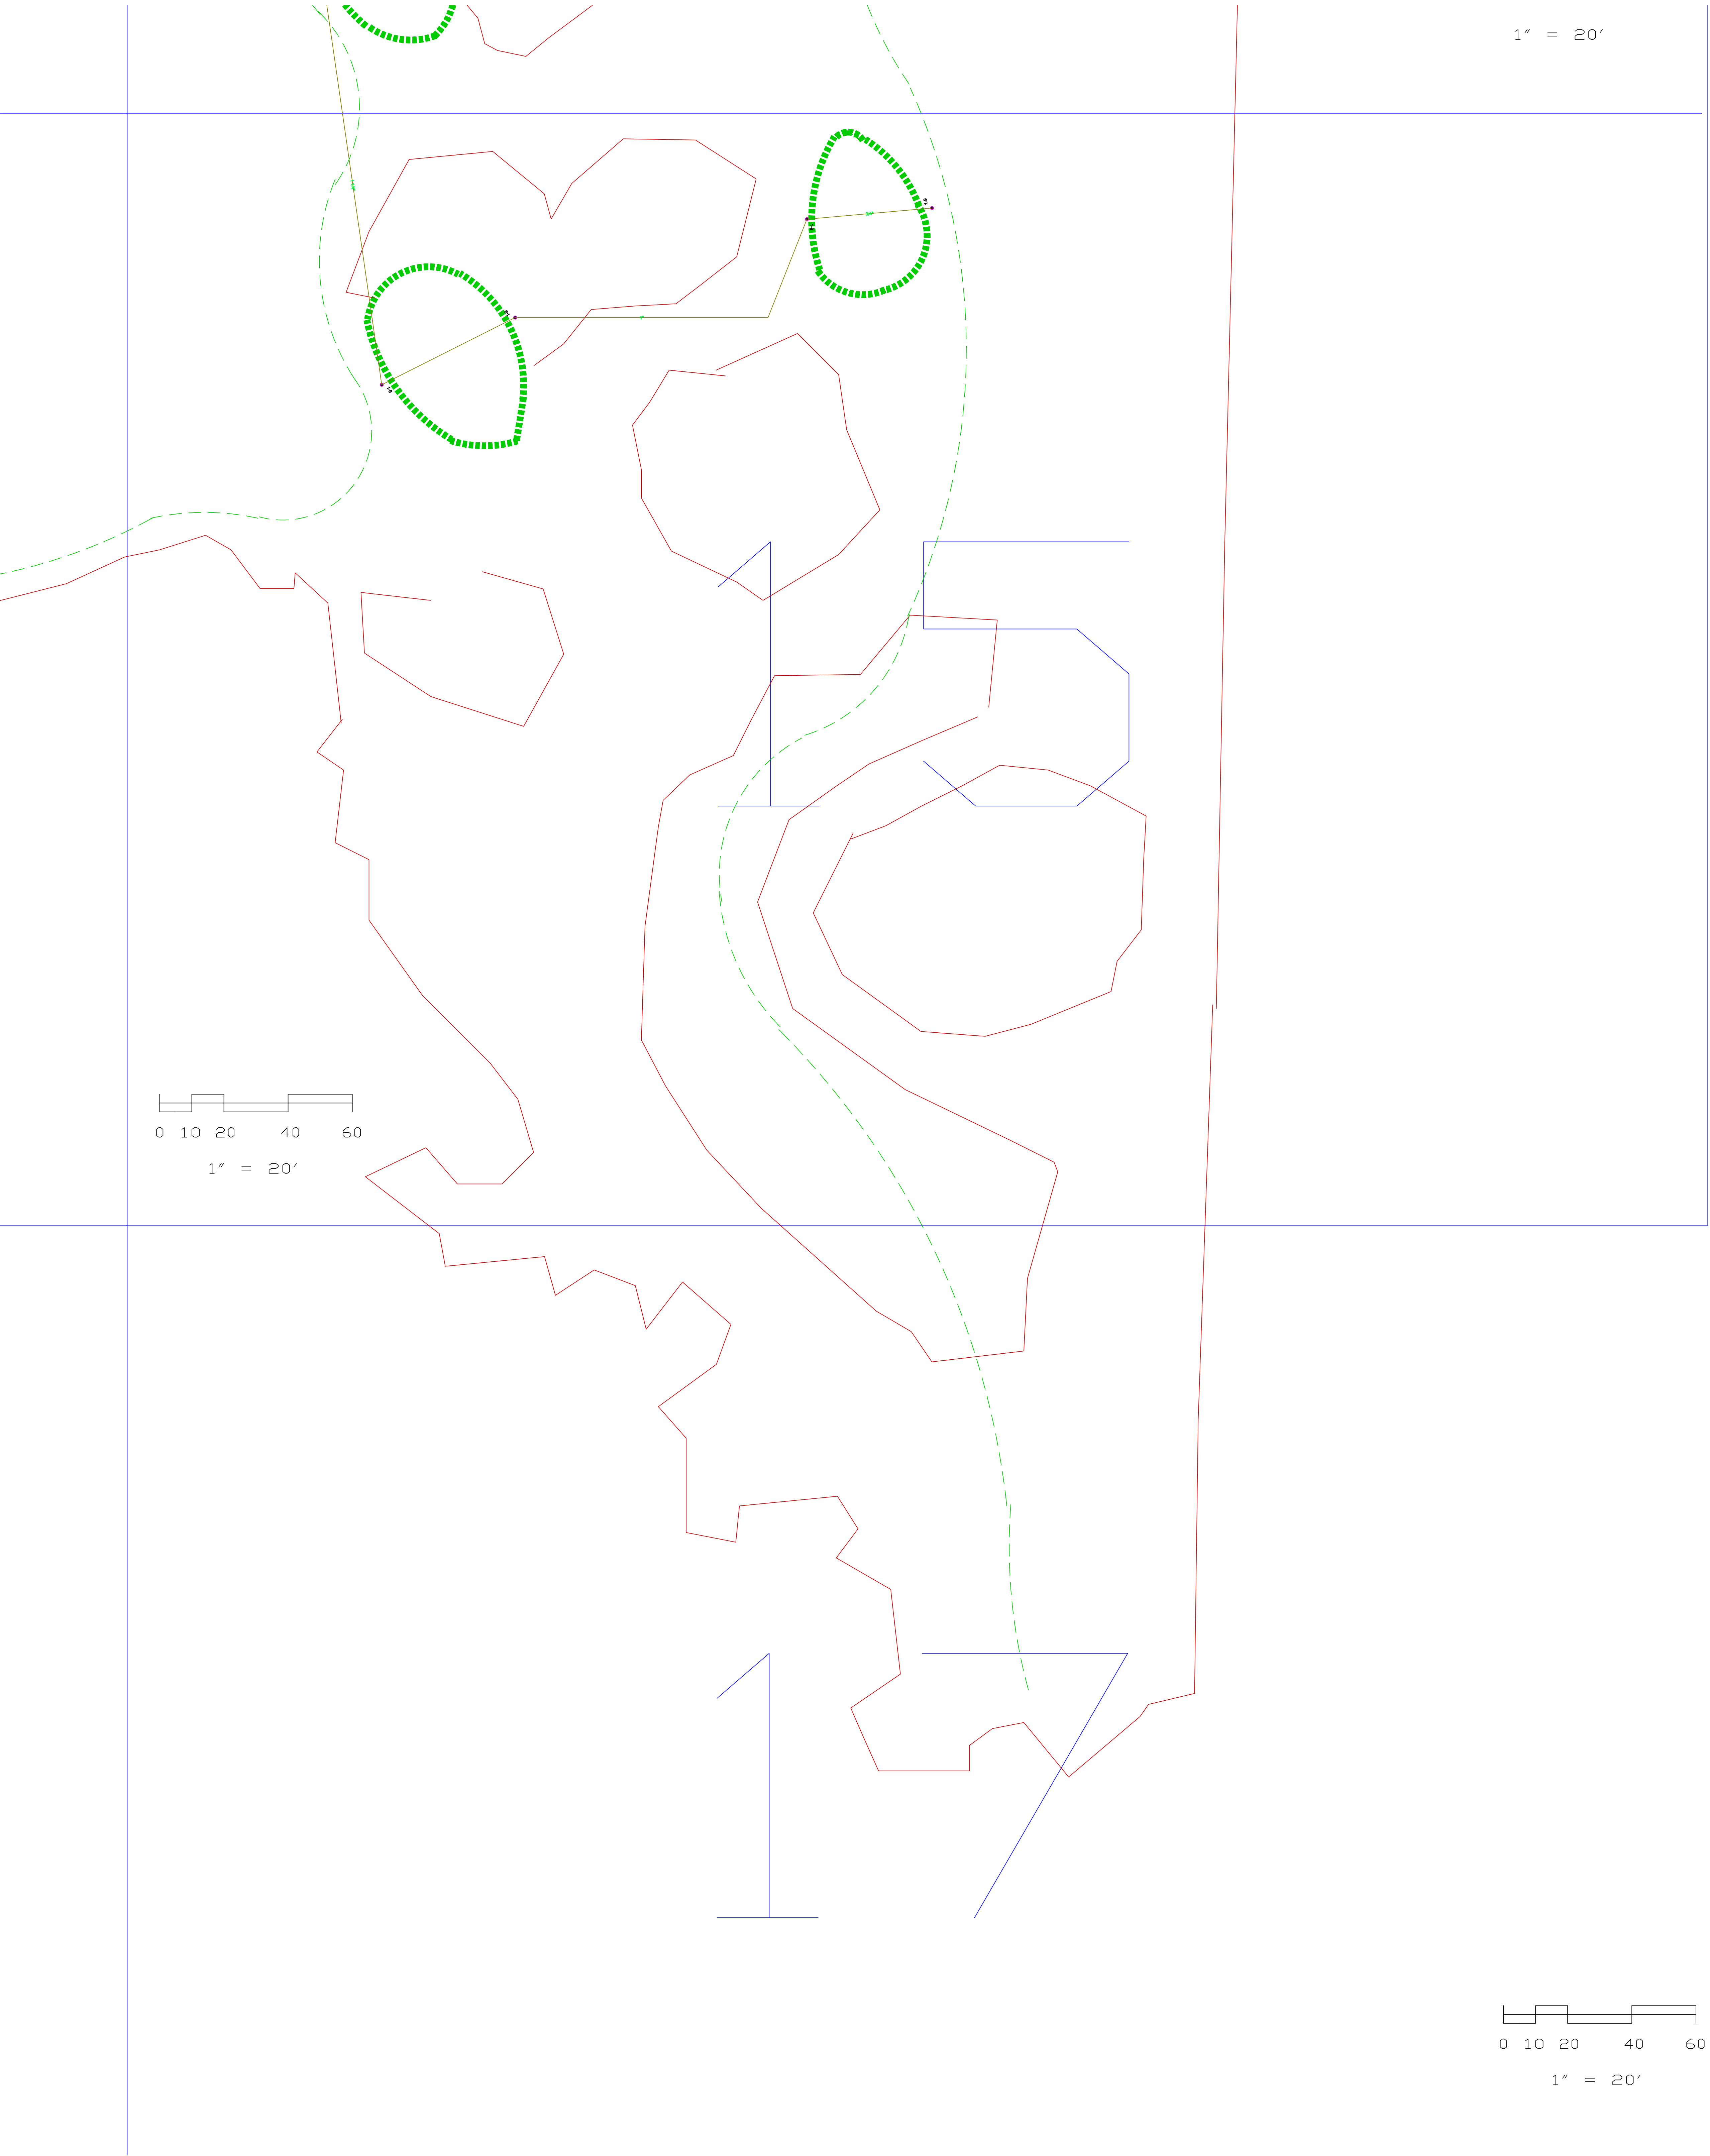

1" = 20'

0 10 20 40 60
1" = 20'