



CONSTRUCTION STAGING AREAS - GUARDHOUSE 75

NOT TO SCALE


6607 A1.0A	GUARDHOUSES 75, 575, 975 / BLDGS 700, 900 MAINTENANCE AND ROOF REPAIRS			
	CONTRACT/CONS: 071126	TOWNSHIP: **	RANGE: **	SECTION: **
	M. ID: 201062.04	DAT-HRZ: **	VERT: **	PARCEL: **
	PHASE: 100%	DRAWING SCALE: AS NOTED	AS NOTED	

APPROVED:		CHECKED BY:	DATE
		PROJ. ENGR	DATE
DIRECTOR		PRINTED BY: Harper	Feb 14, 2020
PORT ADDRESS:		ADDRESS:	TACOMA, WA 98401-1837

INNOVA
architects
950 Pacific Avenue, Suite 450
Tacoma, WA 98402
253-572-4903


REUSE OF DOCUMENTS		MARK:	REVISION:
THIS DOCUMENT HAS BEEN REUSED ELECTRONICALLY IN THE PORT OF TACOMA'S PROJECTS. THE PORT OF TACOMA'S PROJECTS ARE THE PROPERTY OF THE PORT OF TACOMA AND SHALL NOT BE USED ON OTHER WORK, DISCLOSED, COPIED, IN WHOLE OR IN PART, WITHOUT WRITTEN PERMISSION.		BY:	DATE:
APPROVED:		APPR:	DATE:

Port of Tacoma
P.O. BOX 187 TACOMA, WA 98401 (253)833-5841

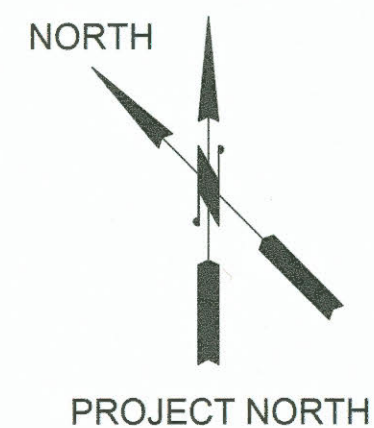


12. REPLACE DAMAGED SHEATHING AND FRAMING AS REQUIRED
PROVIDE UNIT PRICING AS SPECIFIED.

6607
A2.0A


APPROVED:		CHECKED BY	DATE
			
	DIRECTOR ENGR. DATE	PROJ. ENGR	DATE
			July 14, 2020
	PRINTED BY: Charper		
	PORT ADDRESS: ADDRESS		
	TACOMA, WA 98401-1837		





P.O. BOX 1837 TACOMA, WA 98401 (253)393-5941


THIS DRAWING IS THE PROPERTY OF THE PORT OF TACOMA AND SHALL NOT BE USED ON OTHER WORK, DISCLOSED, COPIED, IN WHOLE OR IN PART, WITHOUT WRITTEN PERMISSION

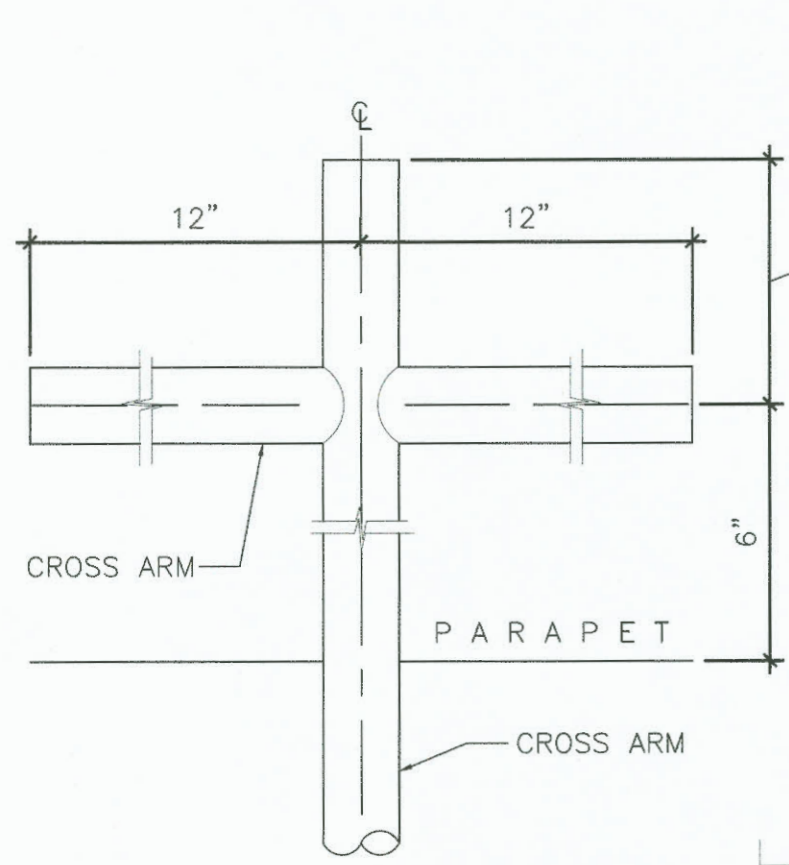


ELEVATION TOP MAST

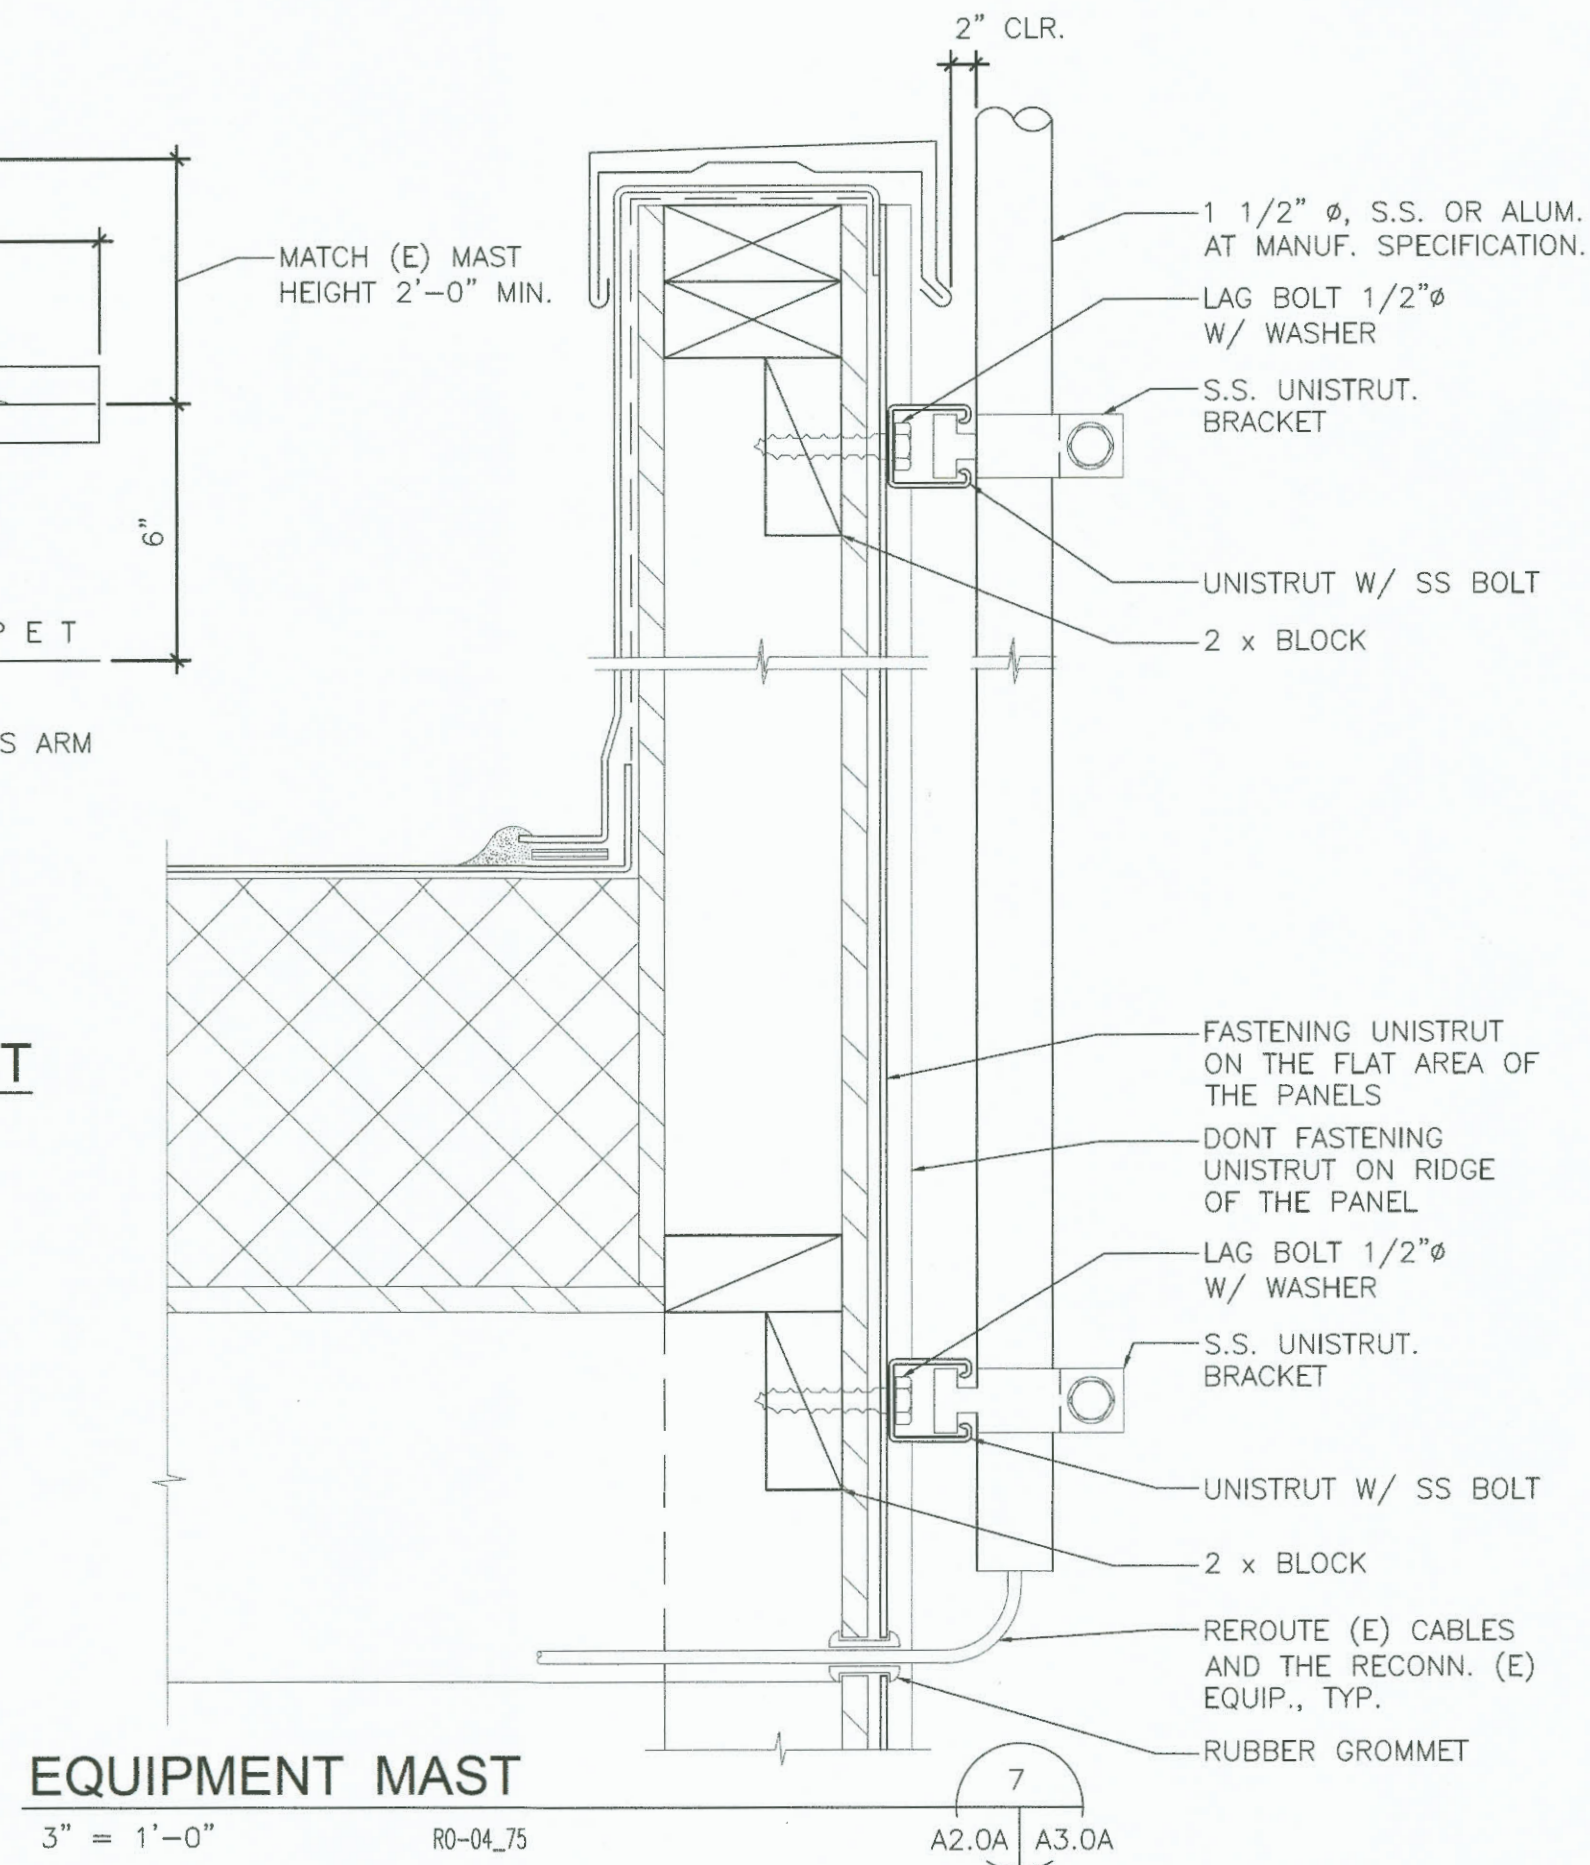


EQUIPMENT MAST

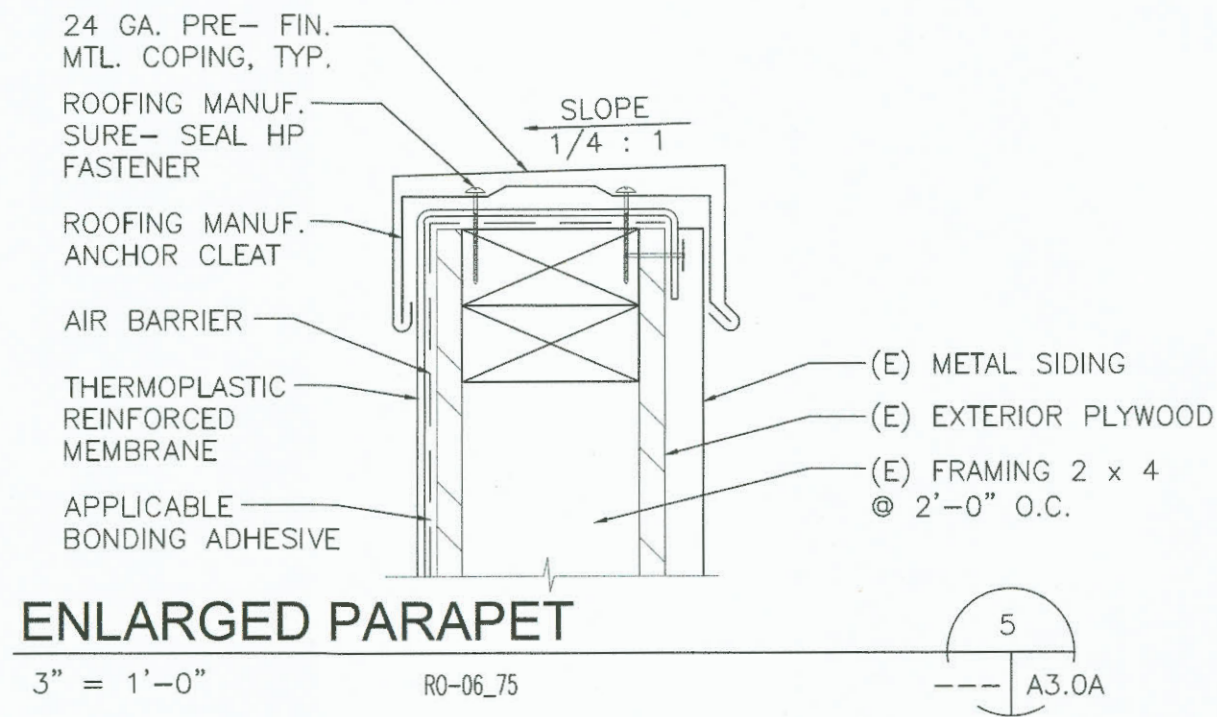


ENLARGED PARAPET

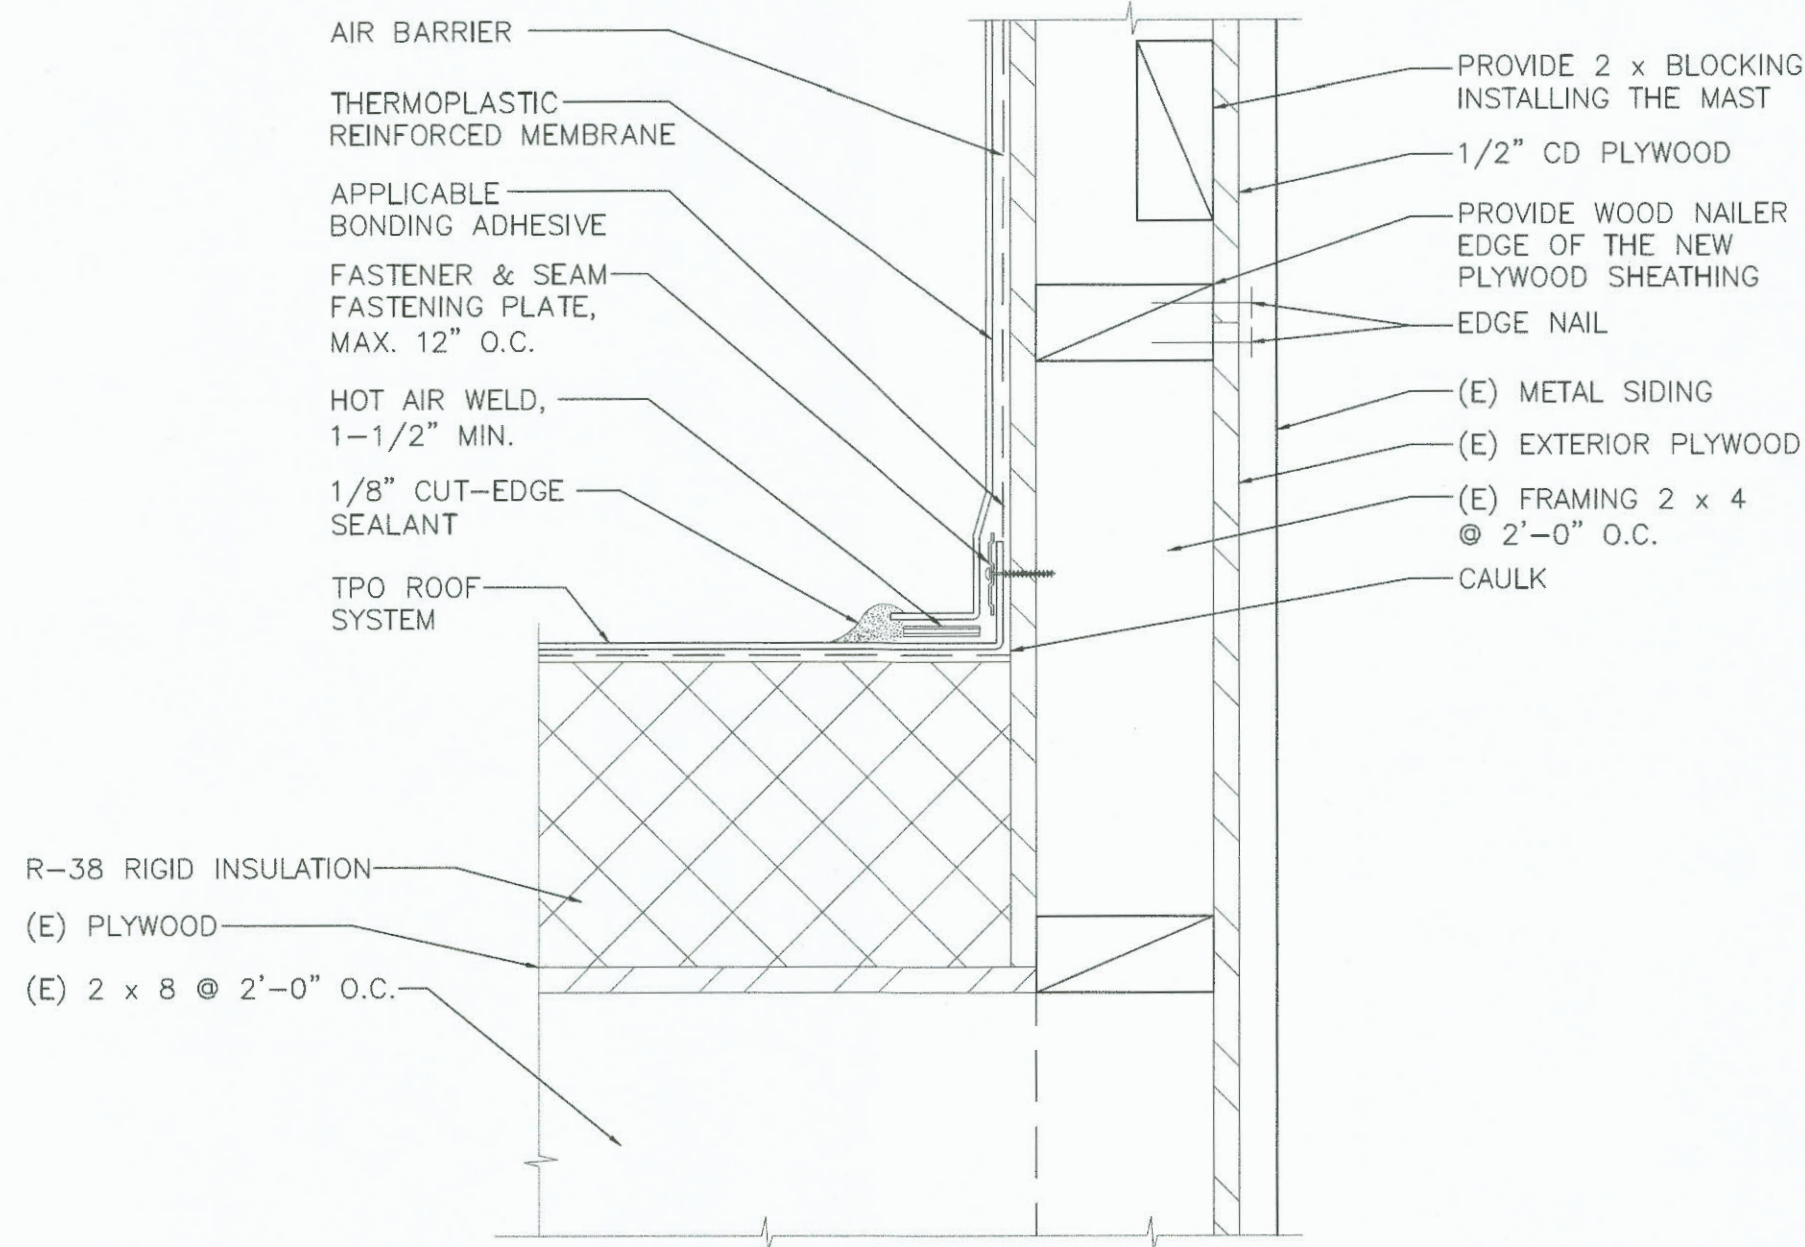


ENLARGED PARAPET

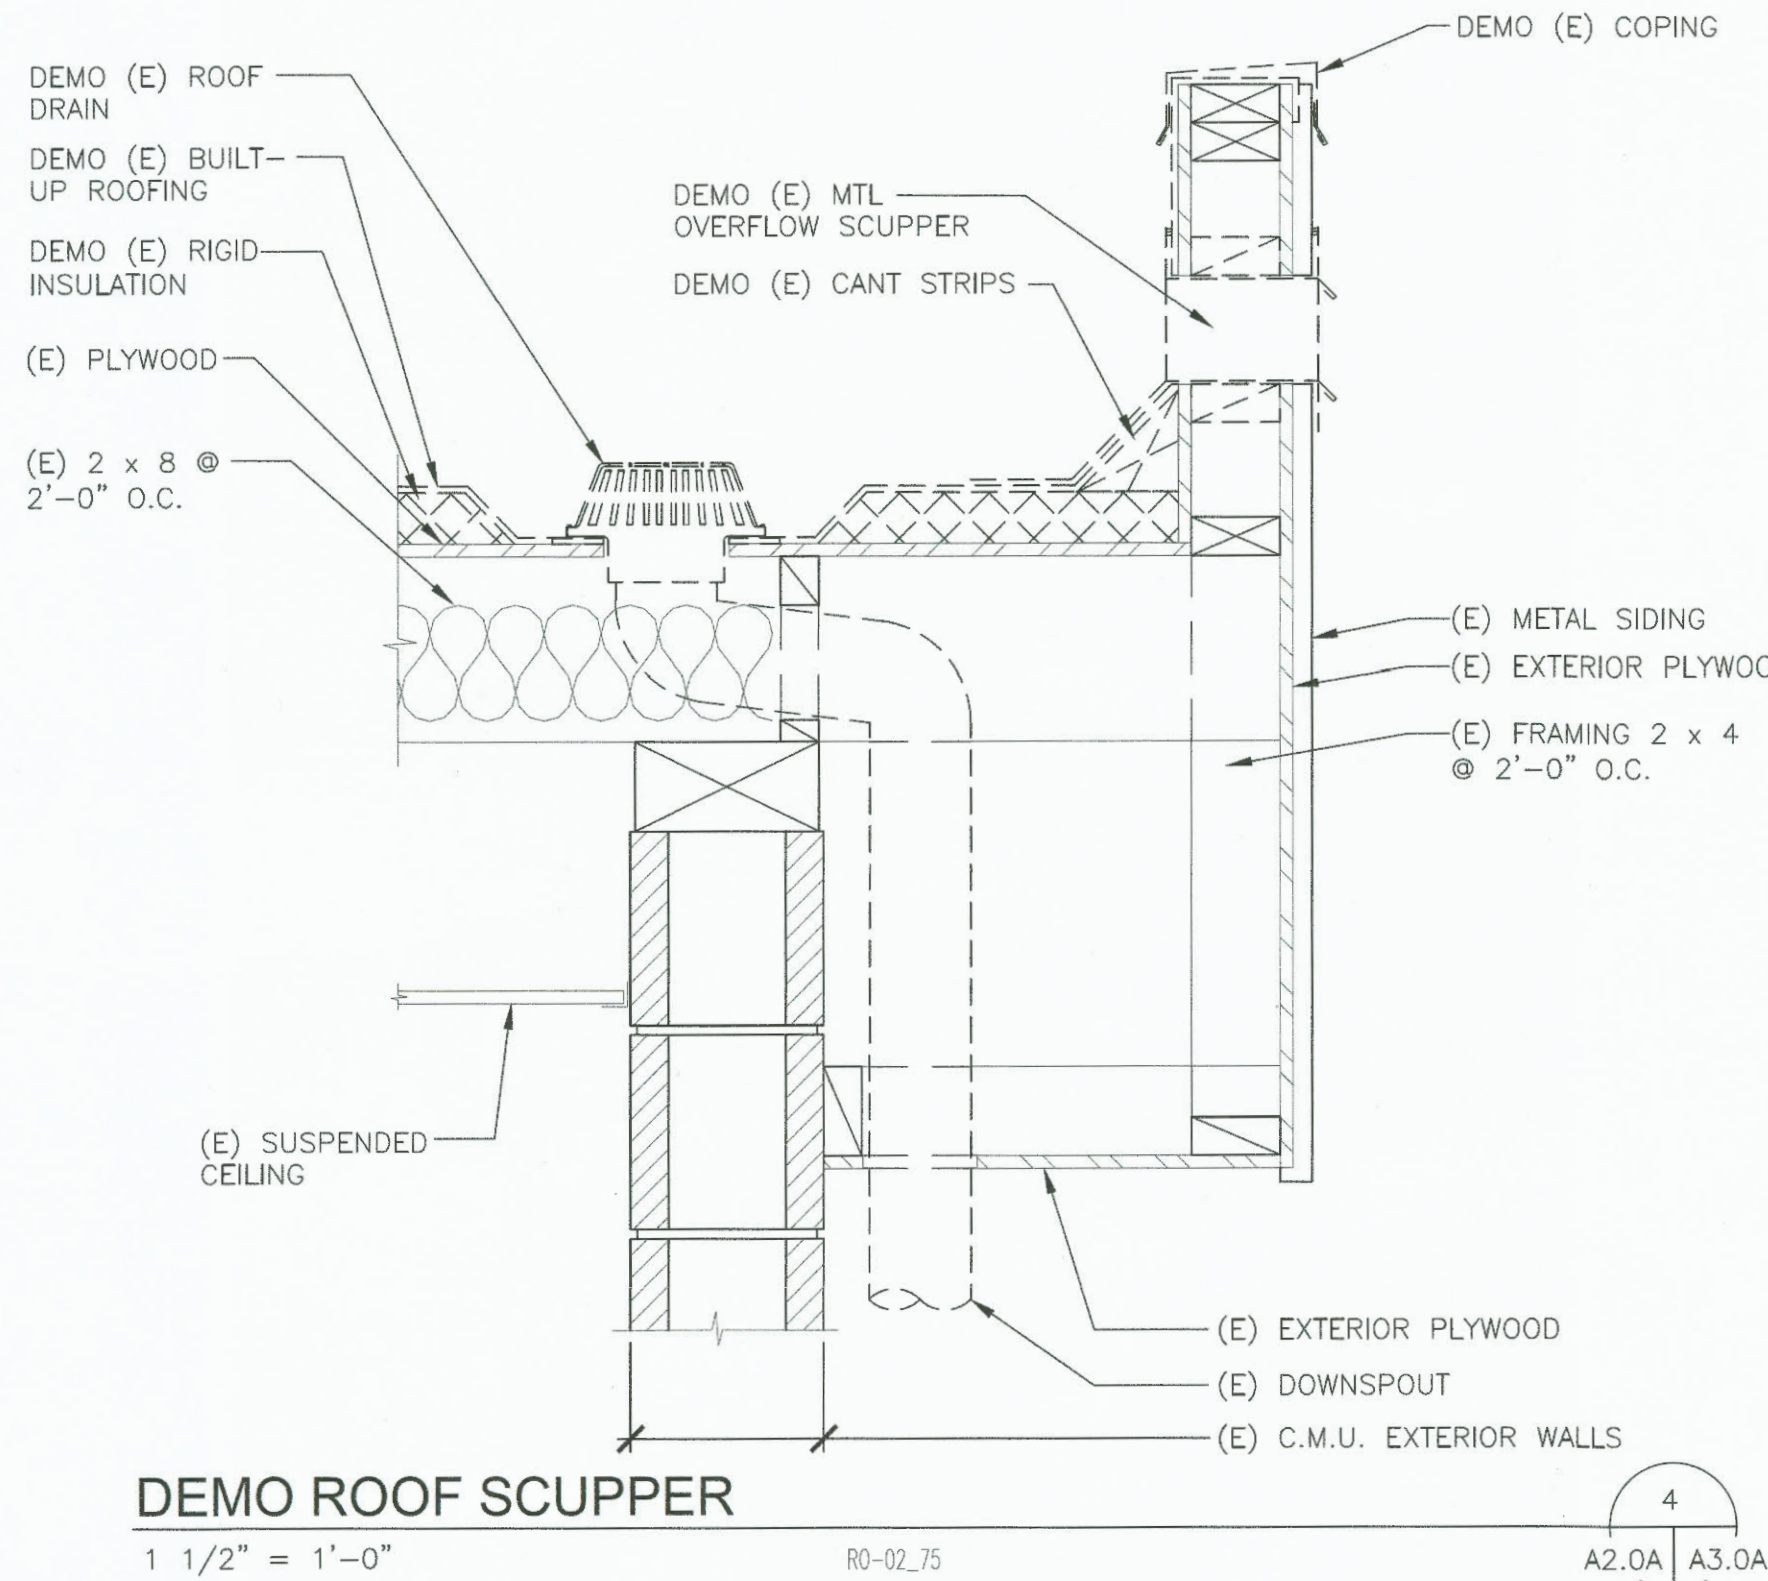


DEMO ROOF SCUPPER

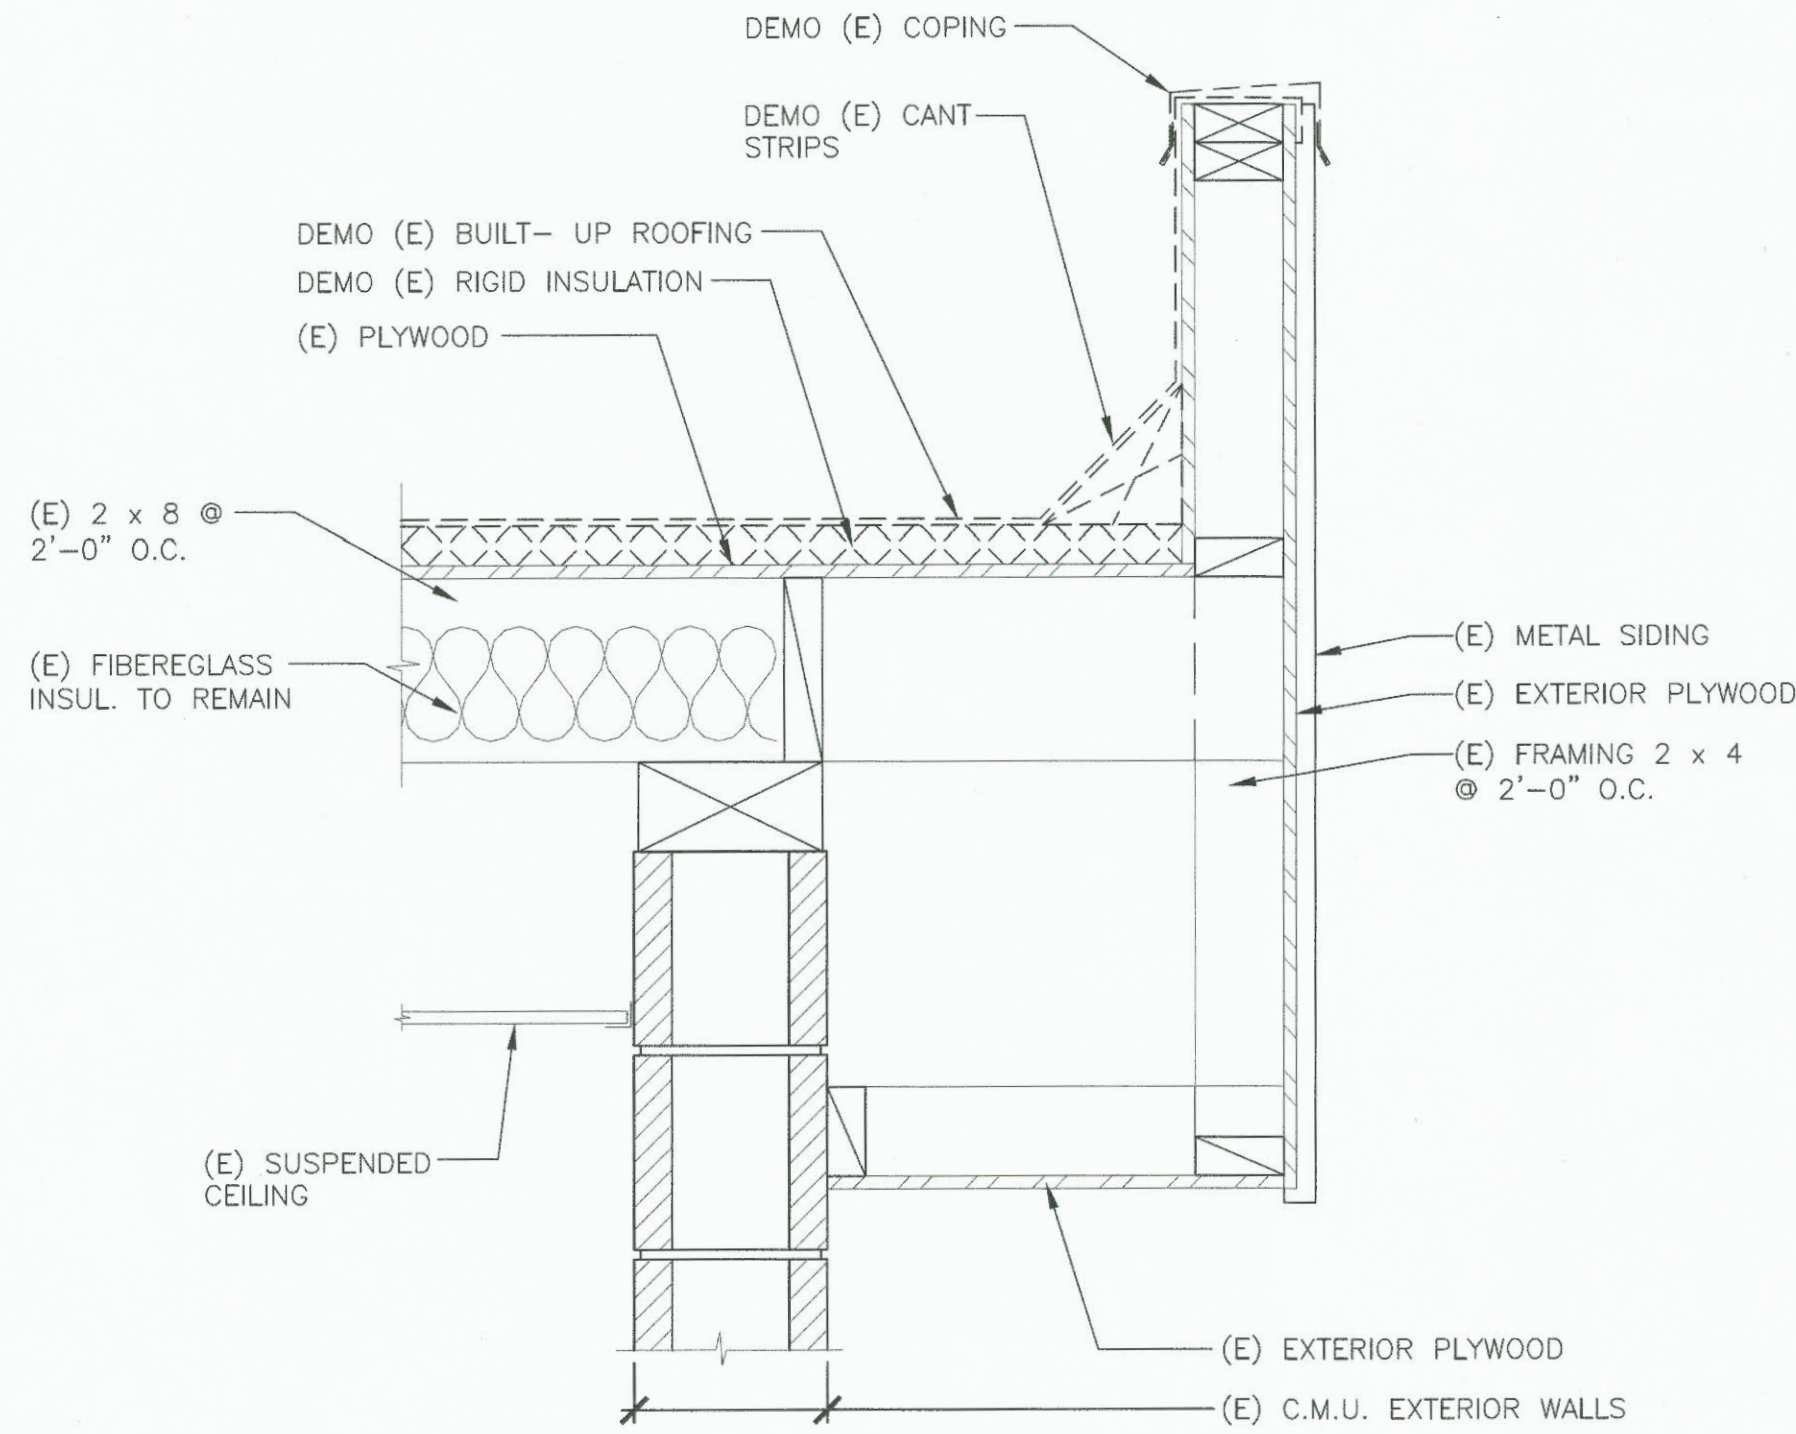

DEMO ROOF PARAPET

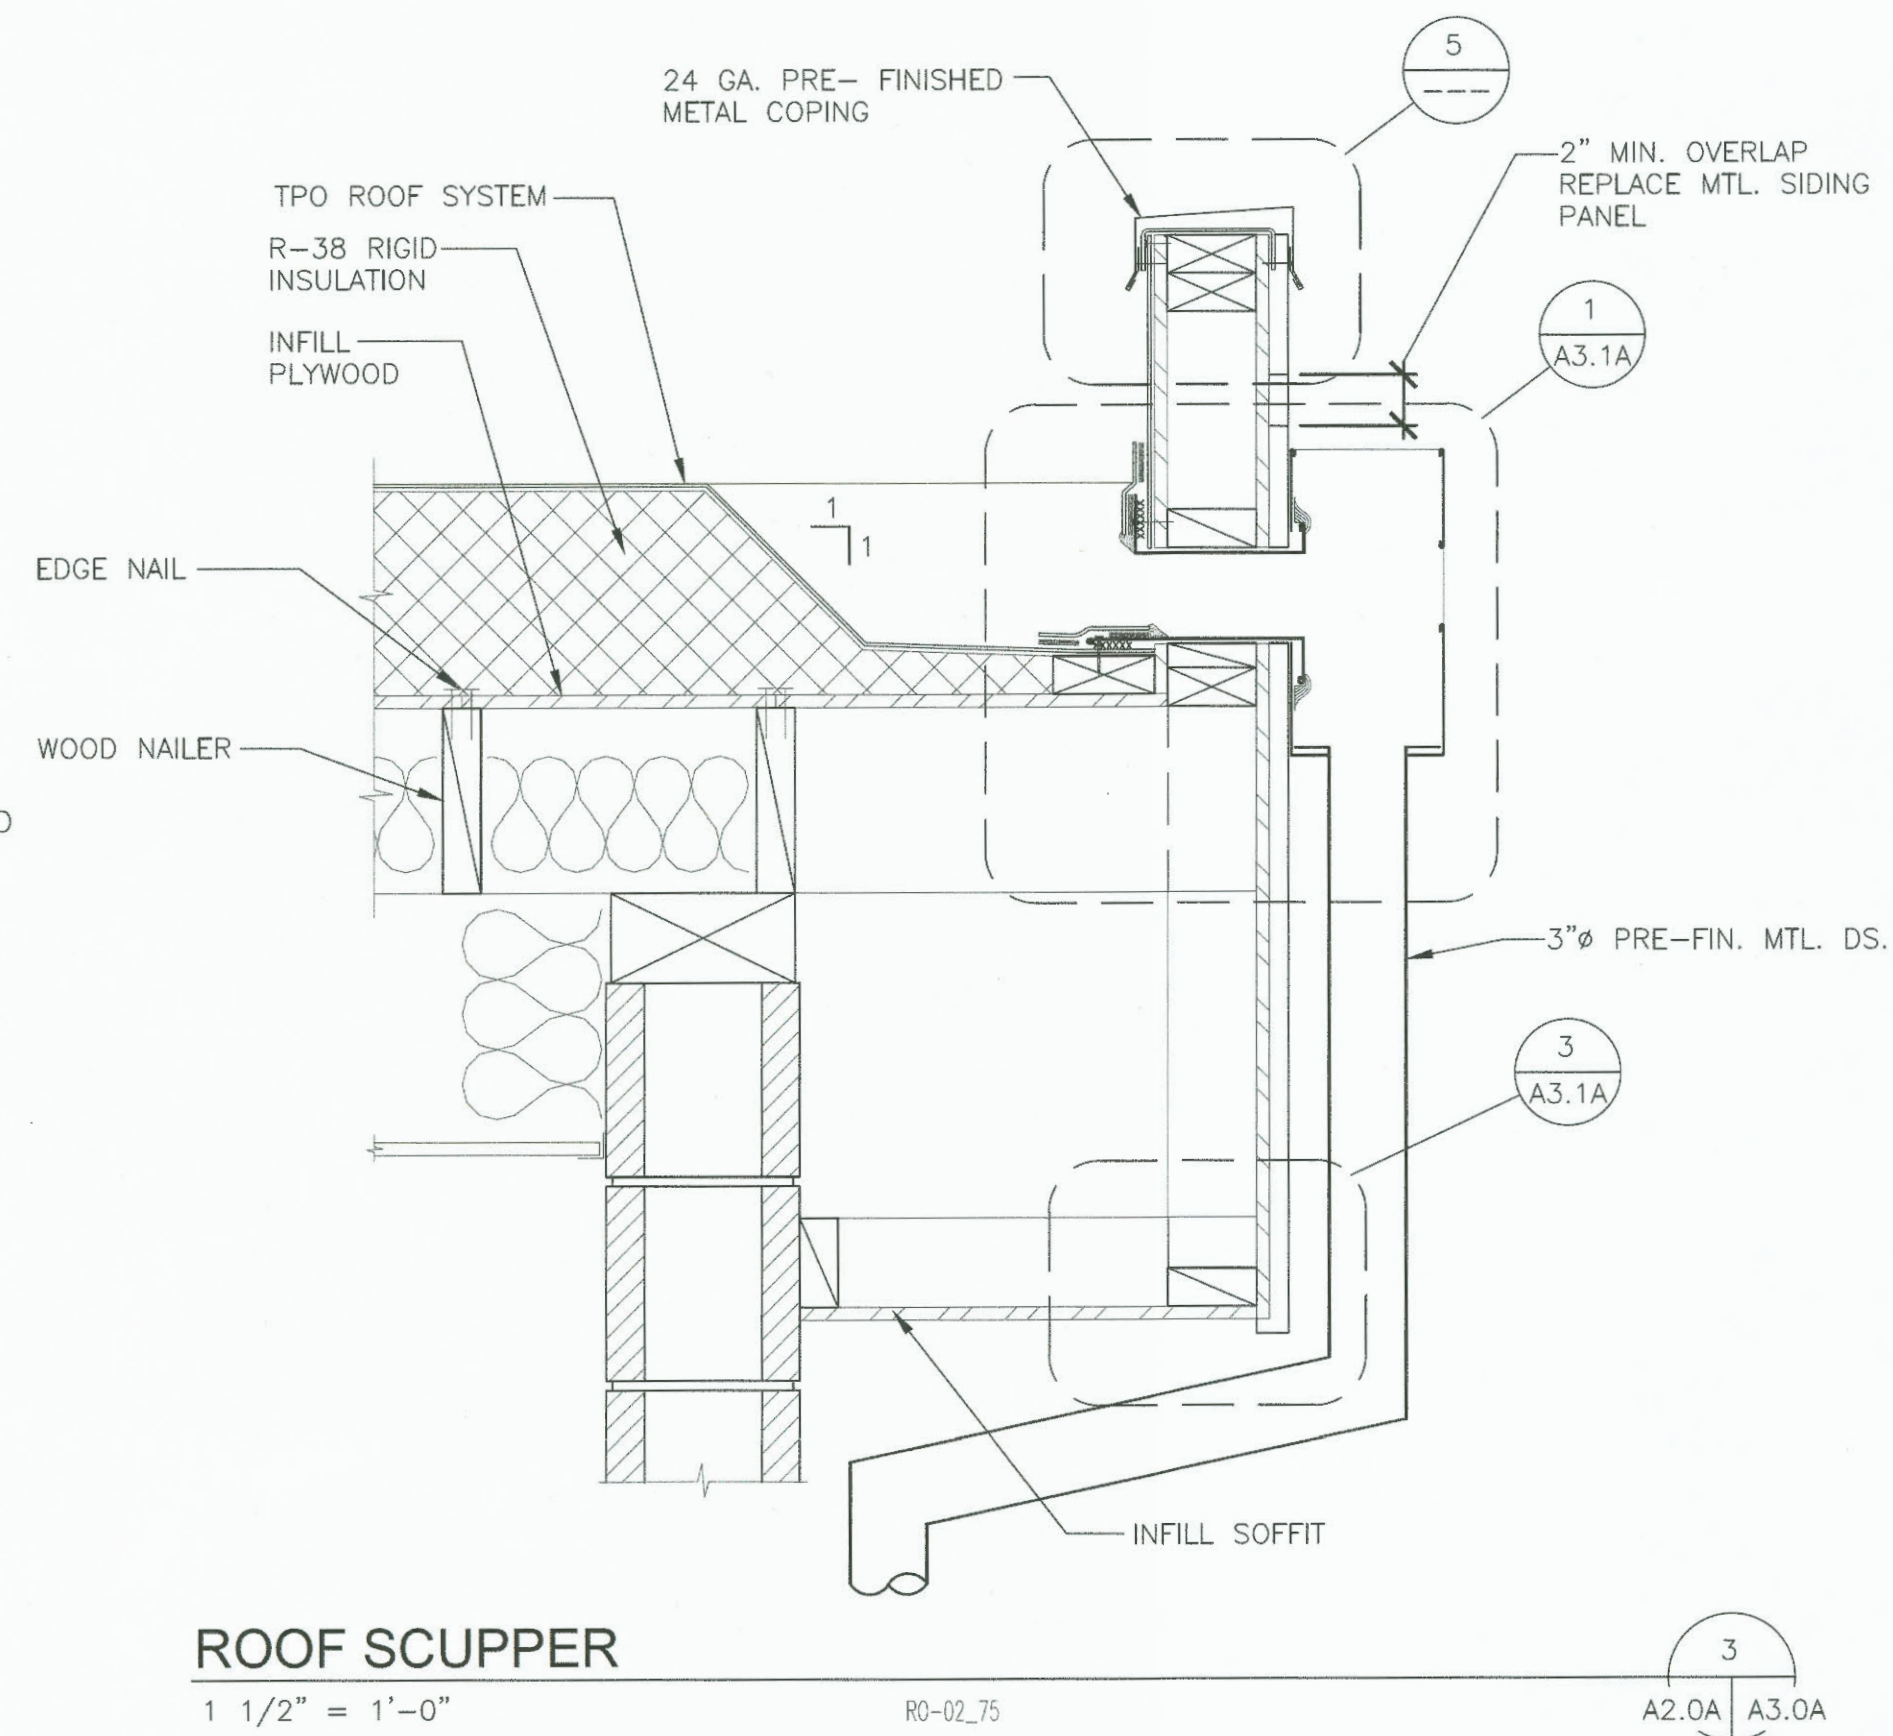

ROOF SCUPPER

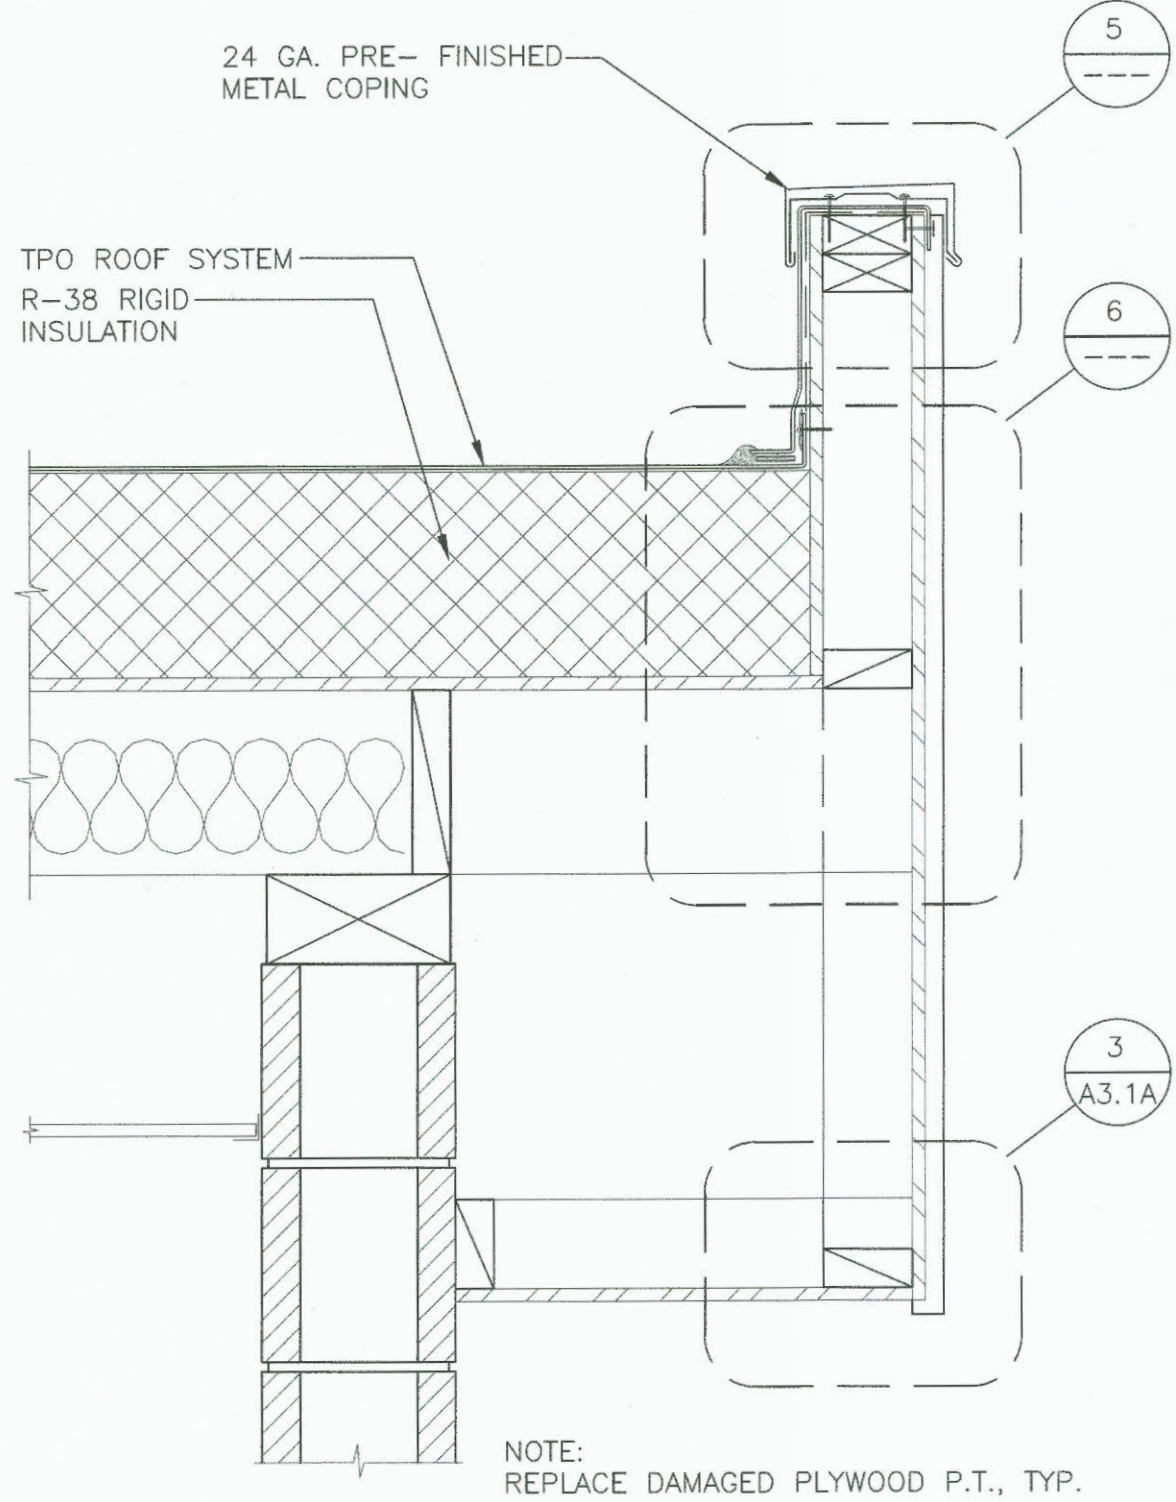

ROOF SOFFIT

GUARDBOUSES 75, 575, 975 / BLDGS 700, 900
MAINTENANCE AND ROOF REPAIRS

6607
A3.0A

APPROVED:

CHECKED BY DATE

DATE

INNOVA architects
960 Pacific Avenue, Suite 450
Tacoma, WA 98402
253-572-4903

REUSE OF DOCUMENTS

THIS DOCUMENT AND THE DESIGN INFORMATION CONTAINED HEREIN ARE THE PROPERTY OF INNOVA ARCHITECTS AND SHALL NOT BE USED ON OTHER WORK, DISCLOSED, COPIED, IN WHOLE OR IN PART, WITHOUT WRITTEN PERMISSION

DATE: 07/11/20

BY: [Signature]

REVISION: [Signature]

MARK: [Signature]

APP: [Signature]









